


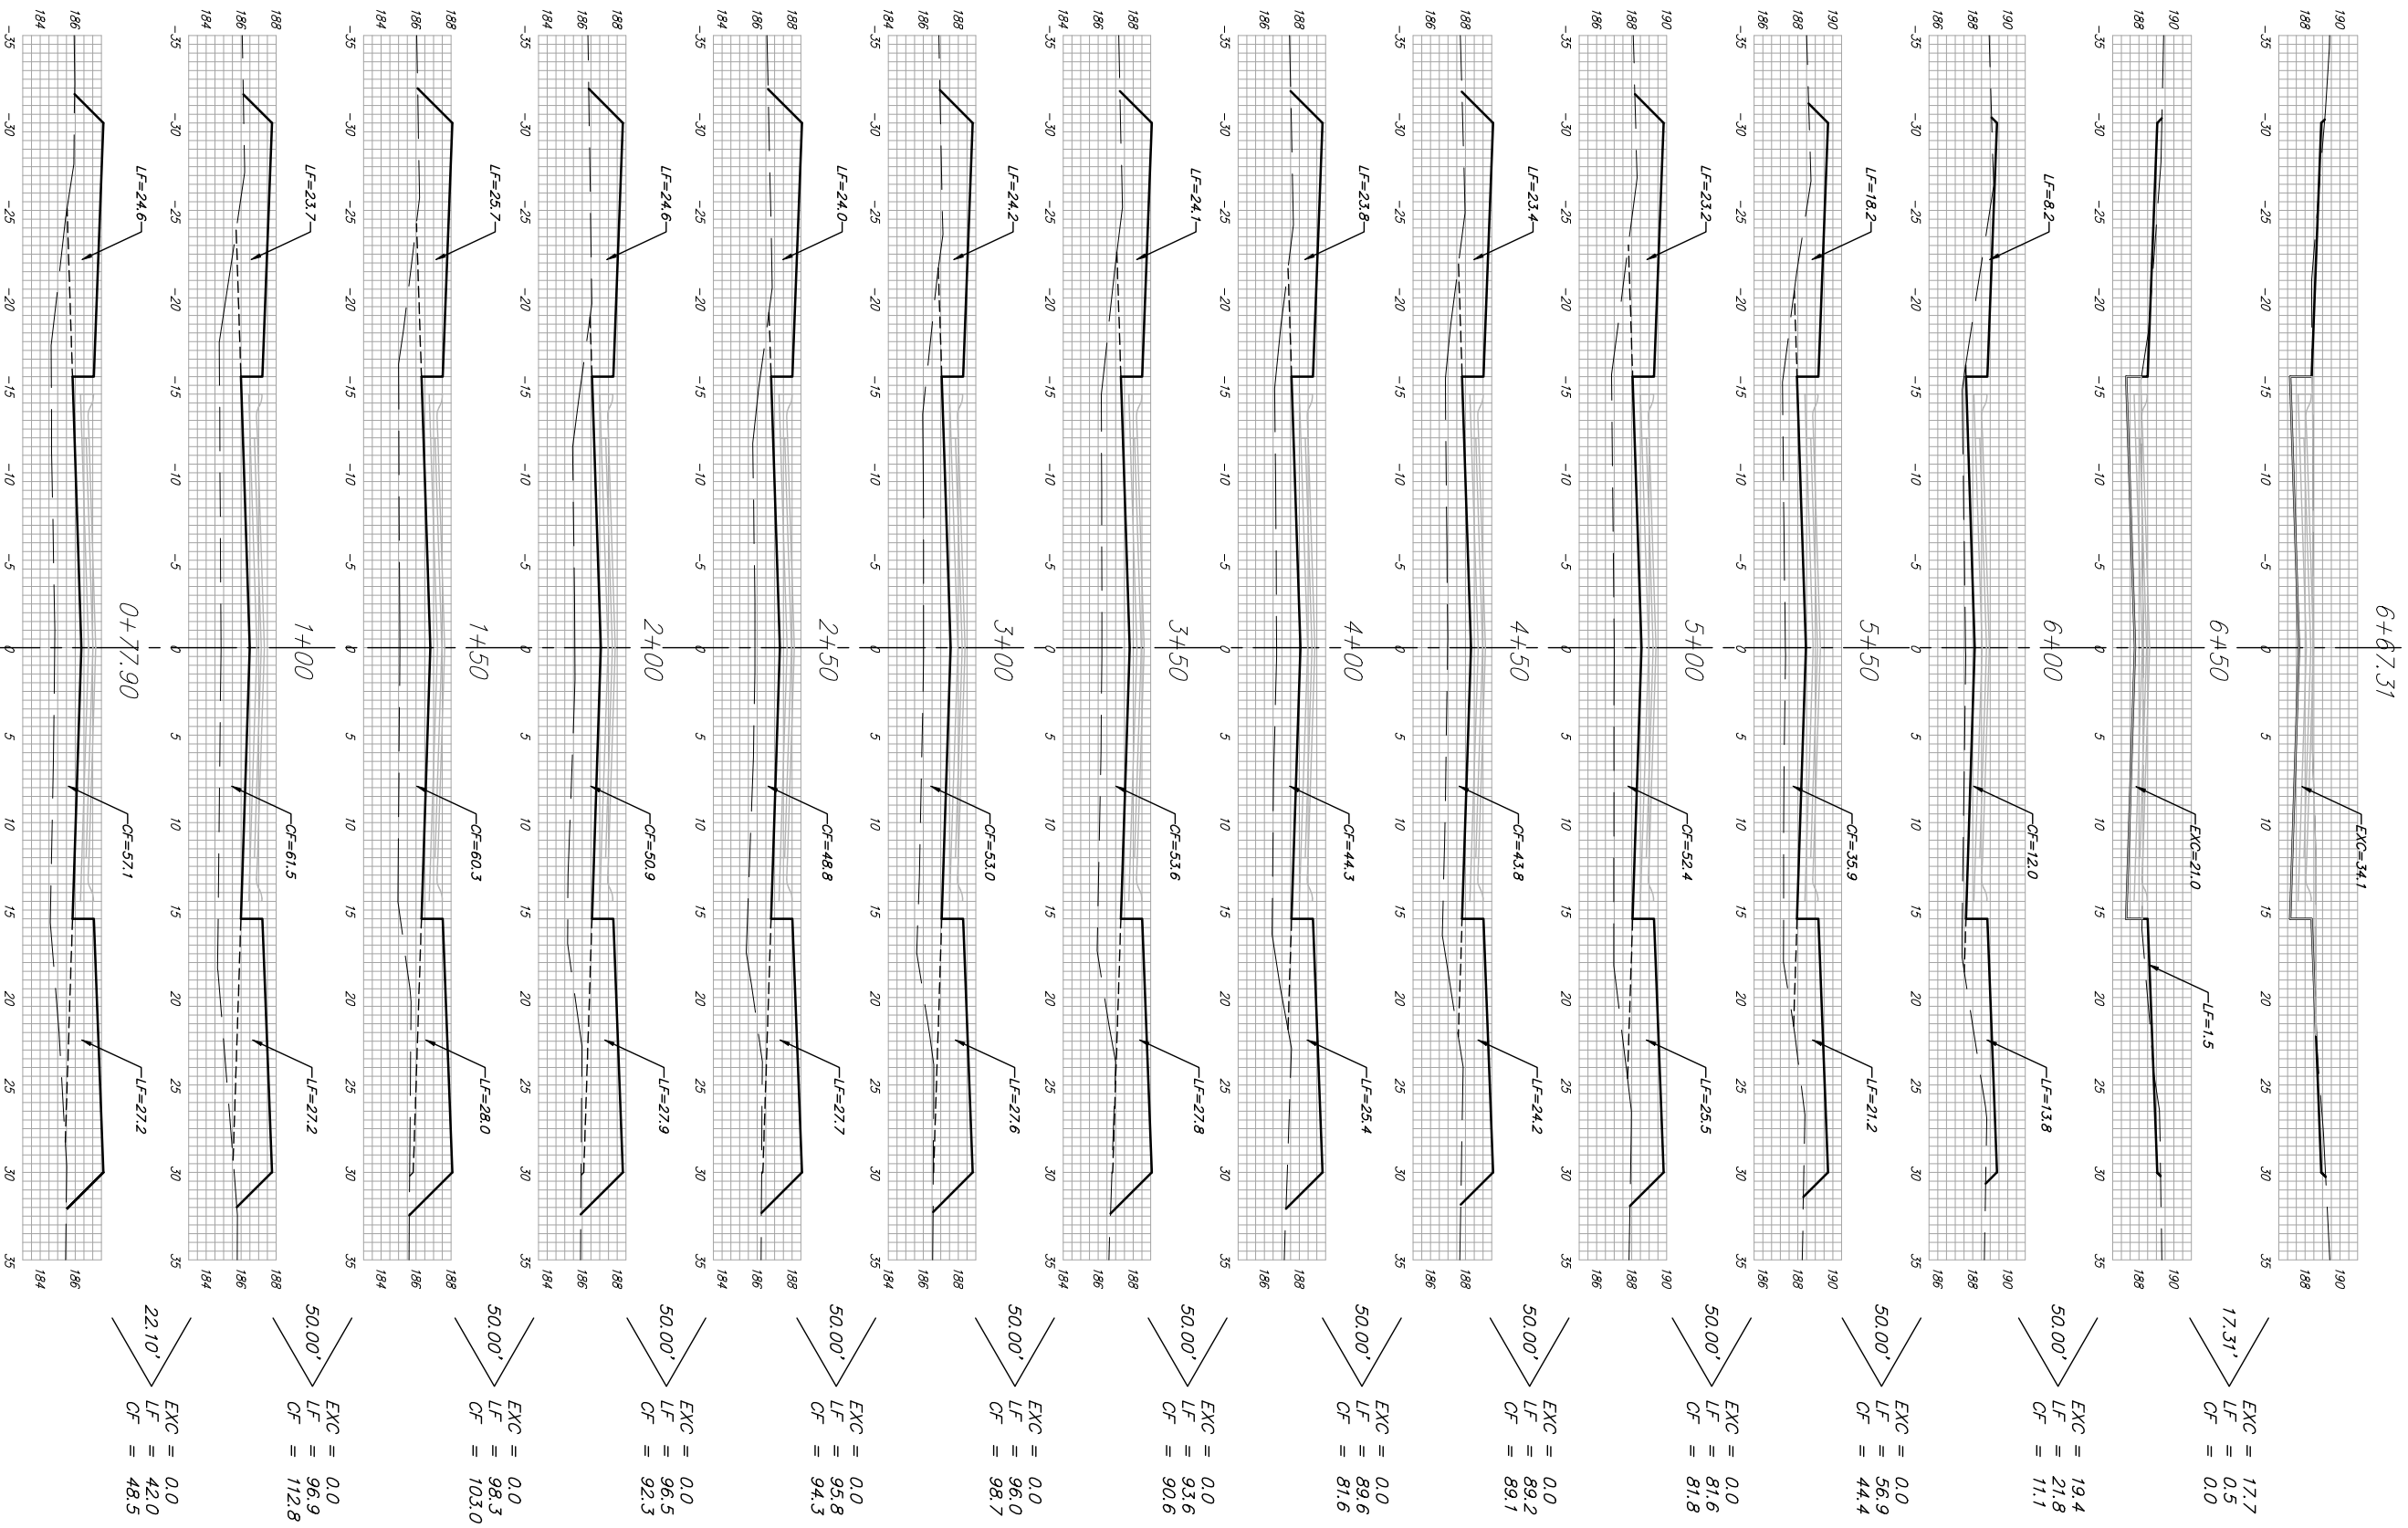

Sheet Totals:
 Excavation = 371 C.Y.
 Loose Fill = 958.7 C.Y.
 Compacted Fill = 948.2 C.Y.



N. SPRINGDALE CIR. (LOTS 1-17, BLOCK A)