


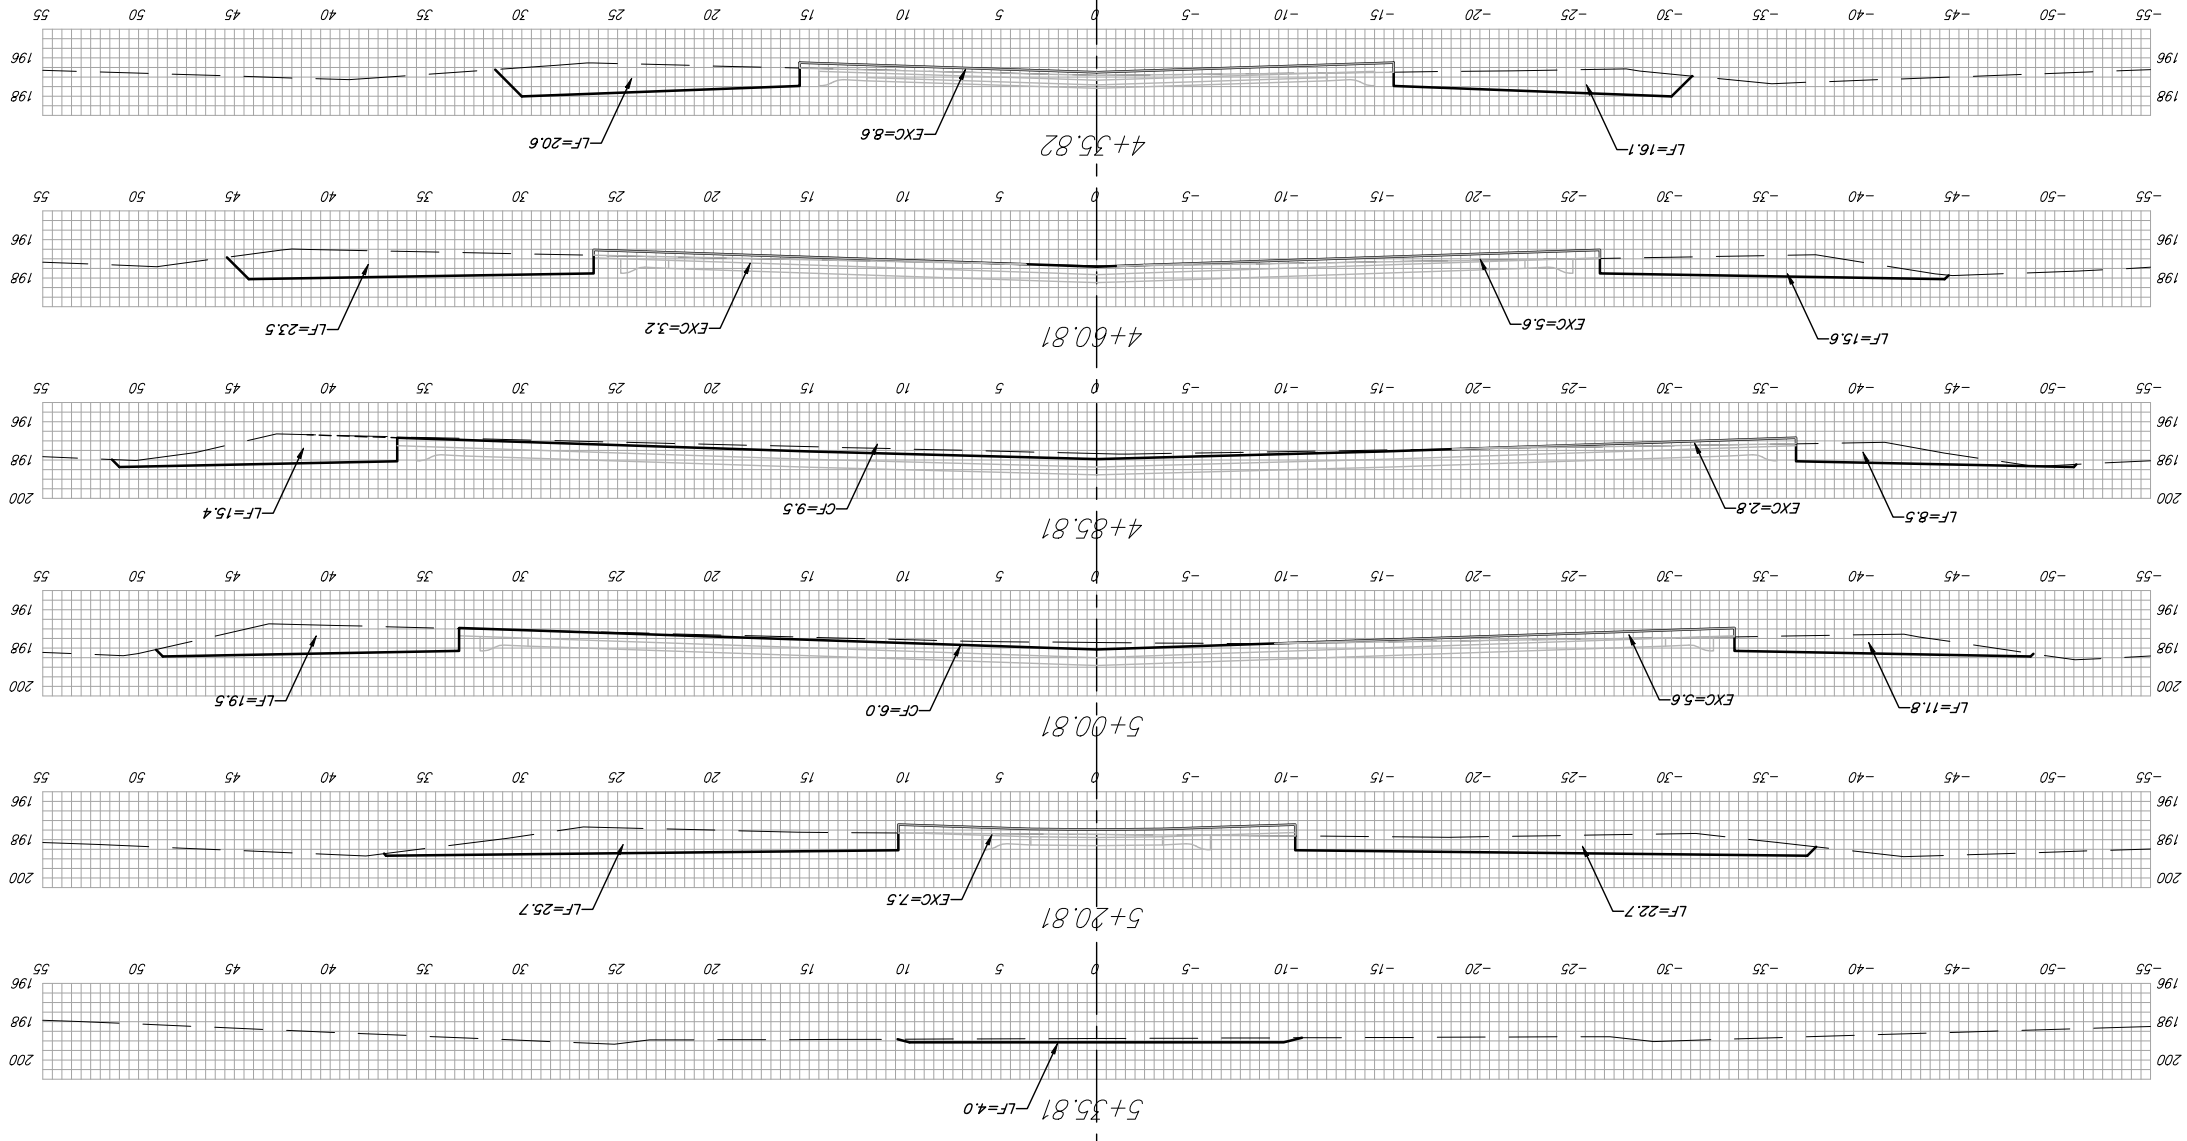

N. SPRINGDALE CIR. (LOTS 1-13, BLOCK E)



24.99' $\left\{ \begin{array}{l} \text{EXC} = 8.1 \\ \text{LF} = 35.1 \\ \text{CF} = 0.0 \end{array} \right.$

25.00' $\left\{ \begin{array}{l} \text{EXC} = 5.4 \\ \text{LF} = 29.2 \\ \text{CF} = 4.4 \end{array} \right.$

15.00' $\left\{ \begin{array}{l} \text{EXC} = 2.3 \\ \text{LF} = 15.3 \\ \text{CF} = 4.3 \end{array} \right.$

20.00' $\left\{ \begin{array}{l} \text{EXC} = 4.9 \\ \text{LF} = 29.5 \\ \text{CF} = 2.2 \end{array} \right.$

15.00' $\left\{ \begin{array}{l} \text{EXC} = 2.1 \\ \text{LF} = 14.6 \\ \text{CF} = 0.0 \end{array} \right.$

Sheet Totals:
 Excavation = 22.8 C.Y.
 Loose Fill = 123.7 C.Y.
 Compacted Fill = 10.9 C.Y.