




18+50

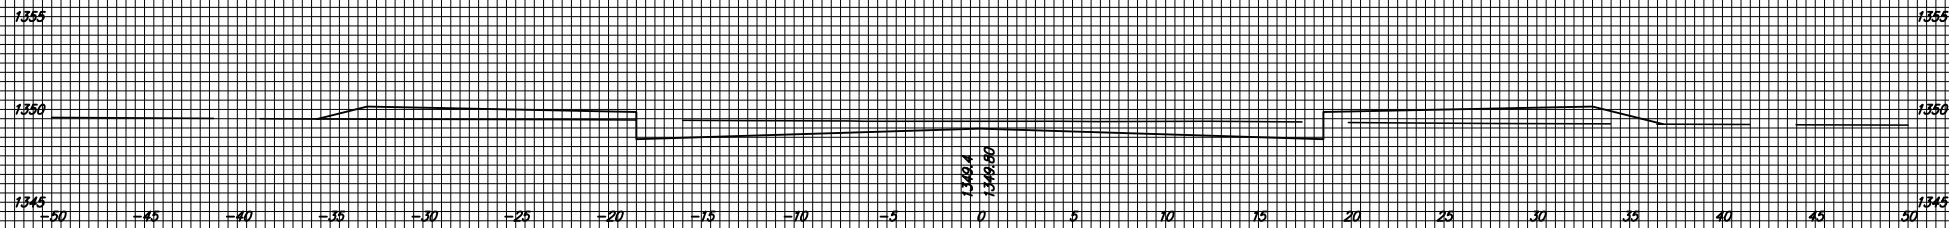


18+00

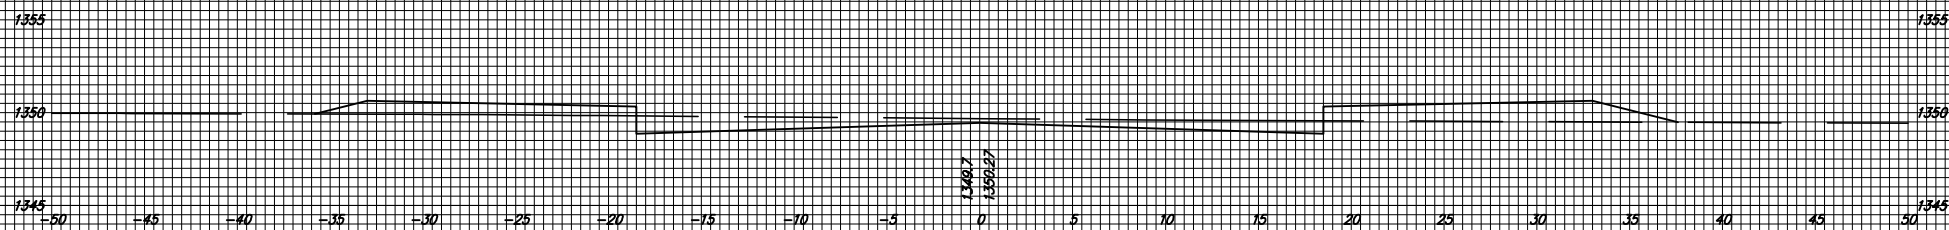

17+50

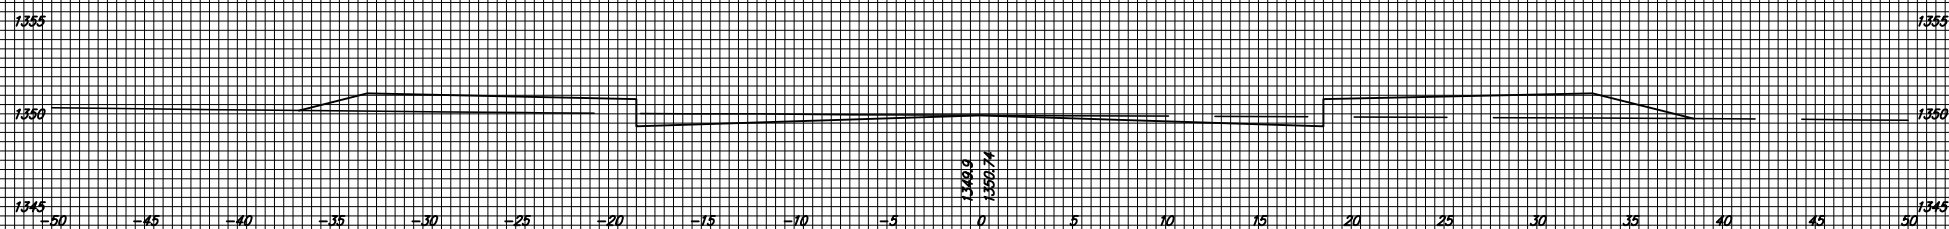

17+00

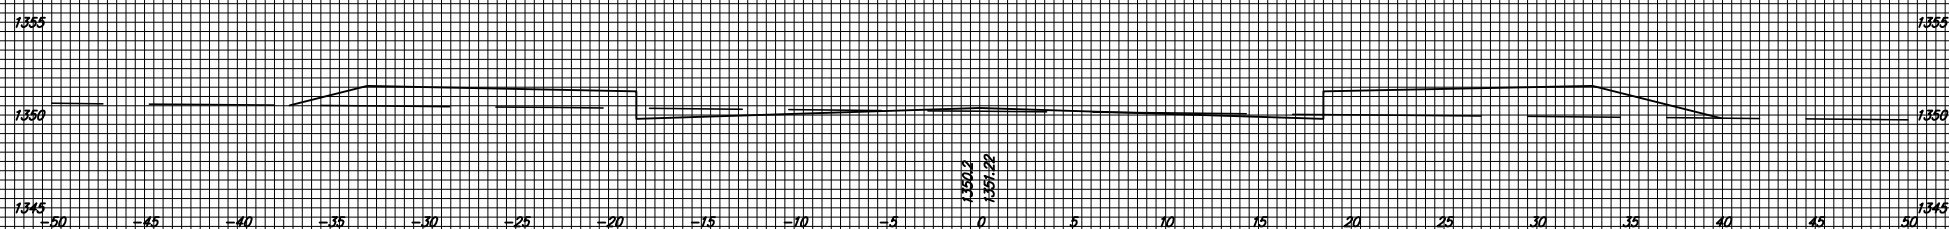

Fawn Grove Addition Phase 3

FAWN GROVE

17+00 TO 18+50

20/24