


PROJECT NO.	YEAR	SHEET NO.	TOTAL SHEETS
35-04688-003		26	28

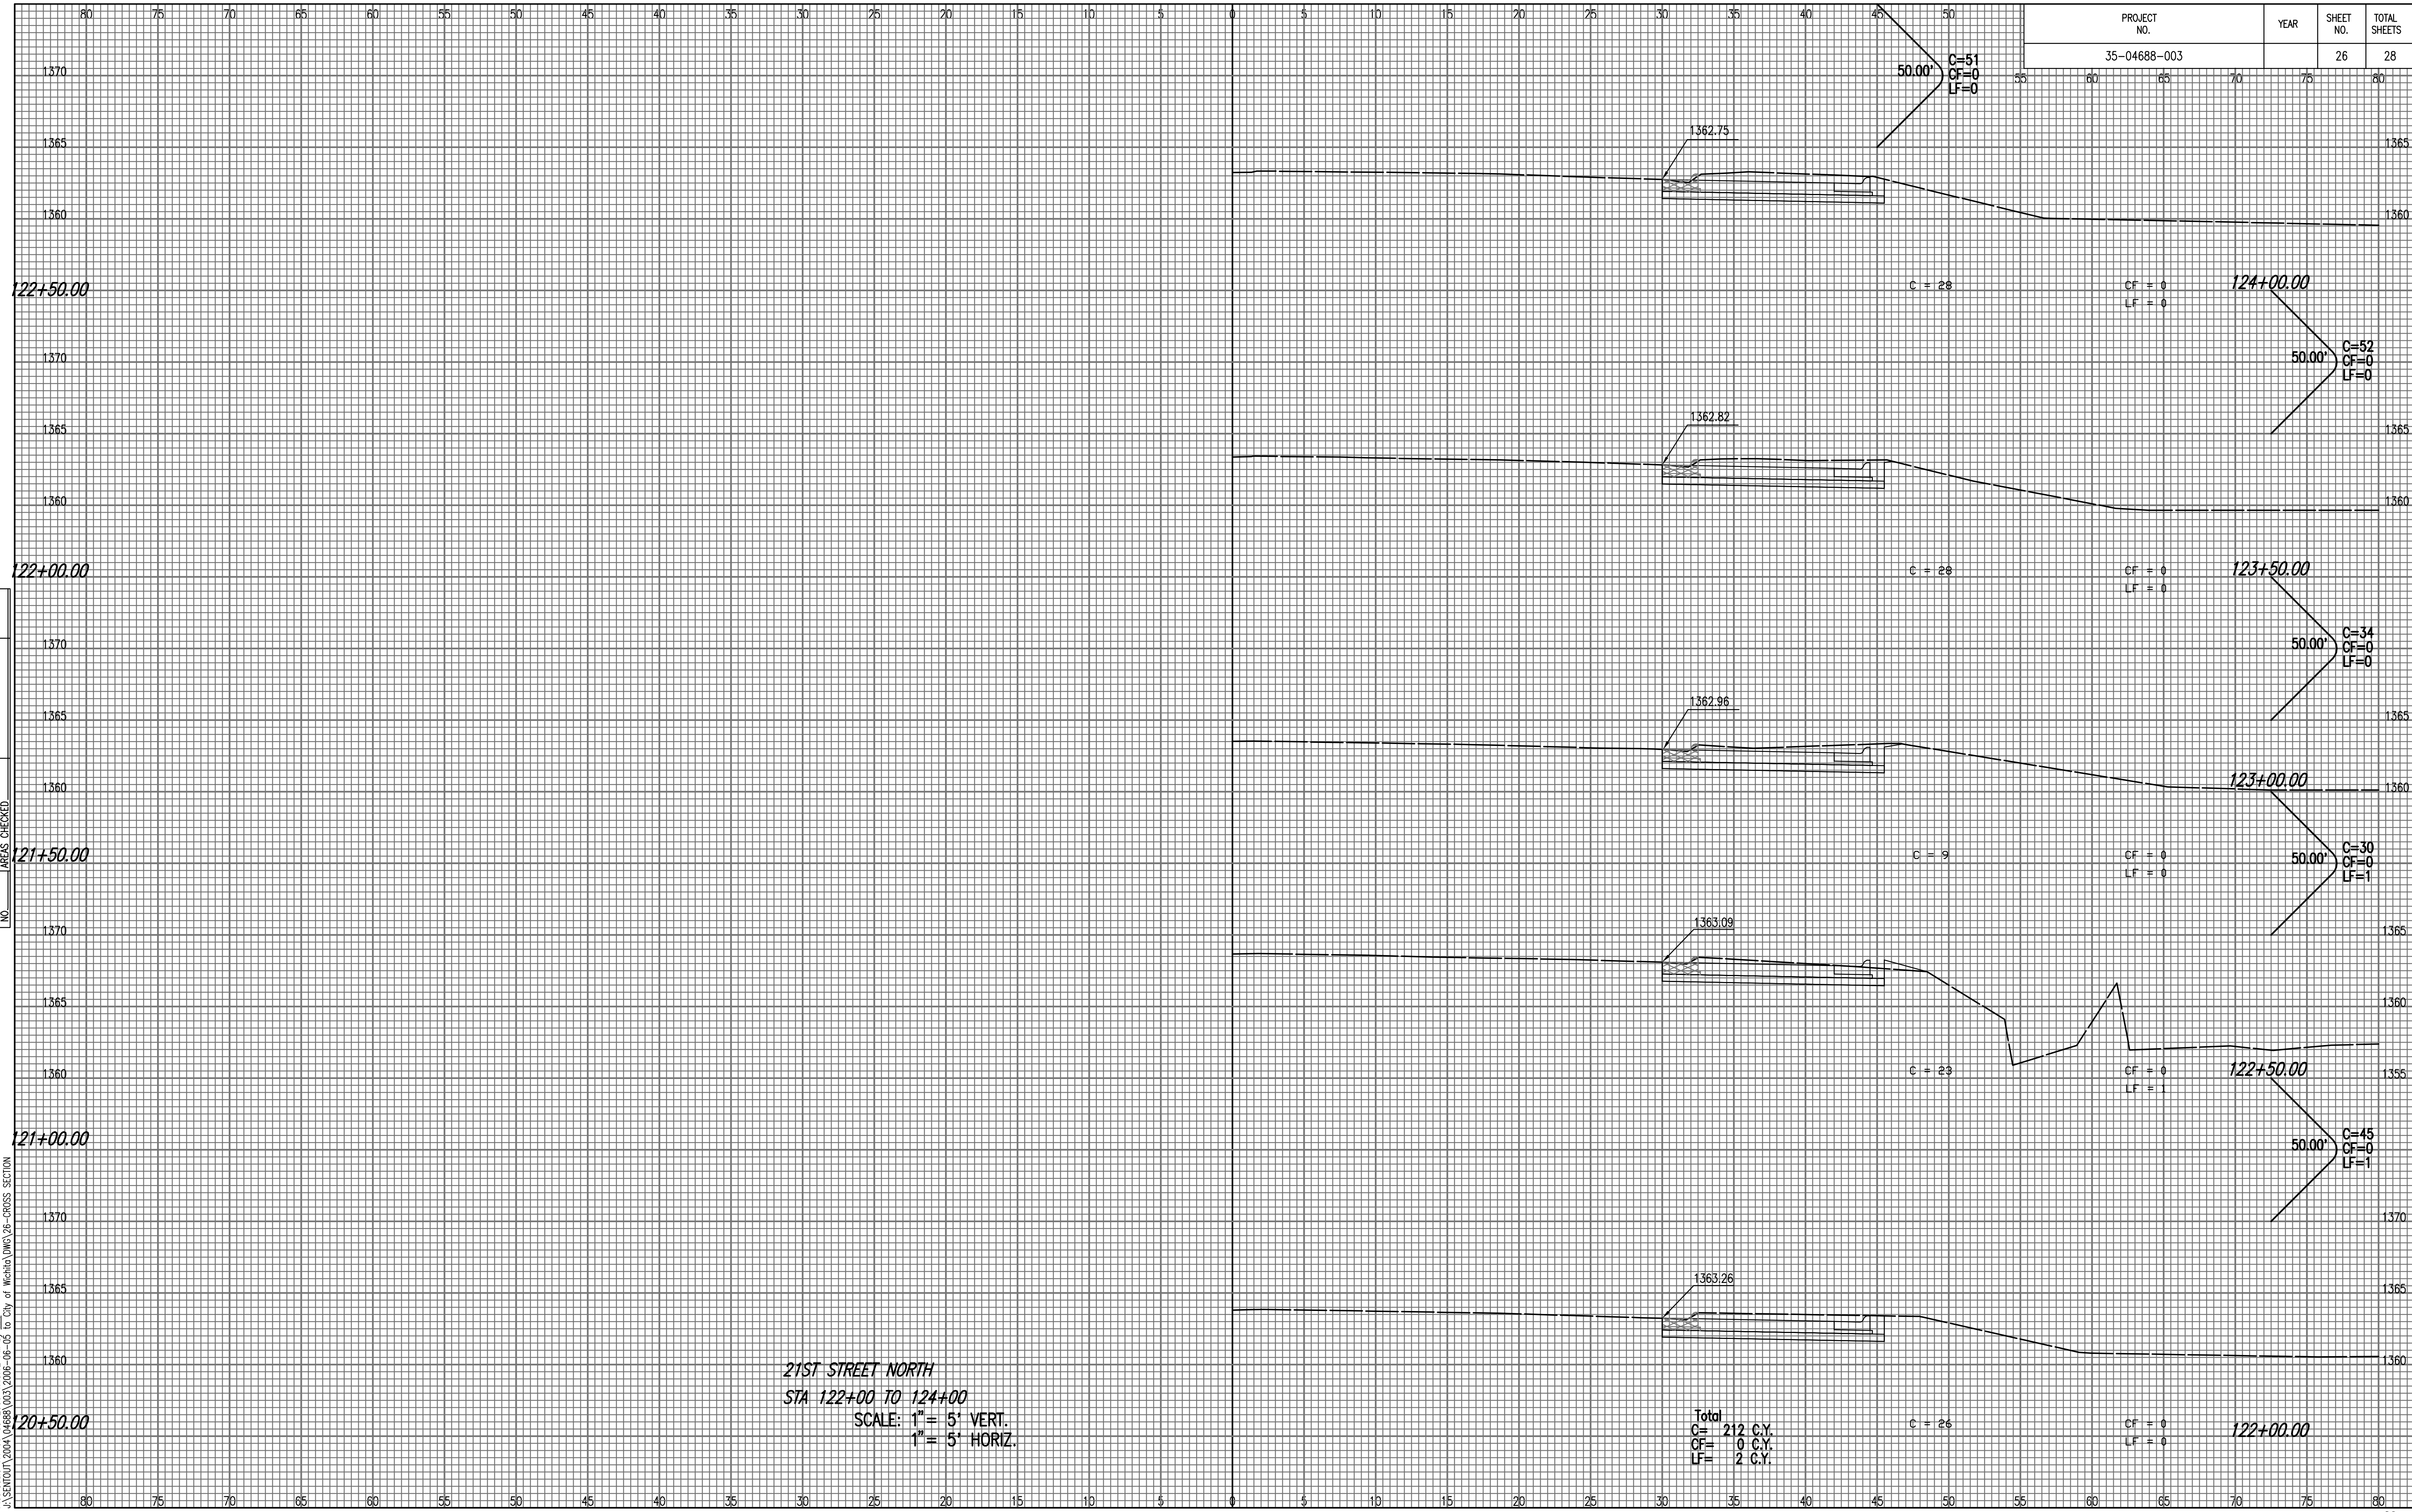

NOTE BOOK NO.	TEMPLATE AREAS CHECKED

21ST STREET NORTH
 STA 122+00 TO 124+00
 SCALE: 1" = 5' VERT.
 1" = 5' HORIZ.

Total
 C= 212 C.Y.
 CF= 0 C.Y.
 LF= 2 C.Y.

S:\2006-01-2006-11-01-14 PM by BJS
 Plot Scale 1:1 06-05-2006 4:43:12 PM by REJ
 J:\SENTOU\2004\04688\003\2006-06-05 to City of Wichita\DWG\26-CROSS SECTION