


| PROJECT NO. | YEAR | SHEET NO. | TOTAL SHEETS |
|--------------|------|-----------|--------------|
| 35-05548-000 | | 11 | 12 |

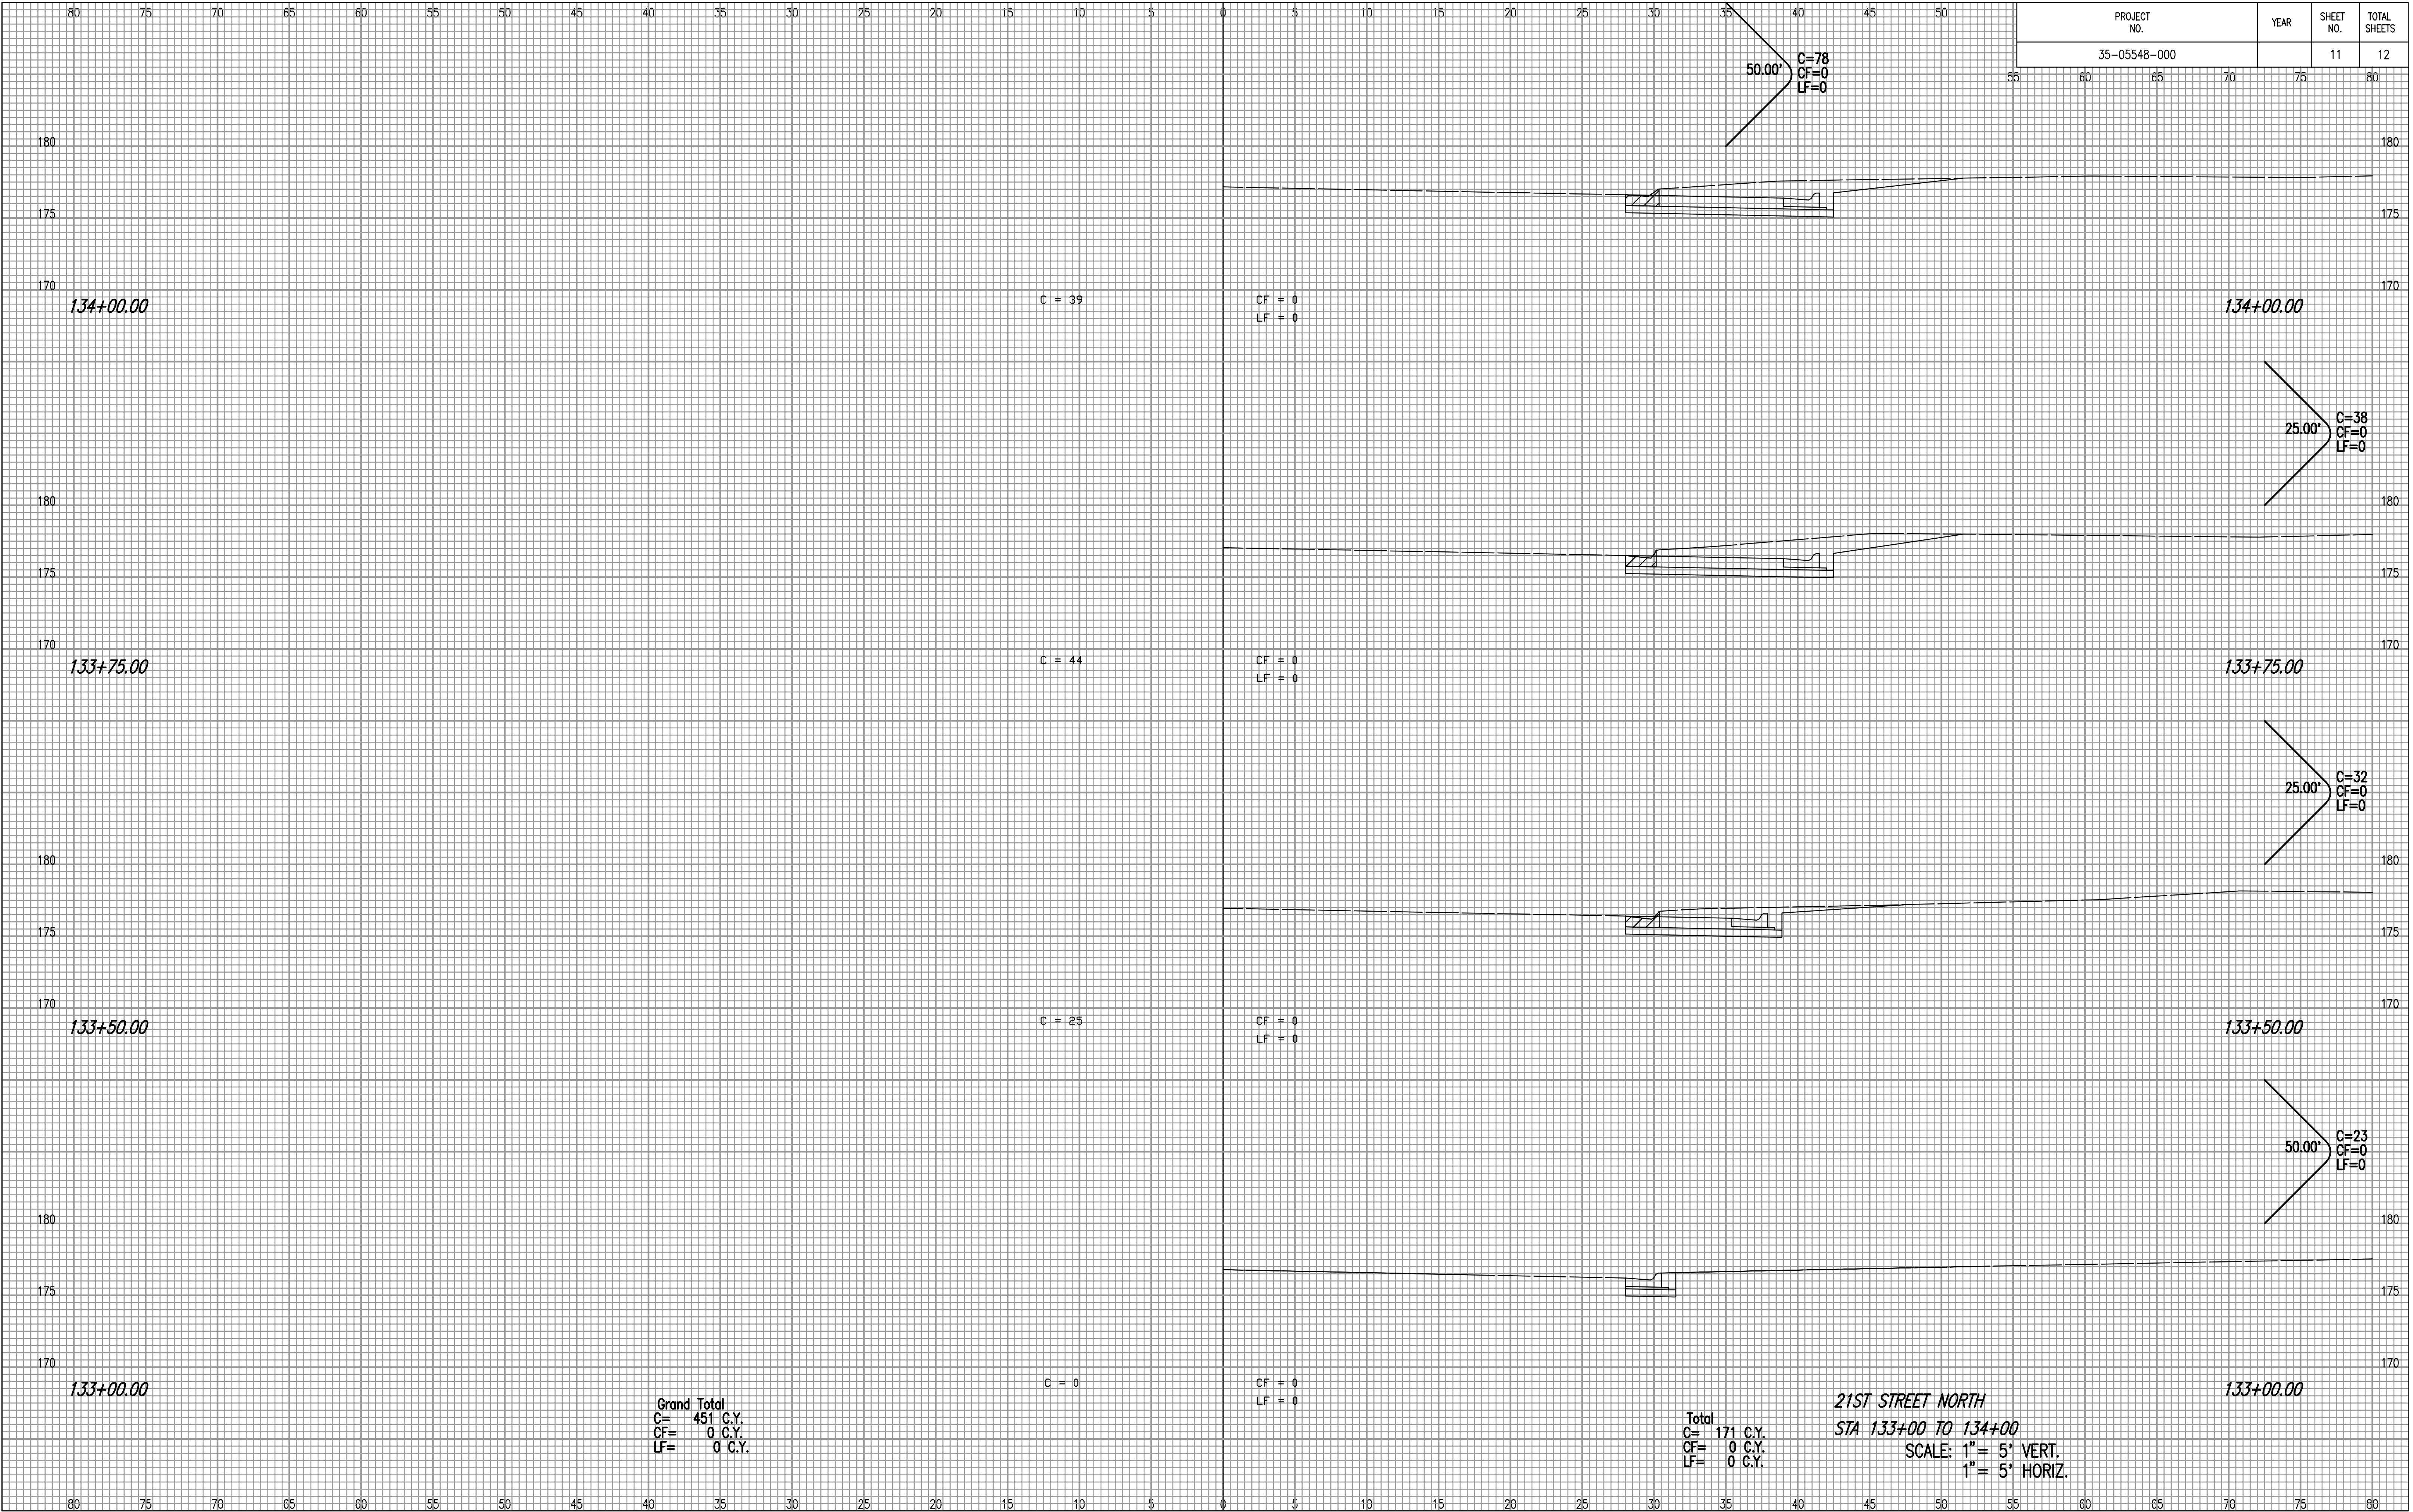

Grand Total
 C= 451 C.Y.
 CF= 0 C.Y.
 LF= 0 C.Y.

Total
 C= 171 C.Y.
 CF= 0 C.Y.
 LF= 0 C.Y.

21ST STREET NORTH
 STA 133+00 TO 134+00
 SCALE: 1" = 5' VERT.
 1" = 5' HORIZ.

Saved 02-13-2006 2:06:52 PM by JMU
 Plot Scale 1:1 02-13-2006 3:21:18 PM by BEJ
 J:\SENDOUT\2005\05548\2006-02-13 to City\DWG\10-X-sec-a001

| NOTE BOOK NO. | TEMPLATE AREAS CHECKED |
|---------------|------------------------|
| | |
| | |
| | |
| | |