




EXC = 19.0
LF = 63.7
CF = 0.0

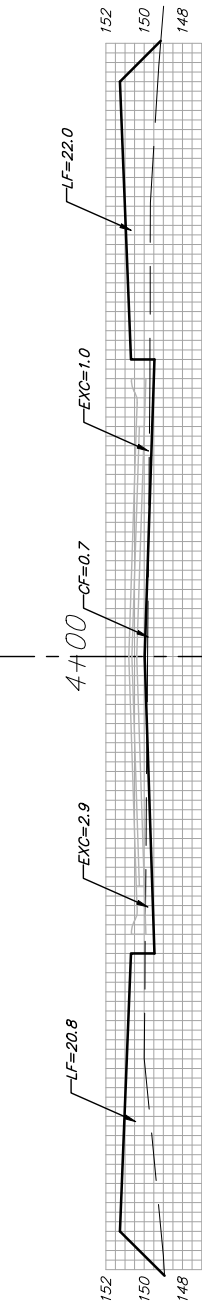


EXC = 5.9
LF = 82.4
CF = 1.9

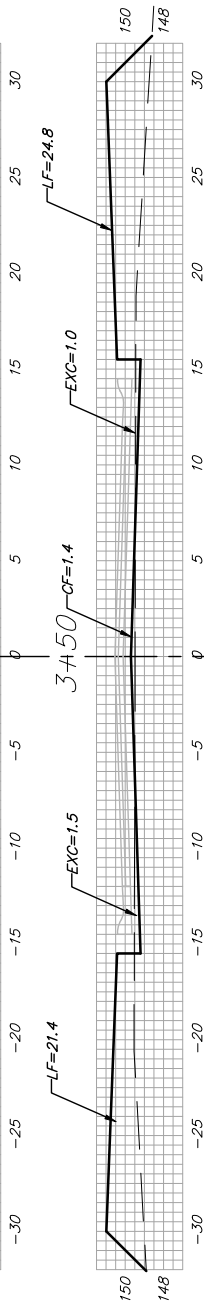


EXC = 3.6
LF = 84.9
CF = 3.6

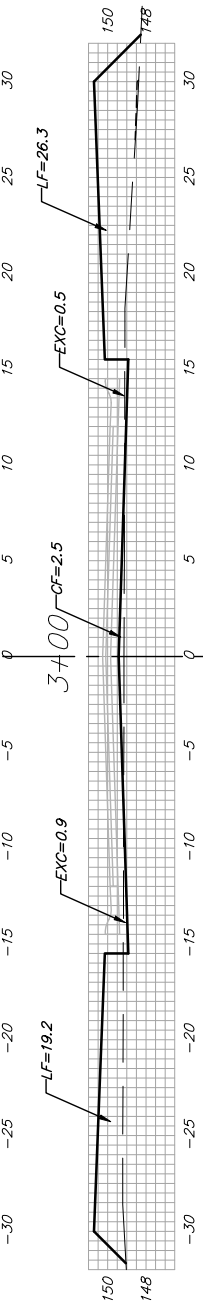


EXC = 1.9
LF = 86.7
CF = 5.6

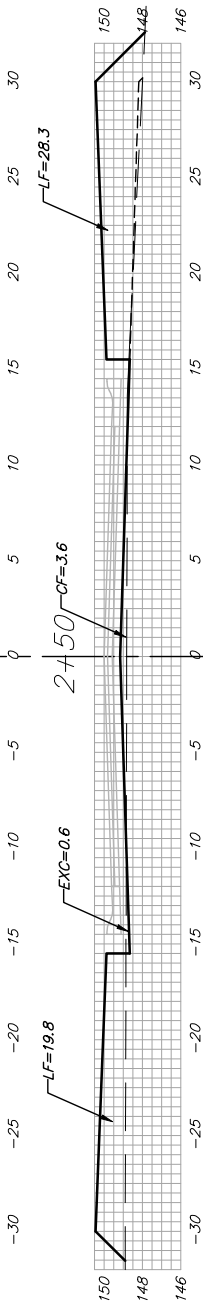


EXC = 1.8
LF = 88.8
CF = 14.5

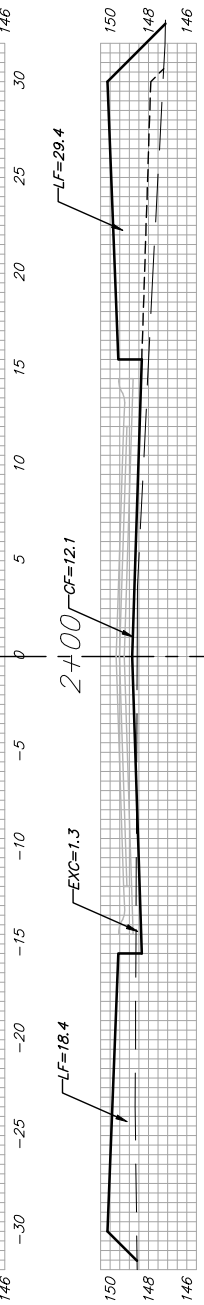


EXC = 2.0
LF = 87.9
CF = 15.5

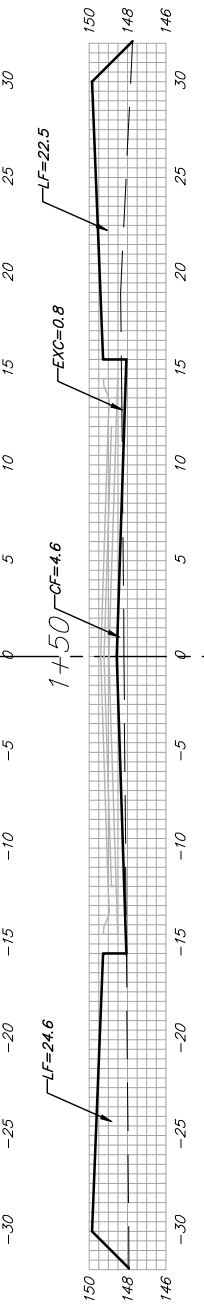


EXC = 2.1
LF = 79.1
CF = 7.2

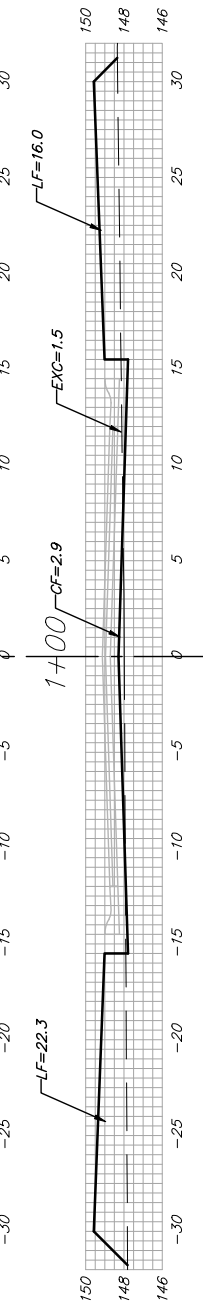

EXC = 10.6
LF = 61.9
CF = 2.7

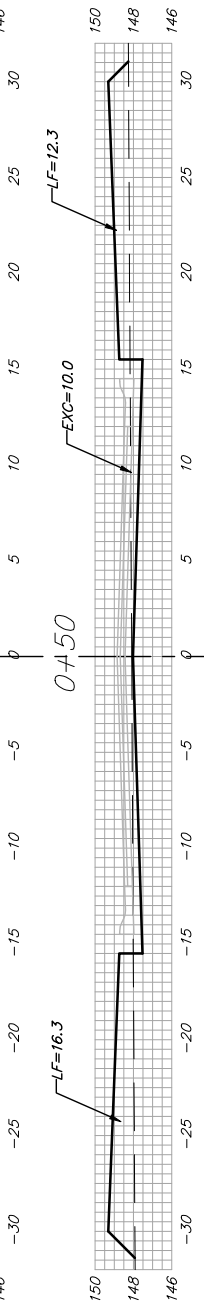

EXC = 5.1
LF = 13.6
CF = 0.0

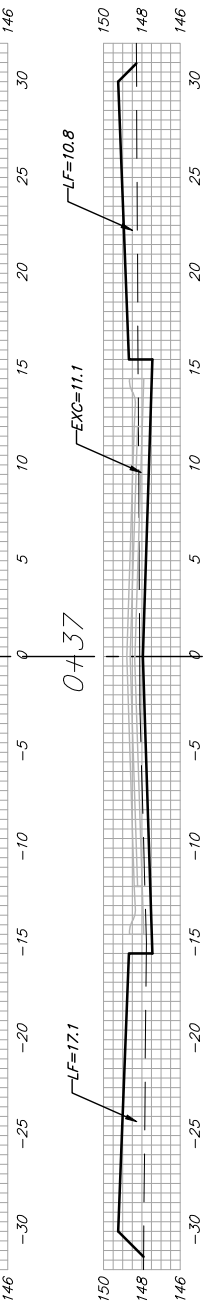

Sheet Totals:
Excavation = 52.0 C.Y.
Loose Fill = 649.0 C.Y.
Compacted Fill = 51.0 C.Y.

Baughman
Baughman Company, P.A. 315 Ellis St. Wichita, KS 67211 P 316-262-7271 F 316-262-0149
ENGINEERING | SURVEYING | PLANNING | LANDSCAPE ARCHITECTURE
PROJECT NUMBER 472.84262 SHEET 49 OF 52
TytelLanding3rd V088 05-07-E283

FOREST RIDGE CT. (LOTS 30-45, BLOCK A)