


SCALE:  
 HORIZONTAL: 1" = 40'  
 VERTICAL: 1" = 5'

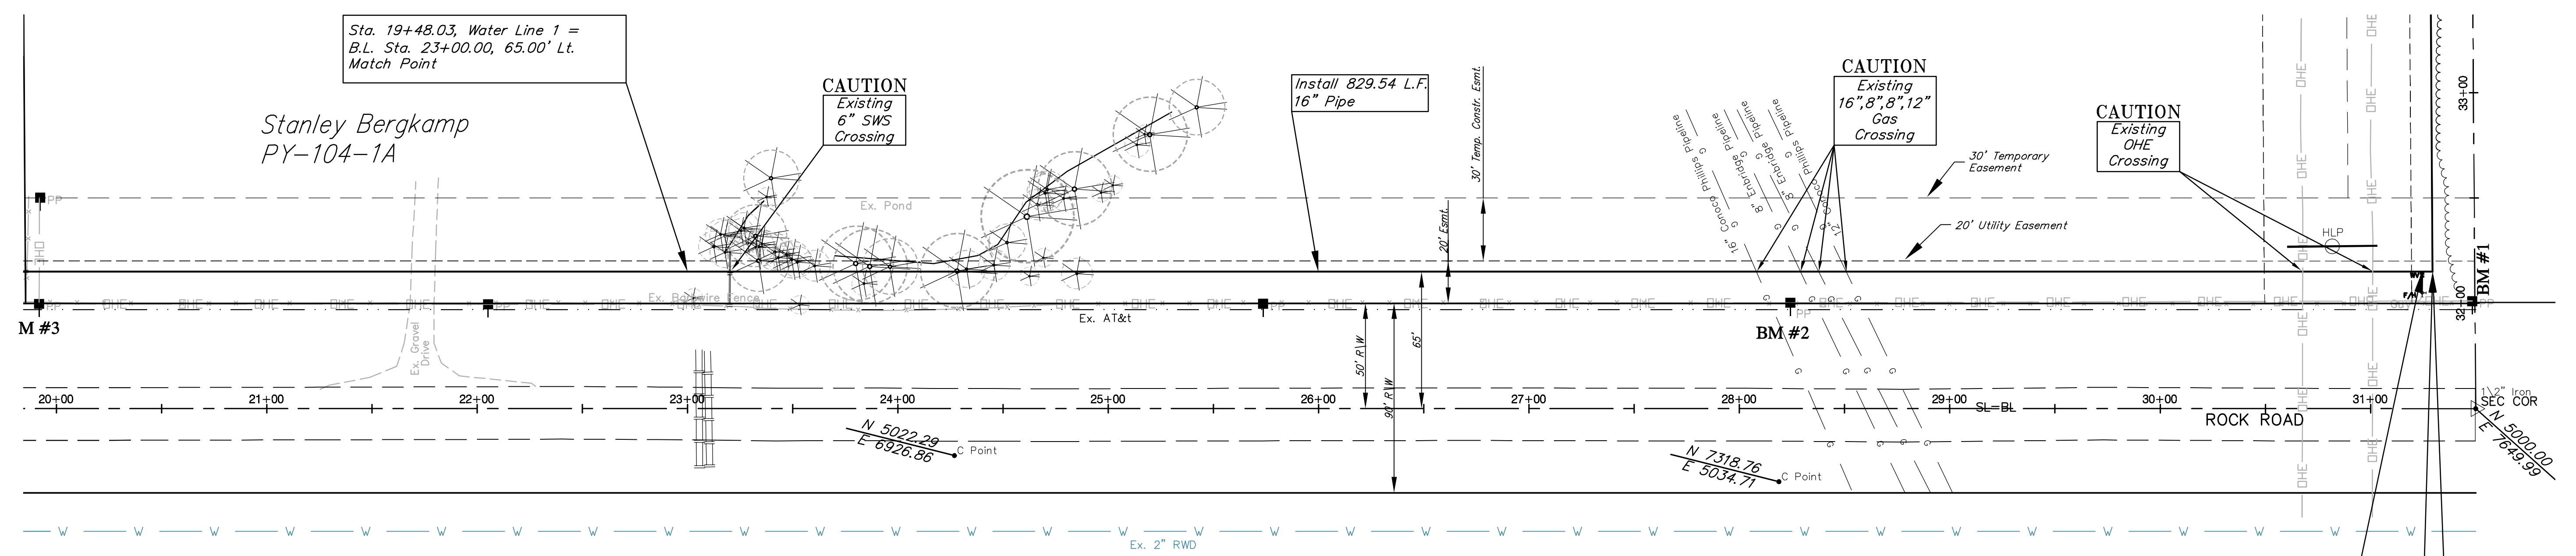

Remove and Replace existing fence as necessary for waterline construction. Paid as **SUBSIDIARY** to waterline construction.

Clear and Trim Ex. Trees **ONLY** as necessary for construction of waterline. cost to be **SUBSIDIARY** to the bid item "Site Clearing and Preparation"

Conoco Phillips Pipeline 1-877-267-2290 or Rusty Lee 316-681-2081  
 Enbridge Kansas Pipeline 1-800-467-2751 or 316-832-1814

Sta. 27+72.57, Water Line 1 = B.L. Sta. 31+24.54, 65.00' Lt. Install 1-Fire Hydrant Assy. (E) L = 10.0' Valve Box Elev. 1423.0 Top Bury Line Elev. 1423.0

B.L. Sta. 31+30.00, 65' Lt. Install Waterline Warning Sign Per Detail.  
 Sta. 27+77.57, Water Line 1 = B.L. Sta. 31+29.54, 65.00' Lt. Install 1-12" CIMJ 90° Bend (W) Match Point

