


PROJECT NO.	YEAR	SHEET NO.	TOTAL SHEETS
35-05059-000		18	22

34.94'  
C=71  
CF=0  
LF=1

NOTE BOOK NO.	TEMPLATE AREAS CHECKED

DSNR: BJB OPER: BJS SCALE: 1=1.00  
C:\2005\05059\000\SSCS\wvnhurst\palmetto\05059-000-C-s001 06-13-2005 11:58:02 am

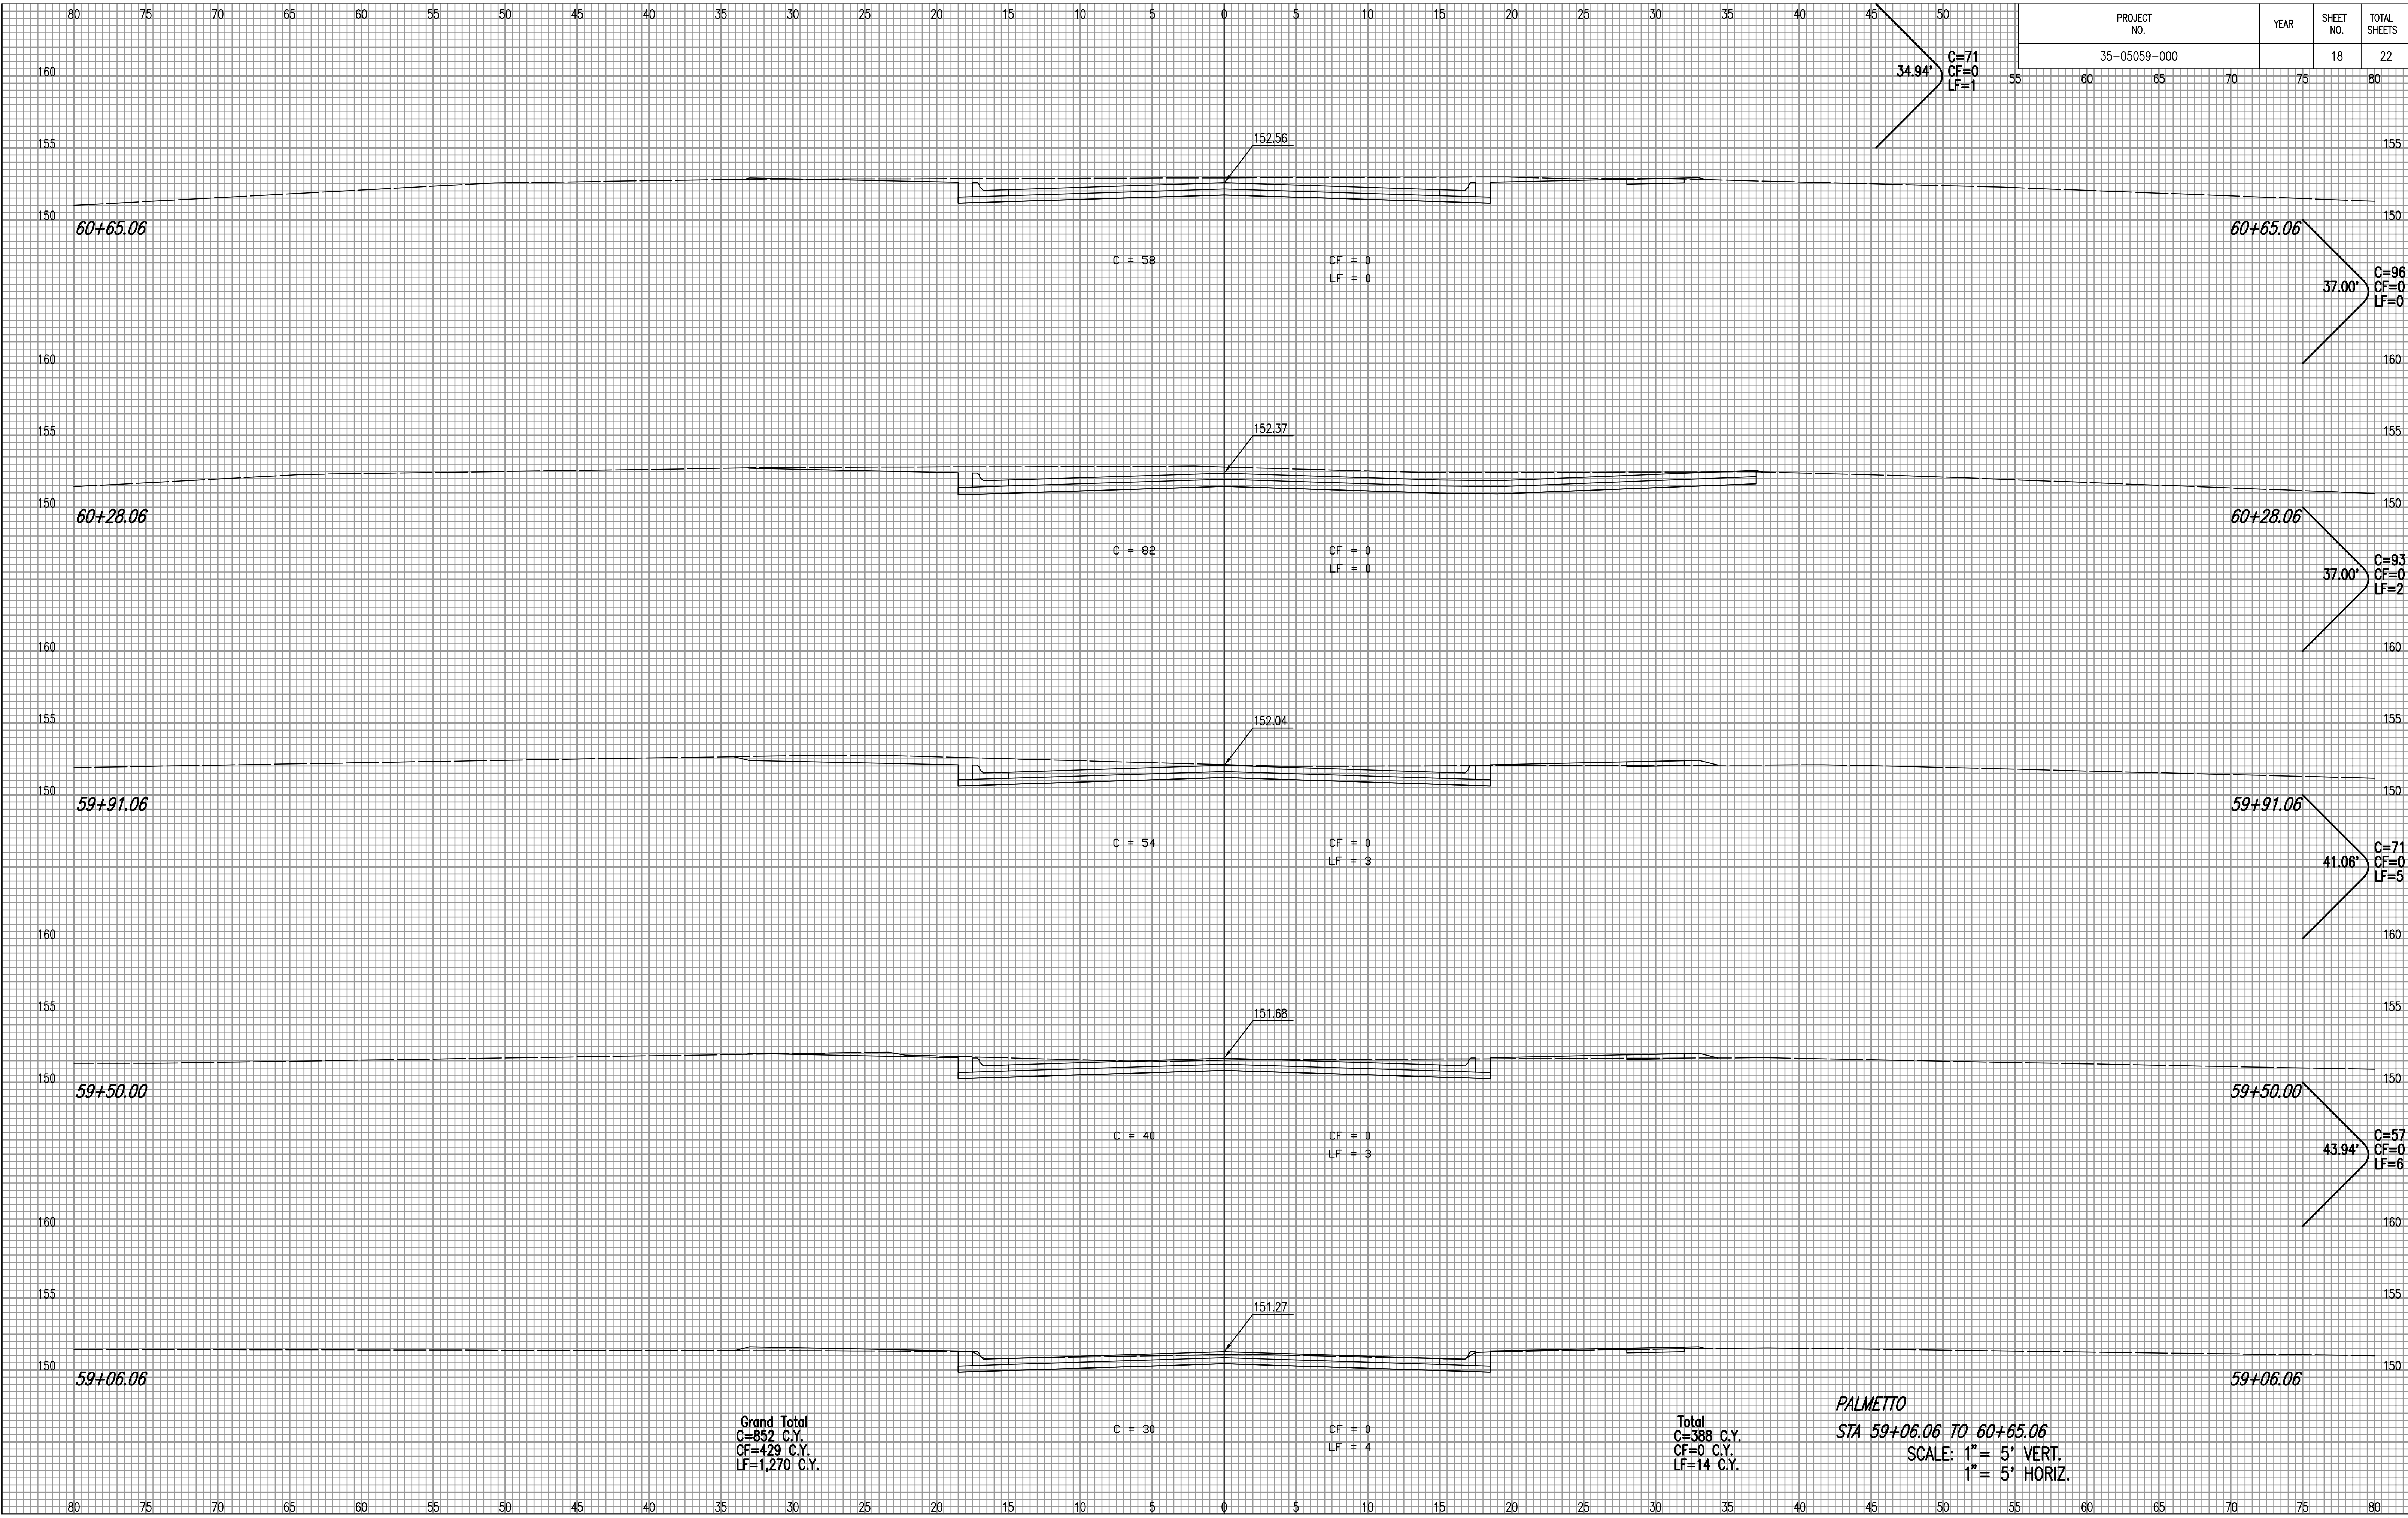

37.00'  
C=96  
CF=0  
LF=0

37.00'  
C=93  
CF=0  
LF=2

41.06'  
C=71  
CF=0  
LF=5

43.94'  
C=57  
CF=0  
LF=6