


PROJECT NO.	YEAR	SHEET NO.	TOTAL SHEETS
35-05059-000		20	22

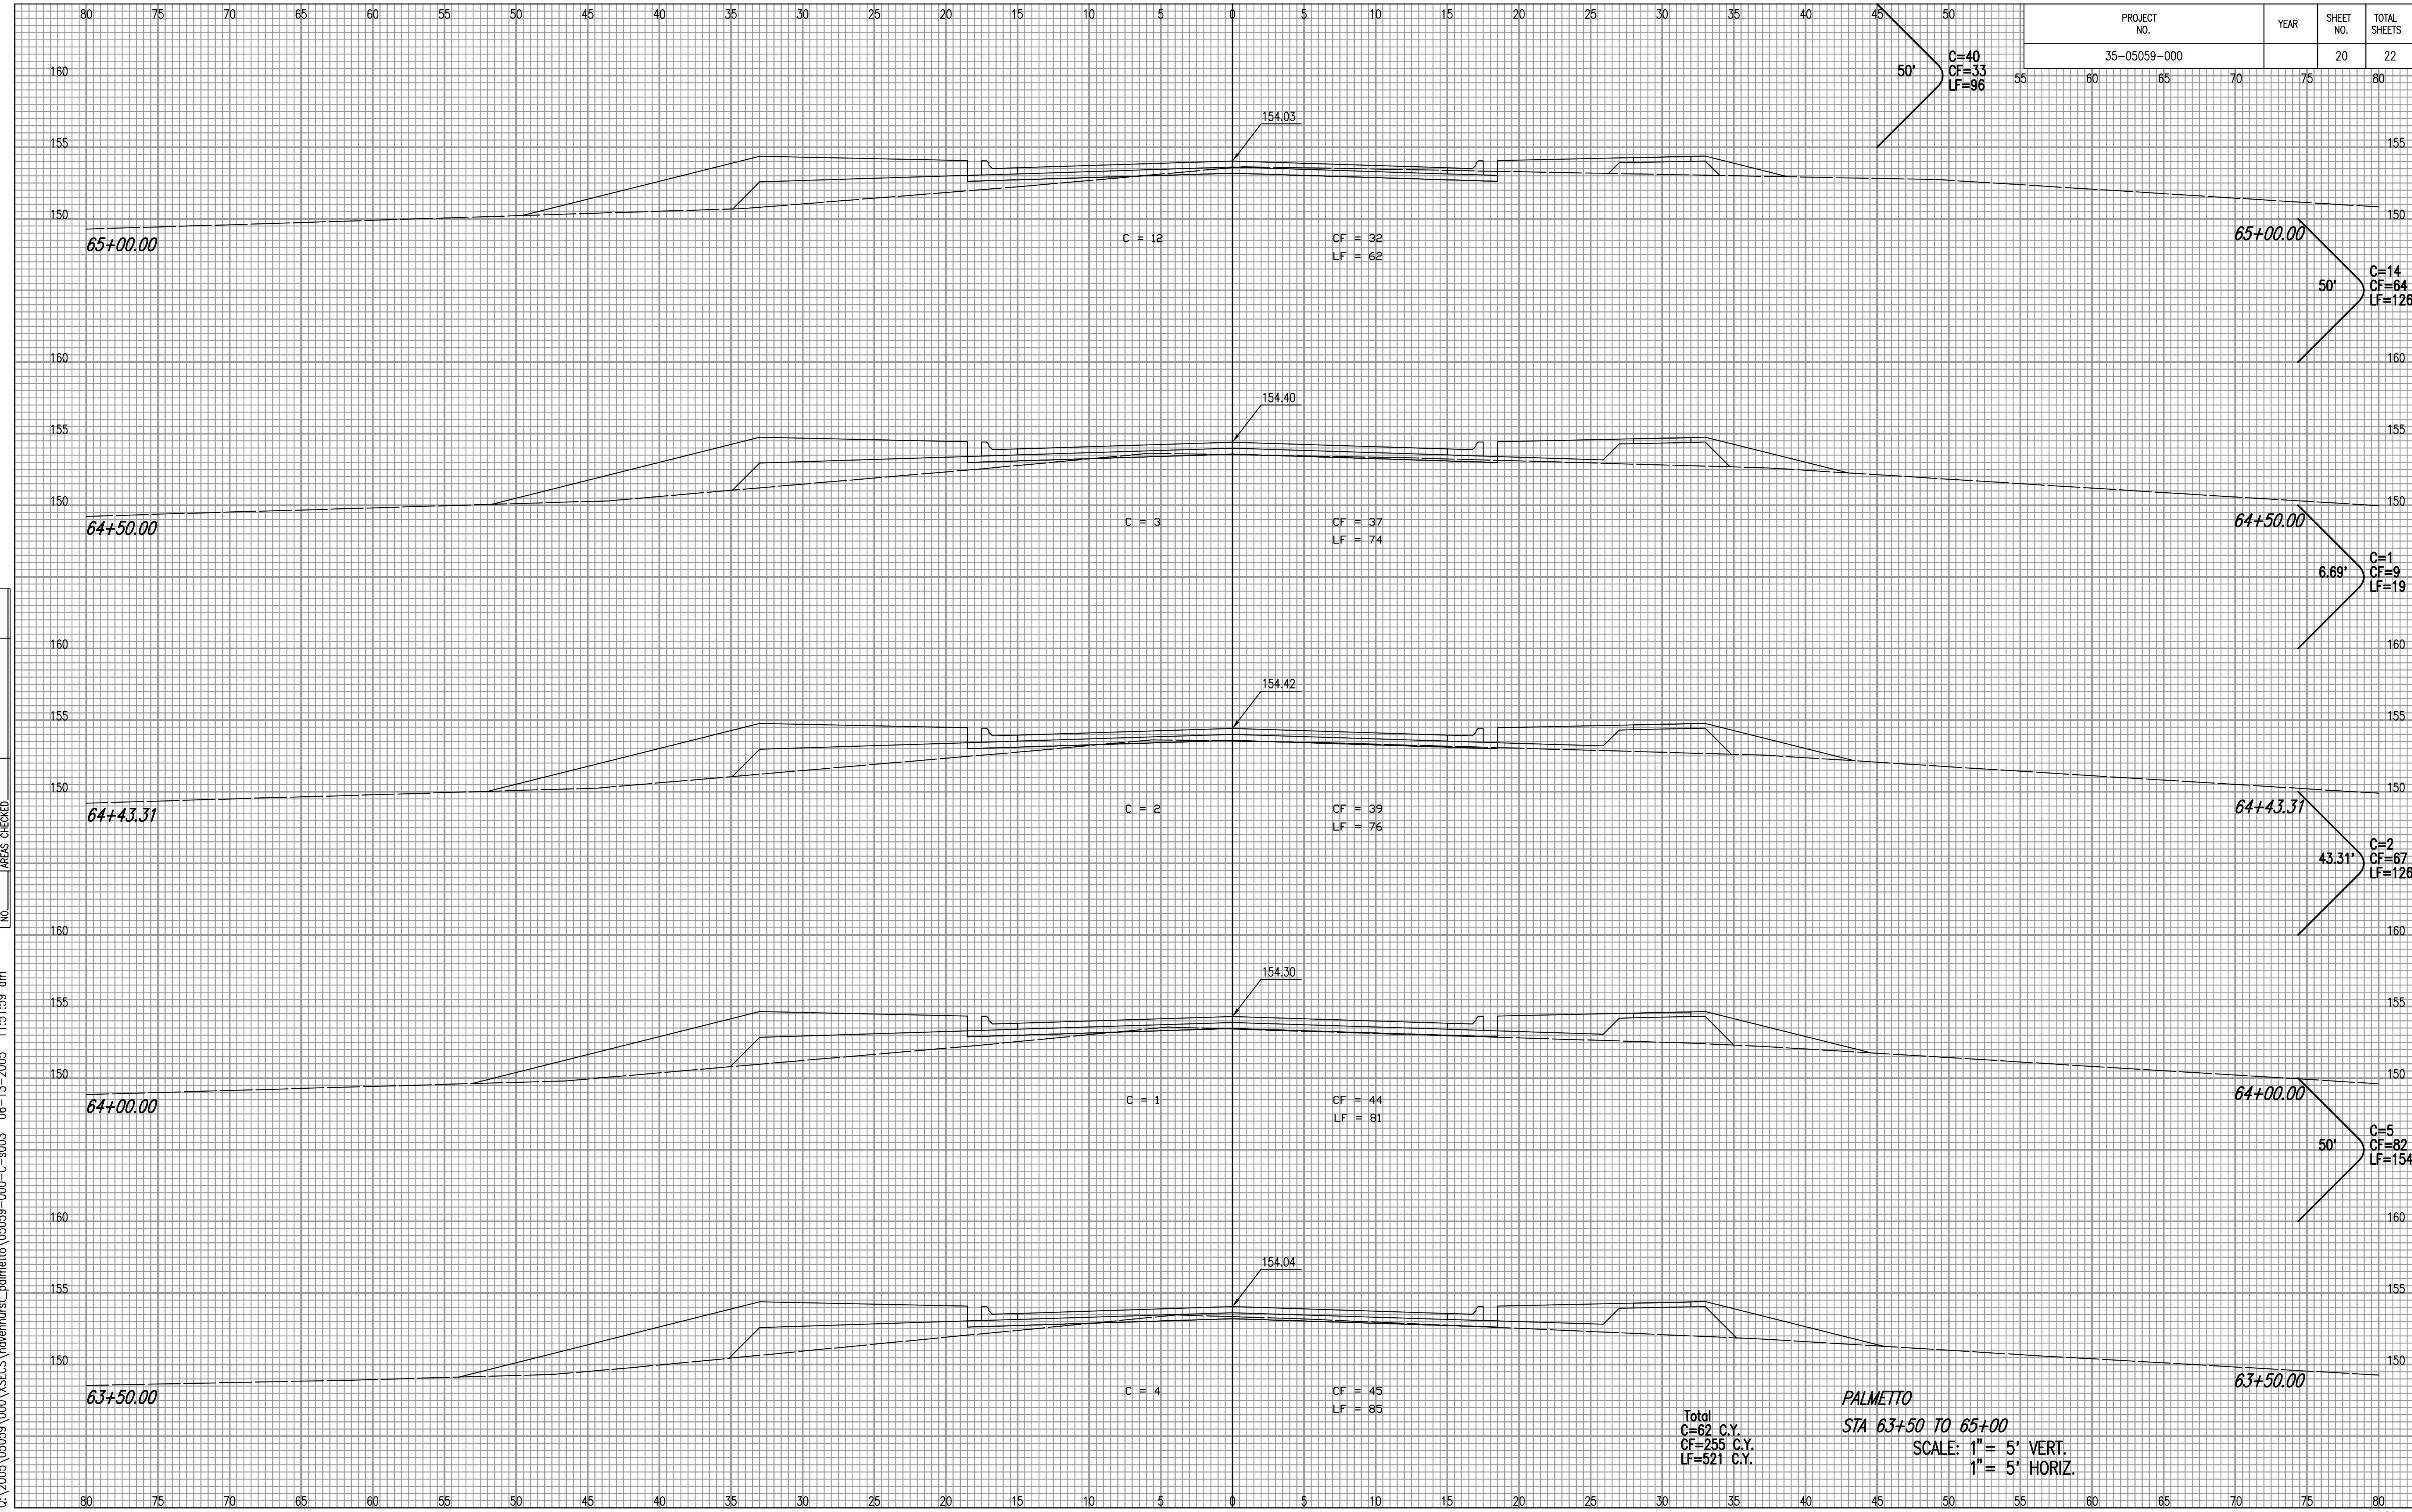

NOTE BOOK NO.	TEMPLATE AREAS CHECKED

DSNR: BJB OPER: BJS SCALE: 1=100
 C:\2005\05059\000\SSCS\wvnhurst\palmetto\05059-000-C-s003 06-13-2005 11:51:59 am

Total
 C=62 C.Y.
 CF=255 C.Y.
 LF=521 C.Y.

PALMETTO
 STA 63+50 TO 65+00
 SCALE: 1" = 5' VERT.
 1" = 5' HORIZ.