


PROJECT NO.	YEAR	SHEET NO.	TOTAL SHEETS
35-05059-000		22	22

NOTE BOOK NO.	TEMPLATE AREAS CHECKED

DSNP: BJB OPER: BJS SCALE: 1"=100'
 C:\2005\05059\000\SSCS\Havenhurst\05059-000-C-001 06-13-2005 11:51:17 am

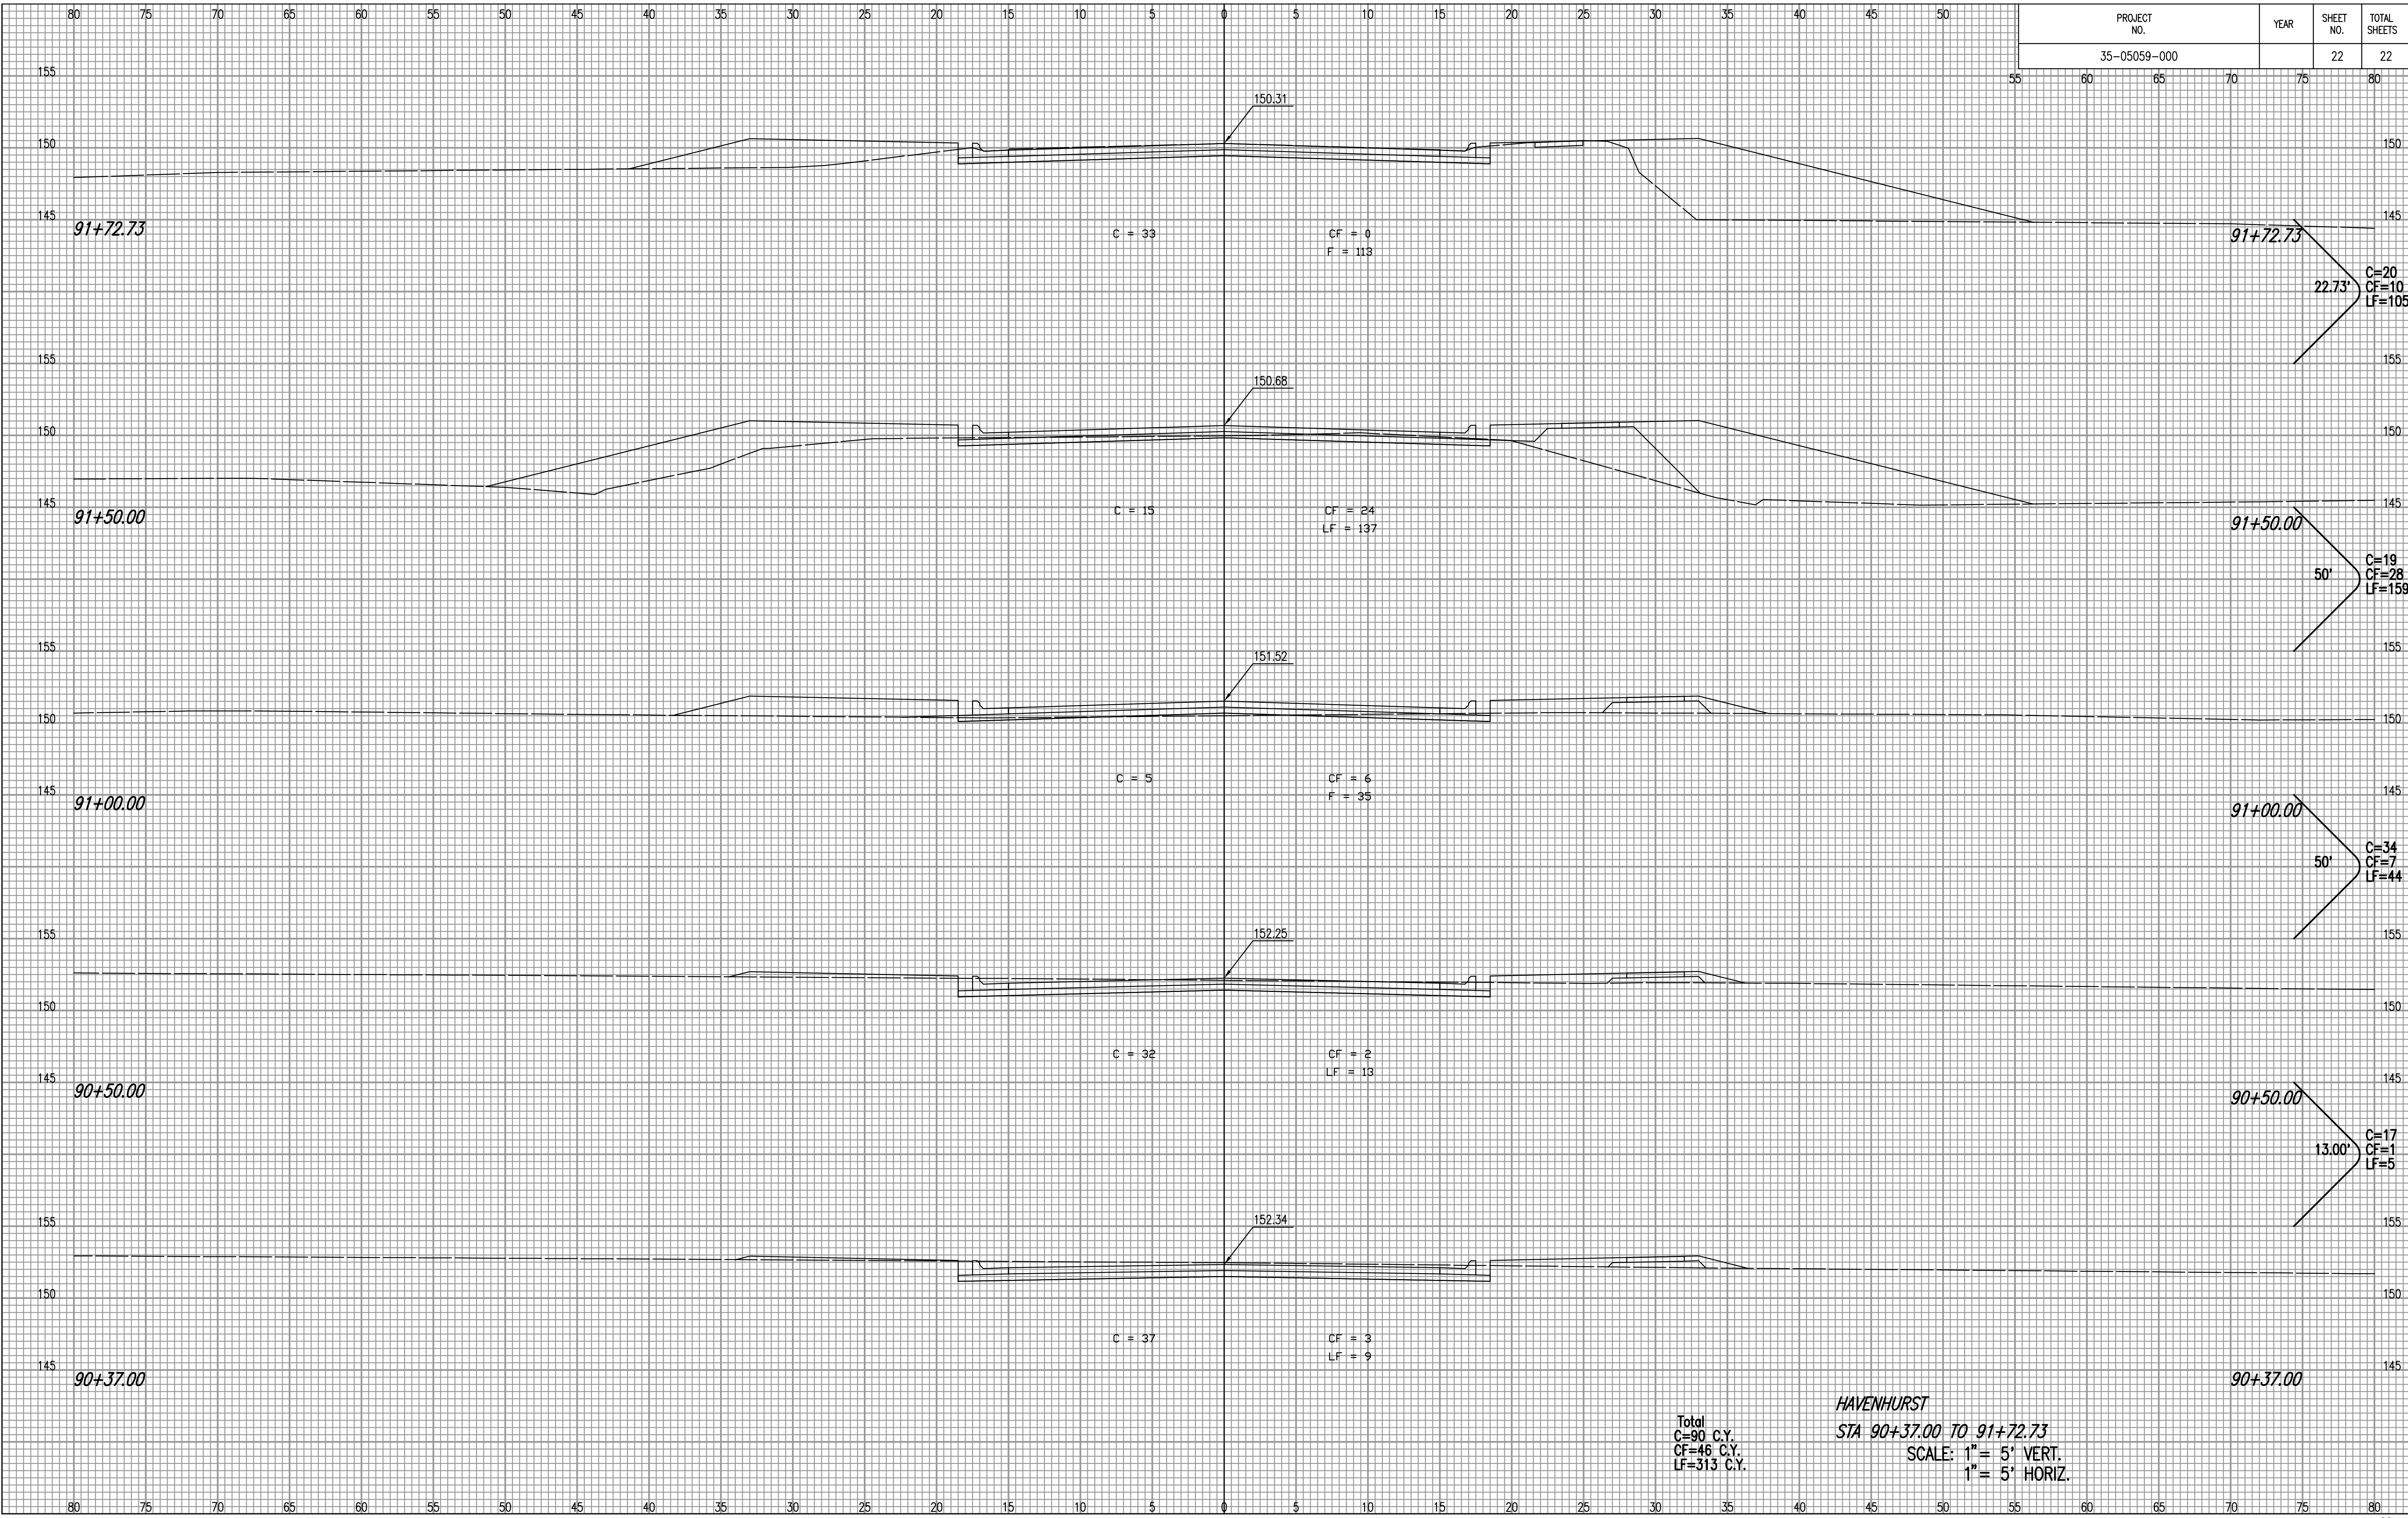

Total
 C=90 C.Y.
 CF=46 C.Y.
 LF=313 C.Y.

HAVENHURST
 STA 90+37.00 TO 91+72.73
 SCALE: 1" = 5' VERT.
 1" = 5' HORIZ.