


PROJECT NO.	YEAR	SHEET NO.	TOTAL SHEETS
35-05060-000		18	22

50'
C=31
CF=0
LF=25

NOTE BOOK NO.	TEMPLATE AREAS CHECKED

DSNR: BJB OPER: BJS SCALE: 1"=100'
C:\2005\05060\000\SSCS\palmetto\05060-000-C-s001 06-13-2005 03:24:46 pm

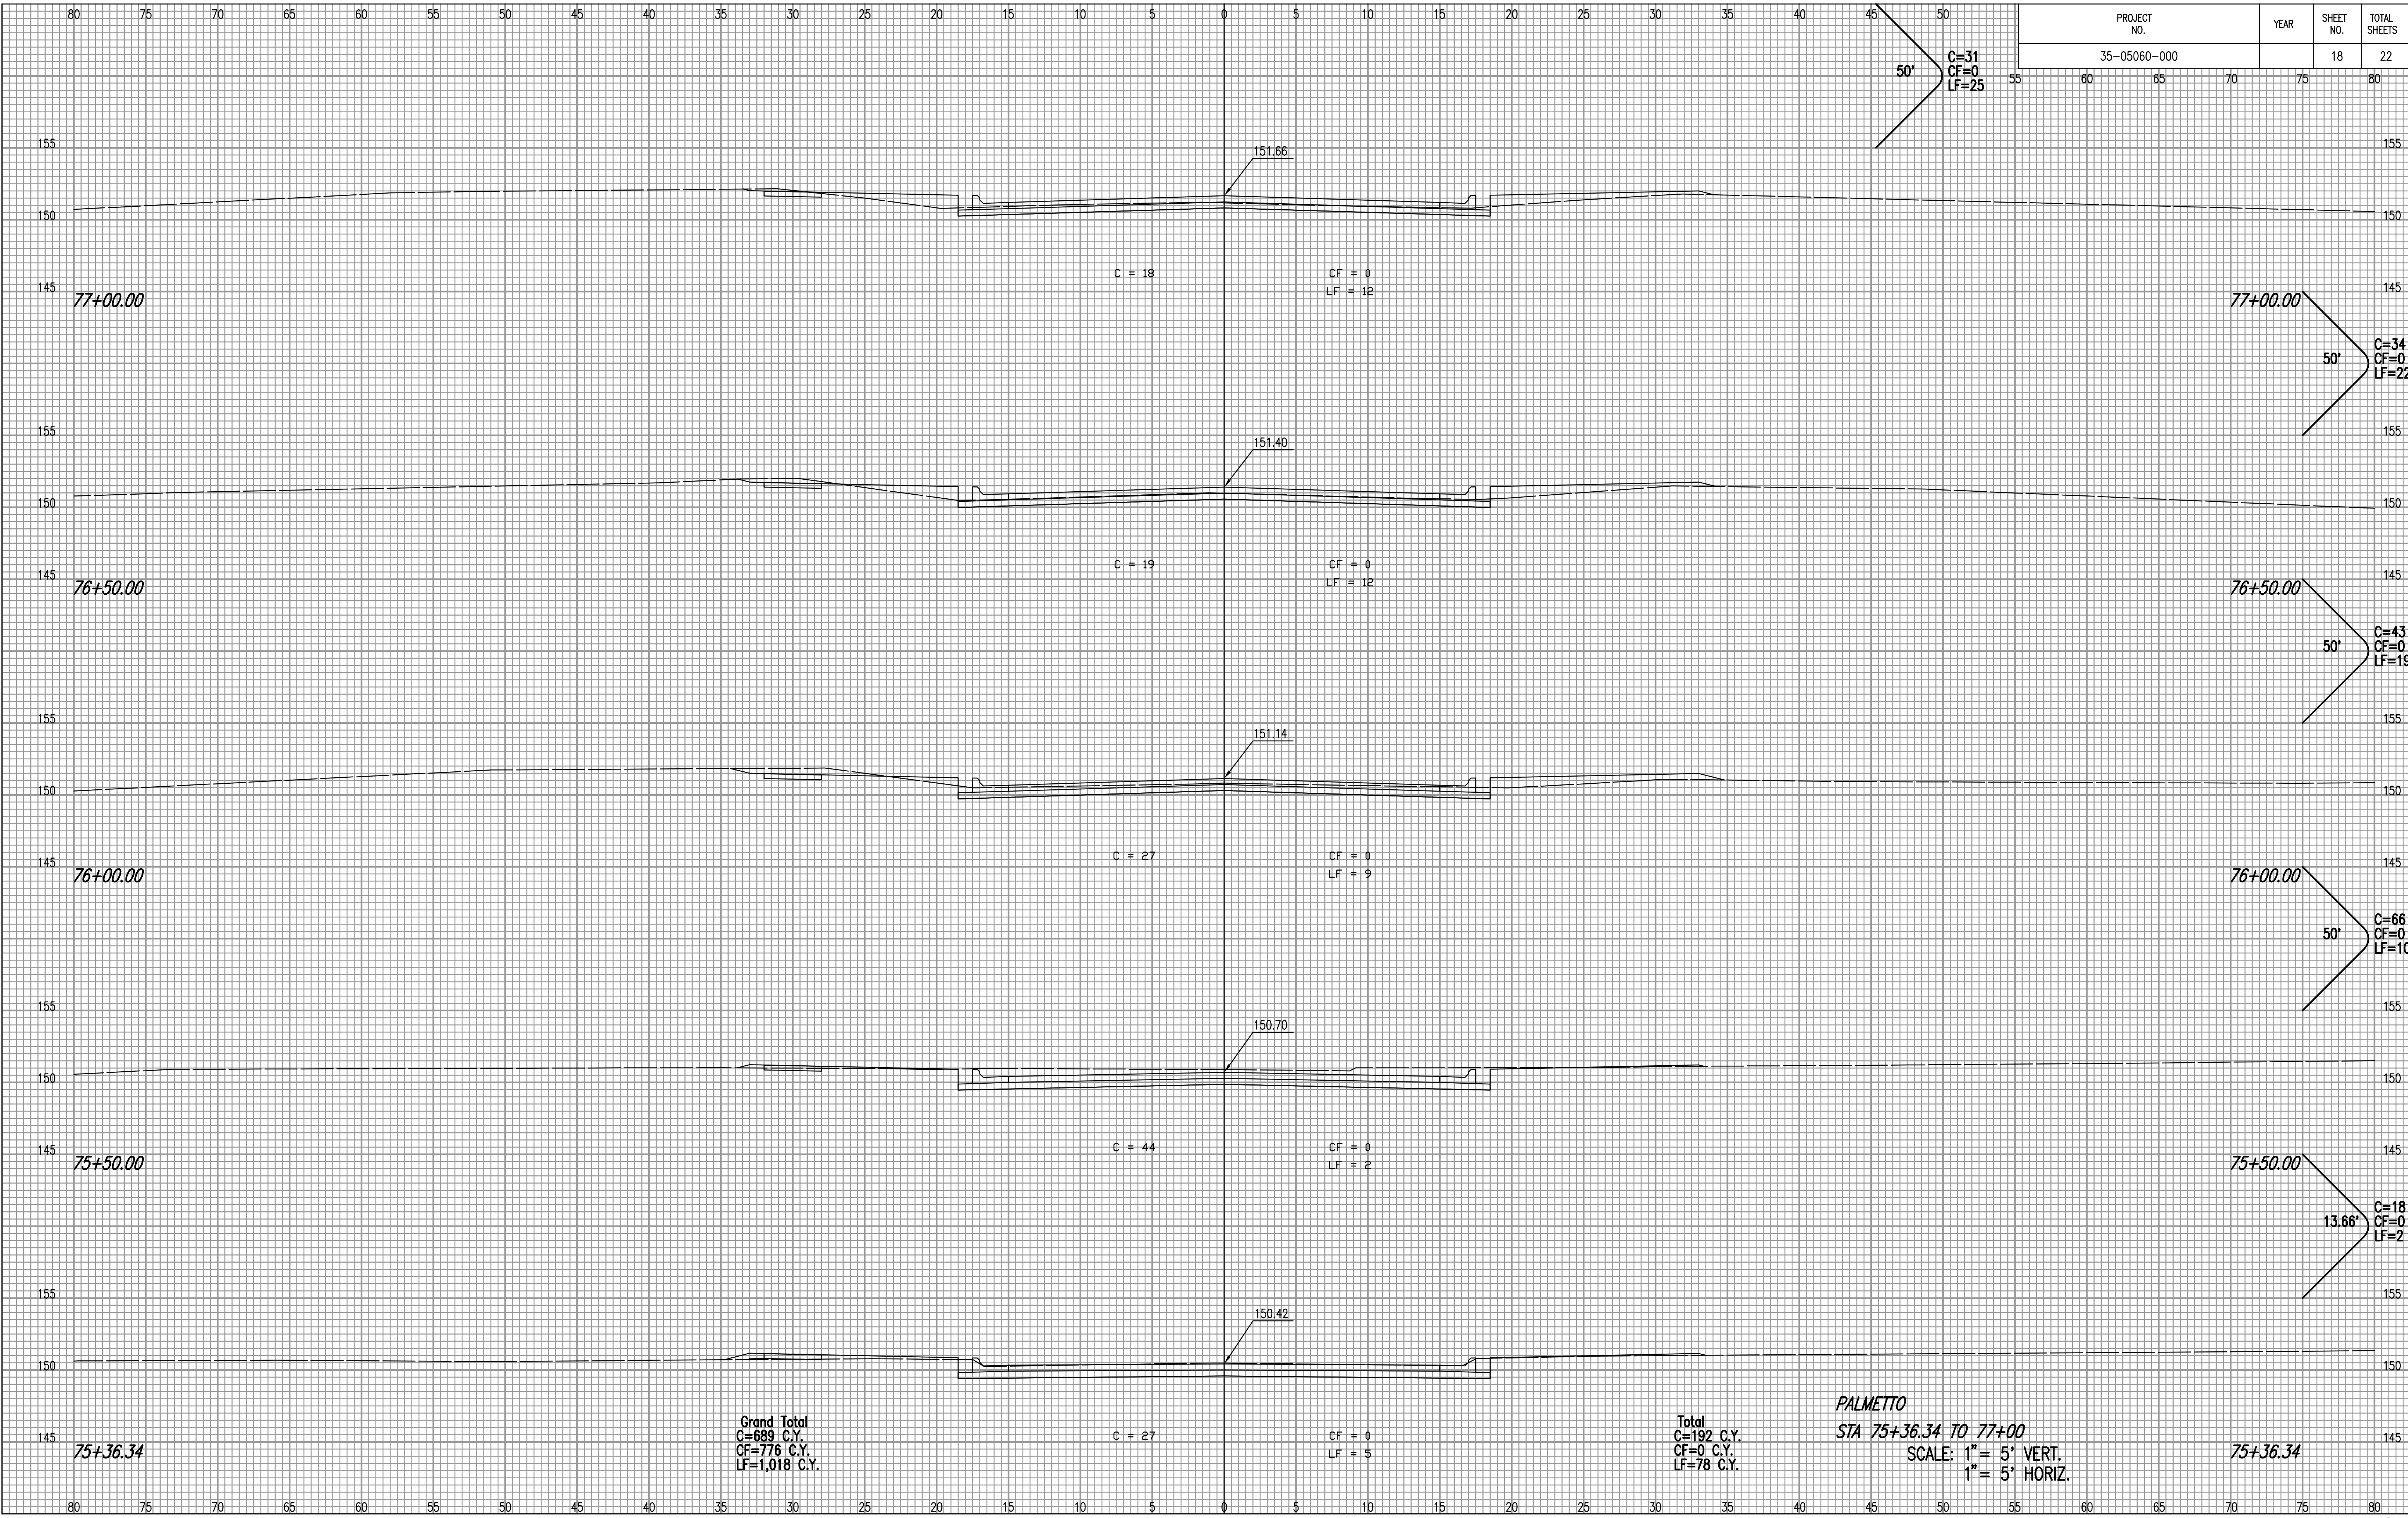

Grand Total
C=689 C.Y.
CF=776 C.Y.
LF=1,018 C.Y.

Total
C=192 C.Y.
CF=0 C.Y.
LF=78 C.Y.

PALMETTO
STA 75+36.34 TO 77+00
SCALE: 1" = 5' VERT.
1" = 5' HORIZ.