


PROJECT NO.	YEAR	SHEET NO.	TOTAL SHEETS
35-05060-000		19	22

50' C=39  
CF=0  
LF=19

NOTE BOOK NO.	TEMPLATE AREAS CHECKED

DSNR: BJB OPER: BJS SCALE: 1=1.00  
C:\2005\05060\000\SSCS\palmetto\05060-000-C-s002 06-13-2005 03:25:01 pm

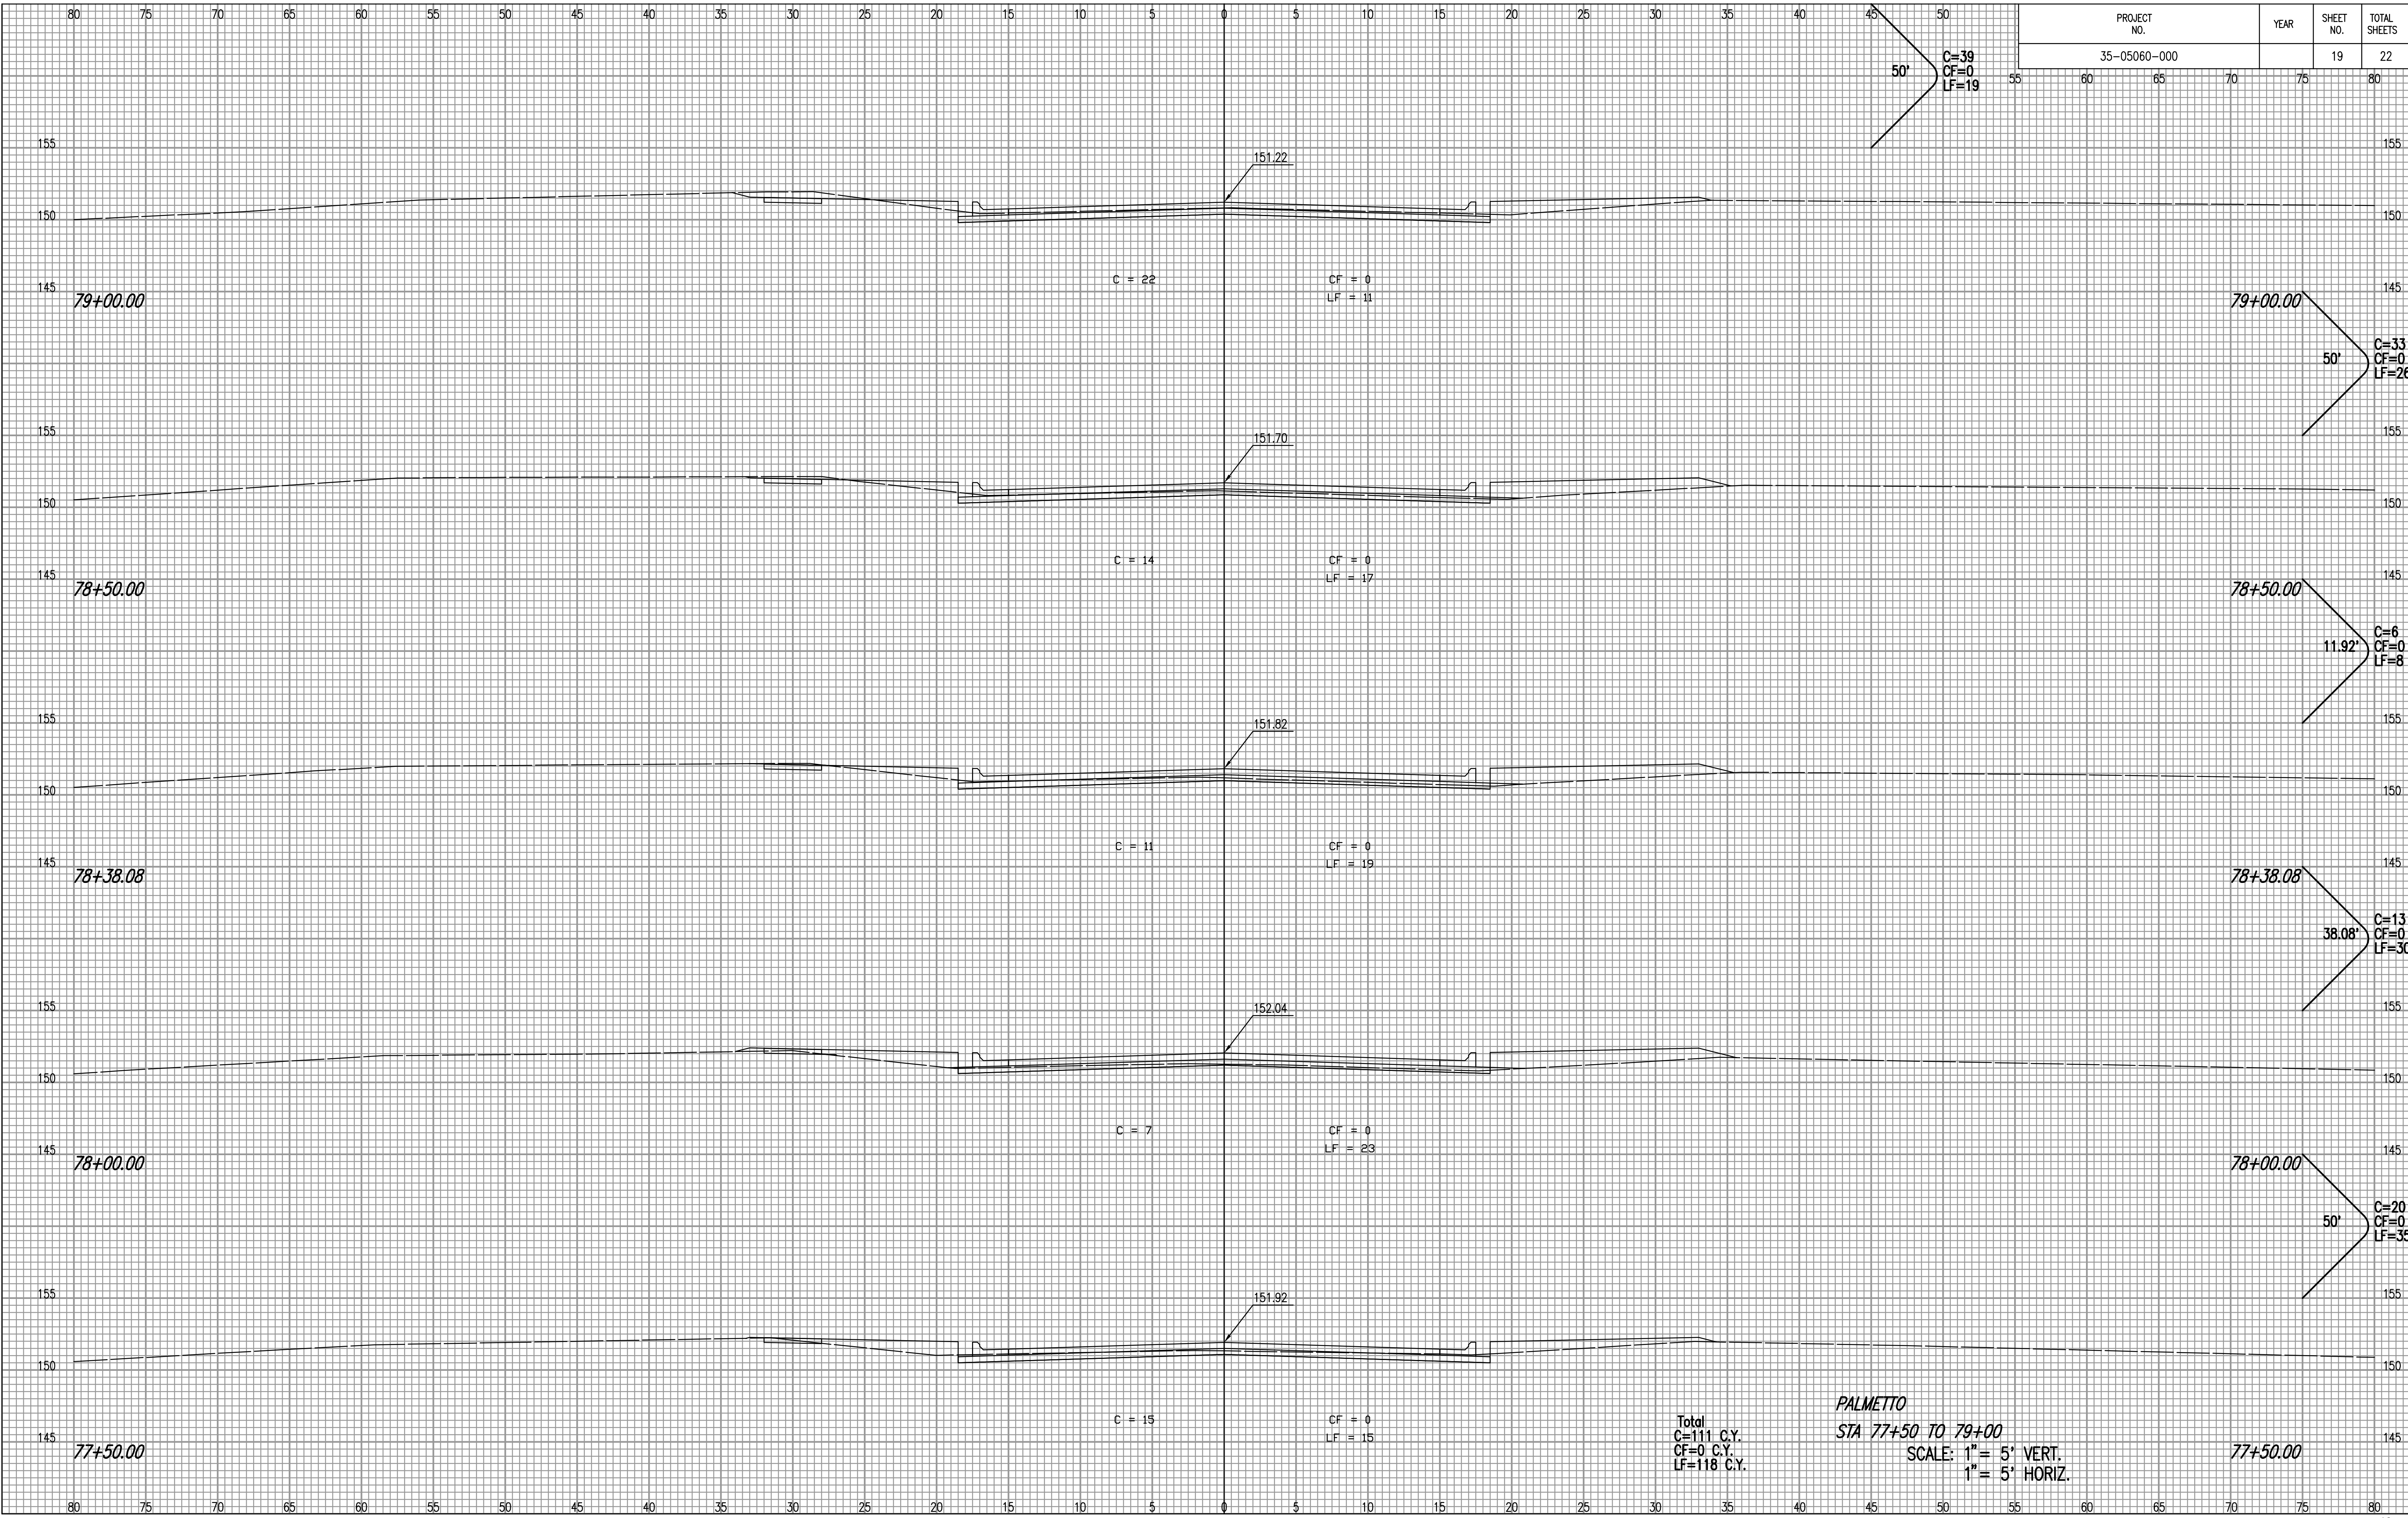

Total  
C=111 C.Y.  
CF=0 C.Y.  
LF=118 C.Y.

PALMETTO  
STA 77+50 TO 79+00  
SCALE: 1" = 5' VERT.  
1" = 5' HORIZ.