



PROJECT NO.	YEAR	SHEET NO.	TOTAL SHEETS
35-05060-000		20	22

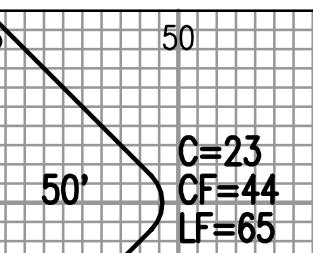

NOTE BOOK NO.	TEMPLATE AREAS CHECKED

DSNR: BJB OPER: BJS SCALE: 1"=100'
 C:\2005\05060\000\SSCS\palmetto\05060-000-C-s003 06-13-2005 03:25:21 pm

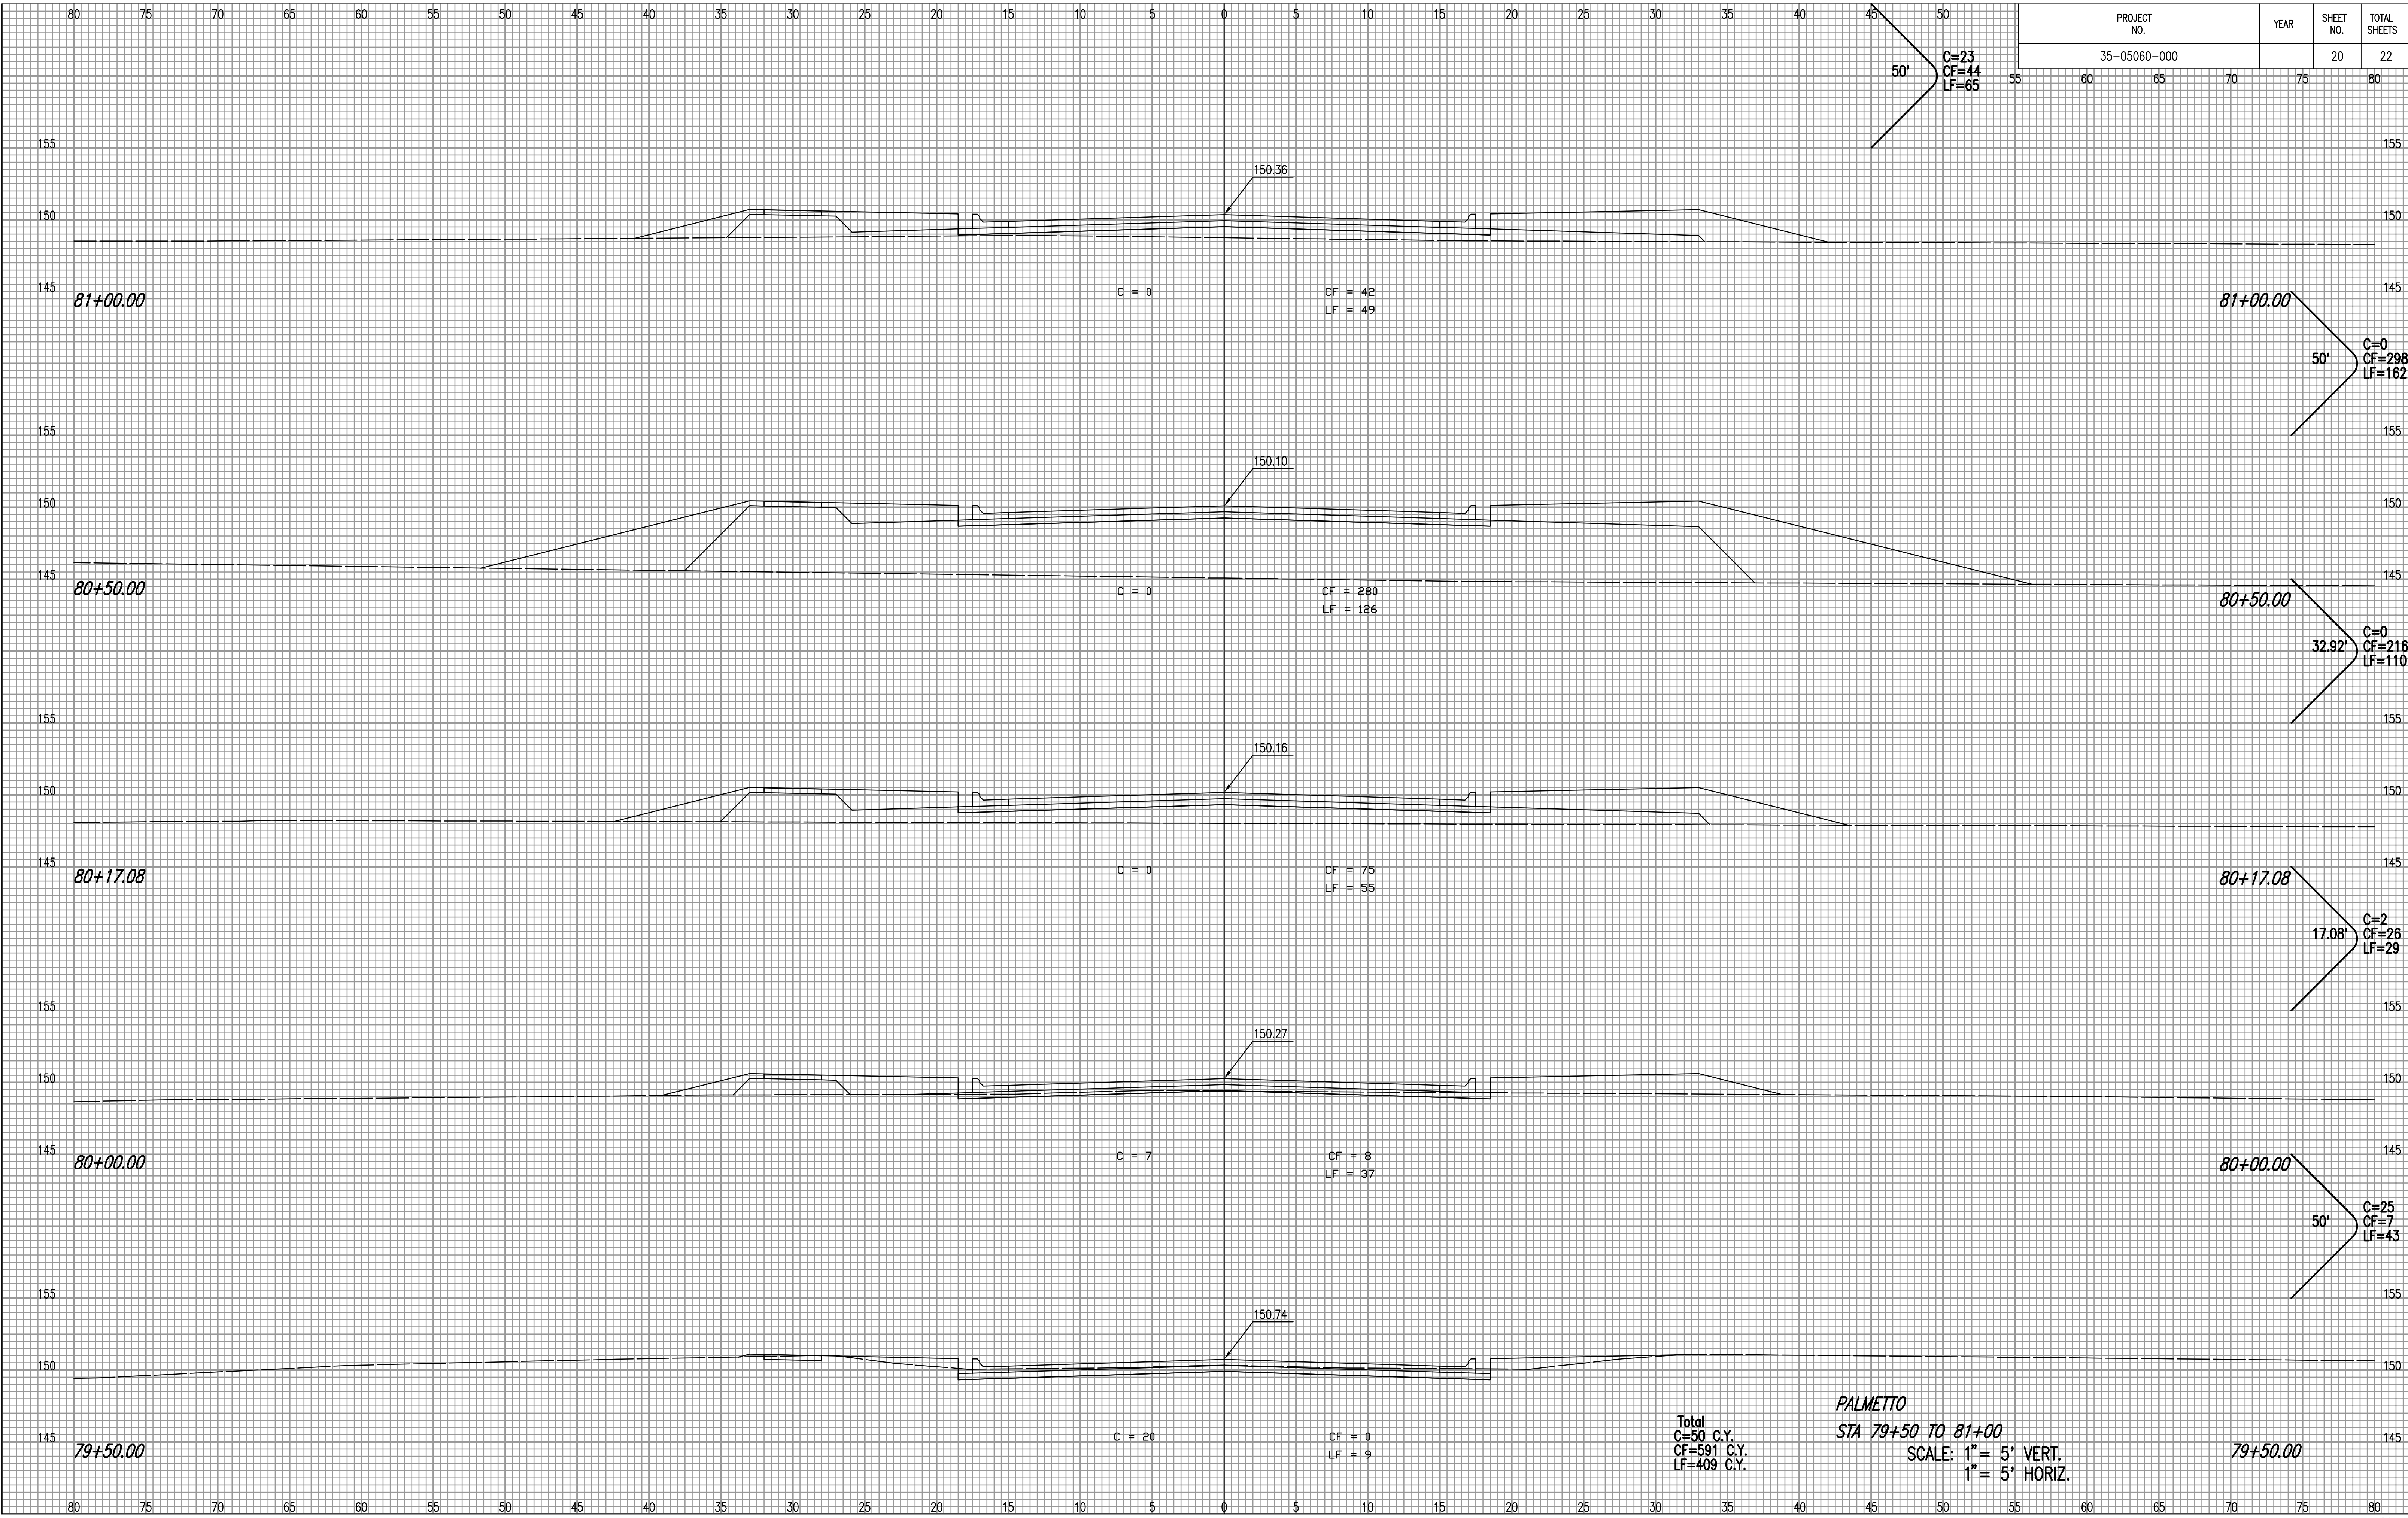

Total
 C=50 C.Y.
 CF=591 C.Y.
 LF=409 C.Y.

PALMETTO
 STA 79+50 TO 81+00
 SCALE: 1" = 5' VERT.
 1" = 5' HORIZ.