


PROJECT NO.	YEAR	SHEET NO.	TOTAL SHEETS
35-05060-000		21	22

NOTE BOOK NO.	TEMPLATE AREAS CHECKED

DSNR - BJB OPER. BJS SCALE: 1"=100'
 C:\2005\05060\000\SSCS\palmetto\05060-000-C-s004 06-13-2005 03:25:39 pm

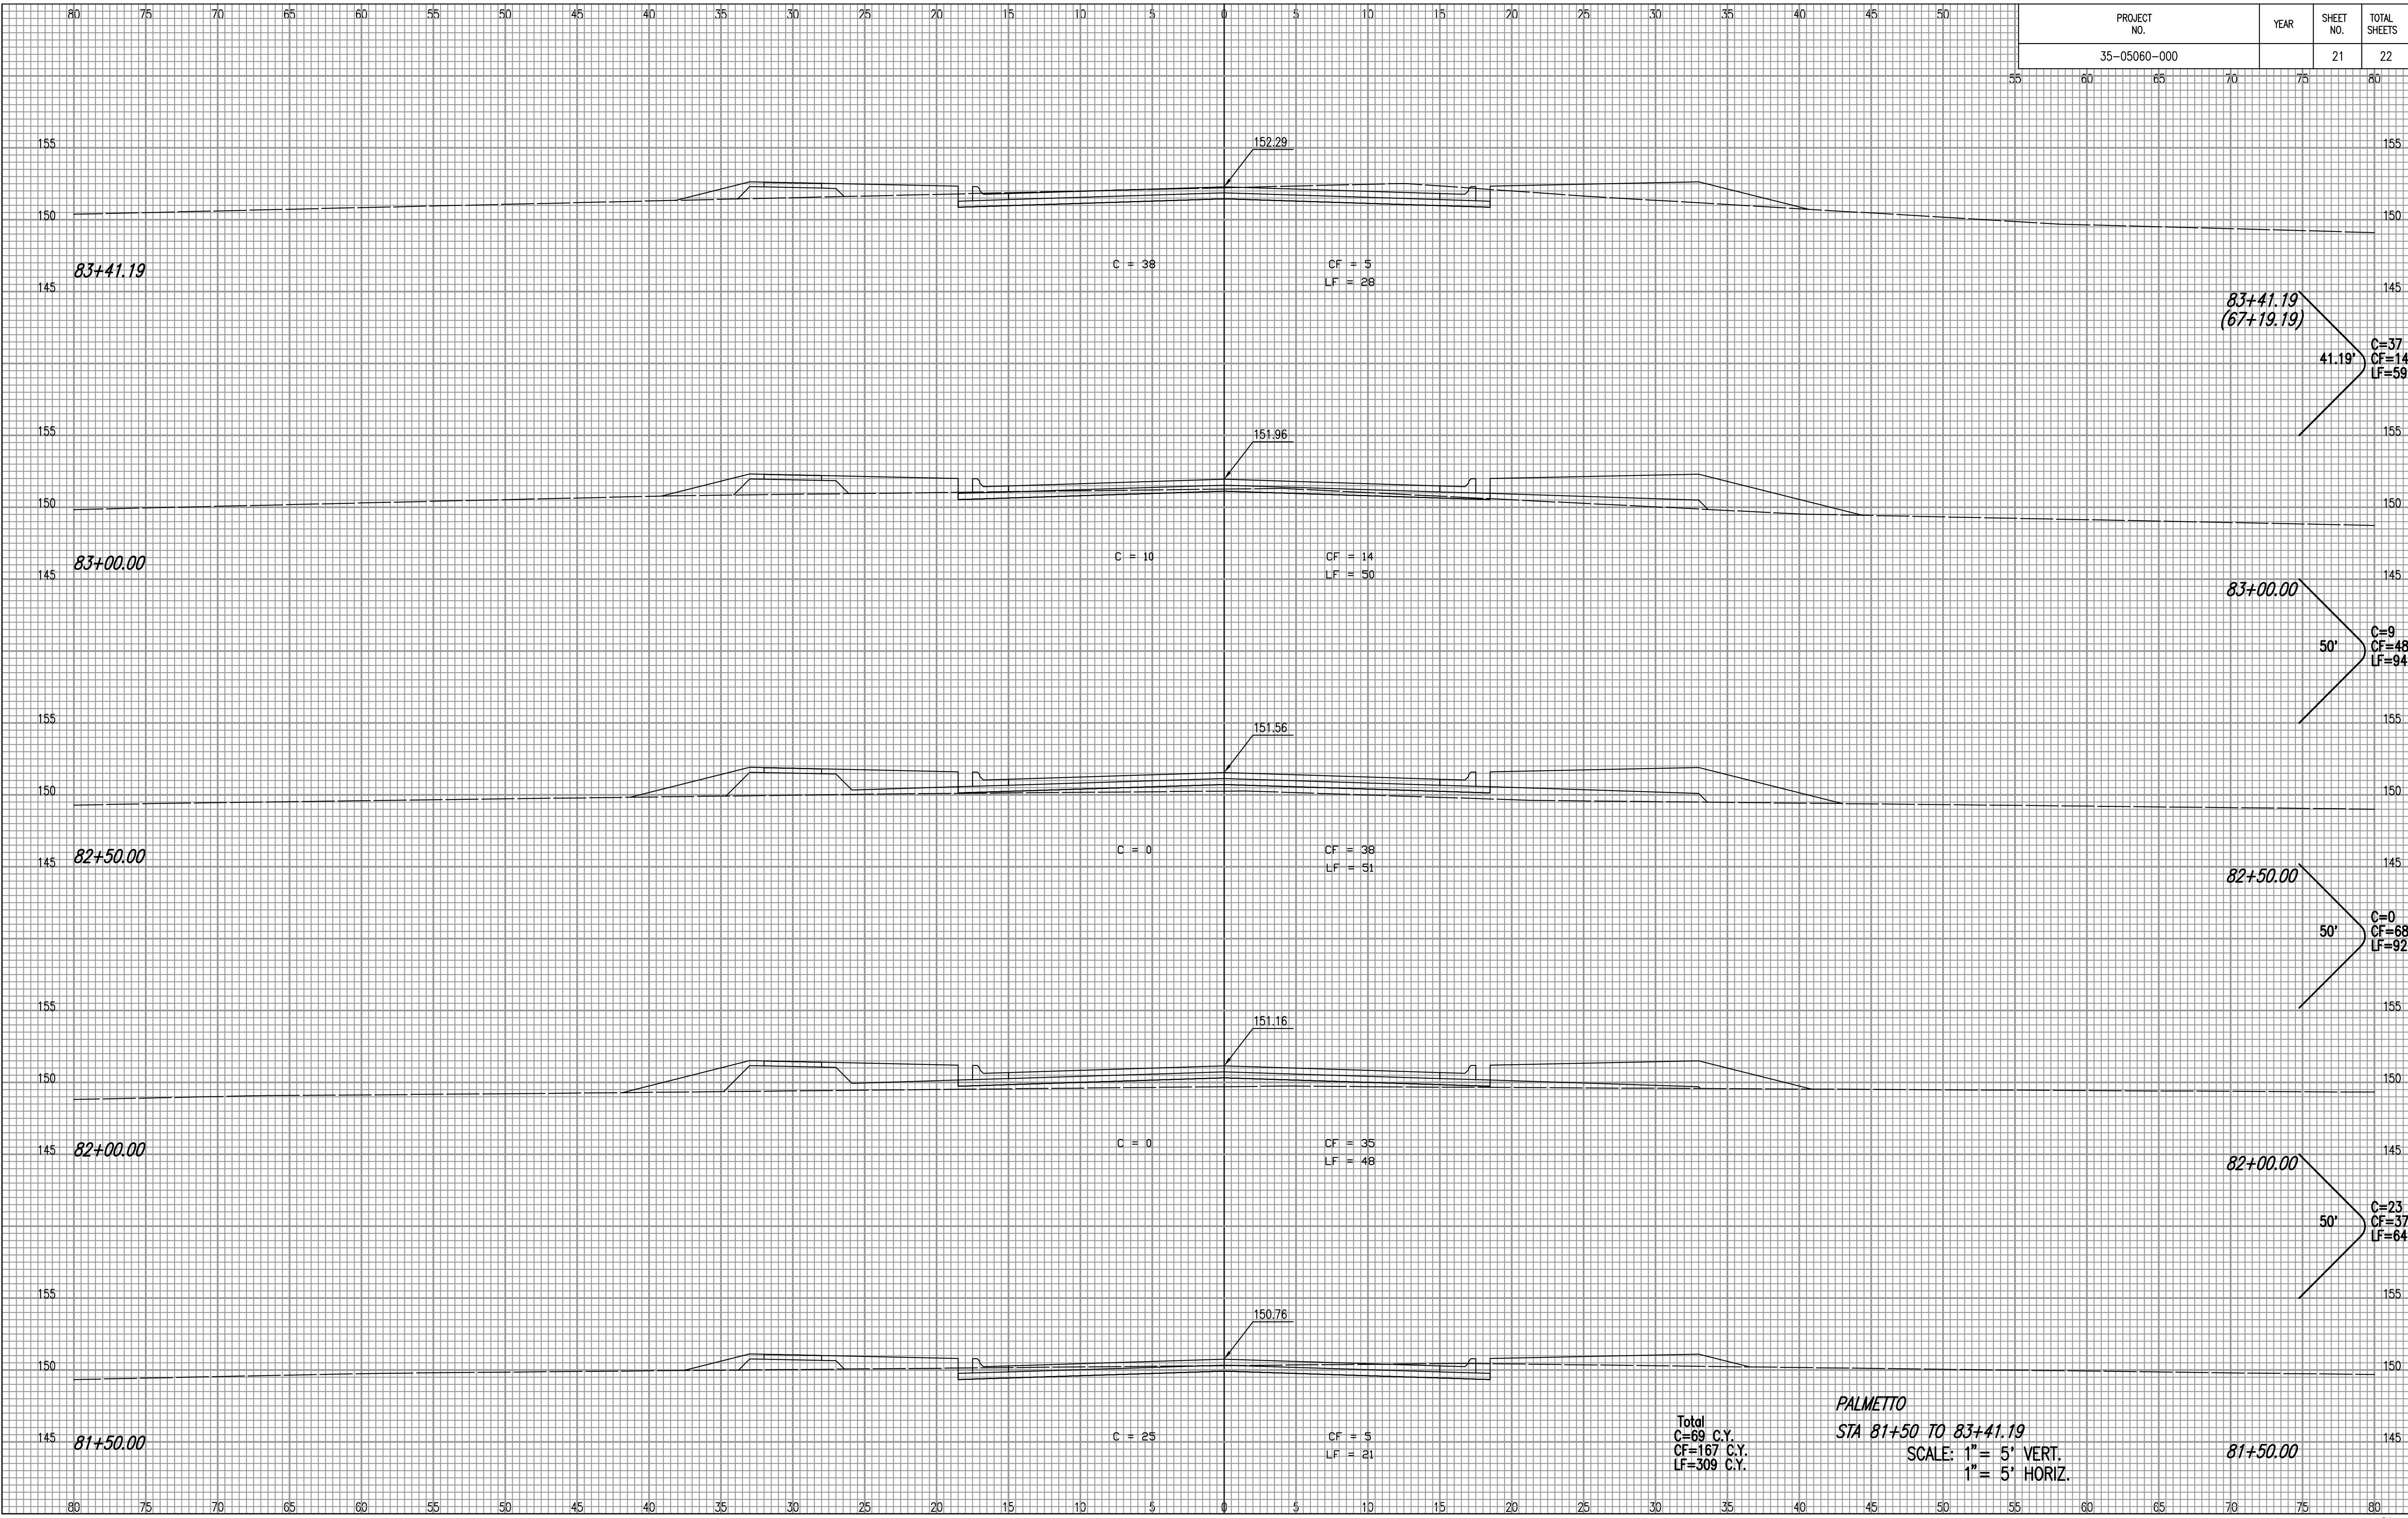

Total
 C=69 C.Y.
 CF=167 C.Y.
 LF=309 C.Y.

PALMETTO
 STA 81+50 TO 83+41.19
 SCALE: 1" = 5' VERT.
 1" = 5' HORIZ.