


PROJECT NO.	YEAR	SHEET NO.	TOTAL SHEETS
35-05060-000		22	22

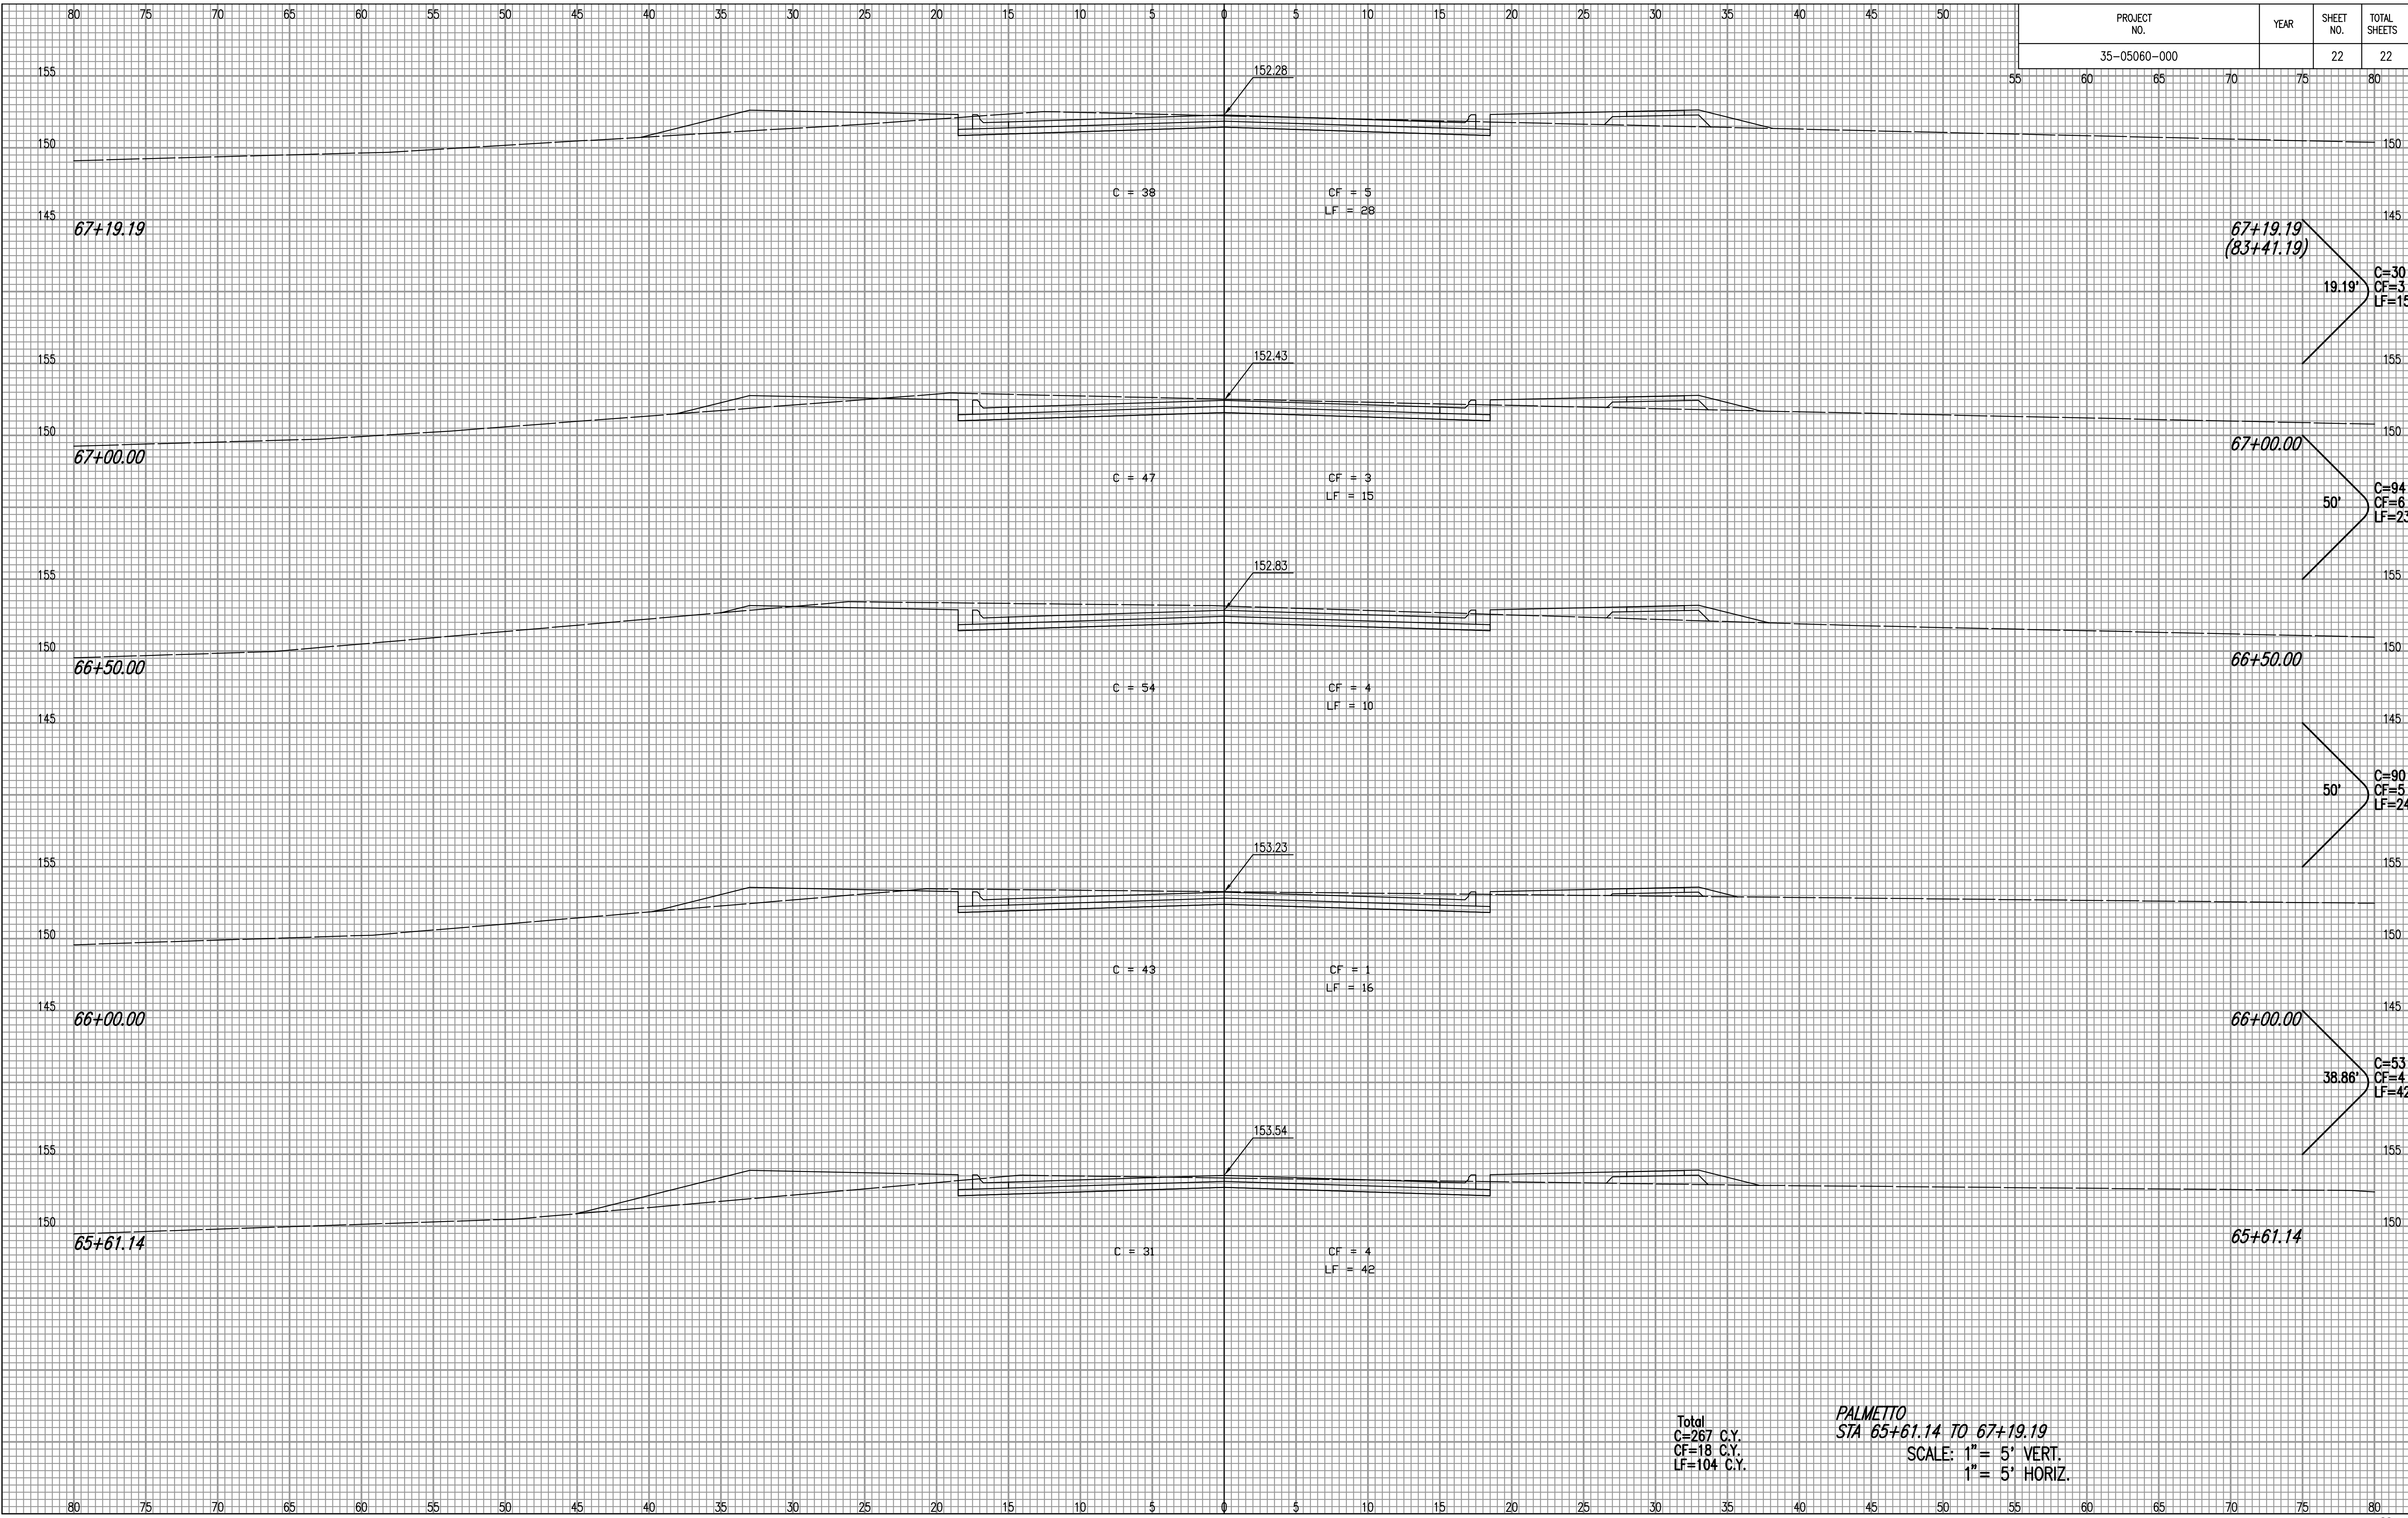

NOTE BOOK NO.	TEMPLATE AREAS CHECKED

DSNR: BJB OPER: BJS SCALE: 1"=100'
 C:\2005\05060\000\XSECS\palmetto\05060-000-C-s005 06-13-2005 03:25:58 pm

Total
 C=267 C.Y.
 CF=18 C.Y.
 LF=104 C.Y.

PALMETTO
 STA 65+61.14 TO 67+19.19
 SCALE: 1" = 5' VERT.
 1" = 5' HORIZ.