


**HAWTHORNE THIRD ADD.
PHASE 2 PAVING
CROSS SECTIONS**

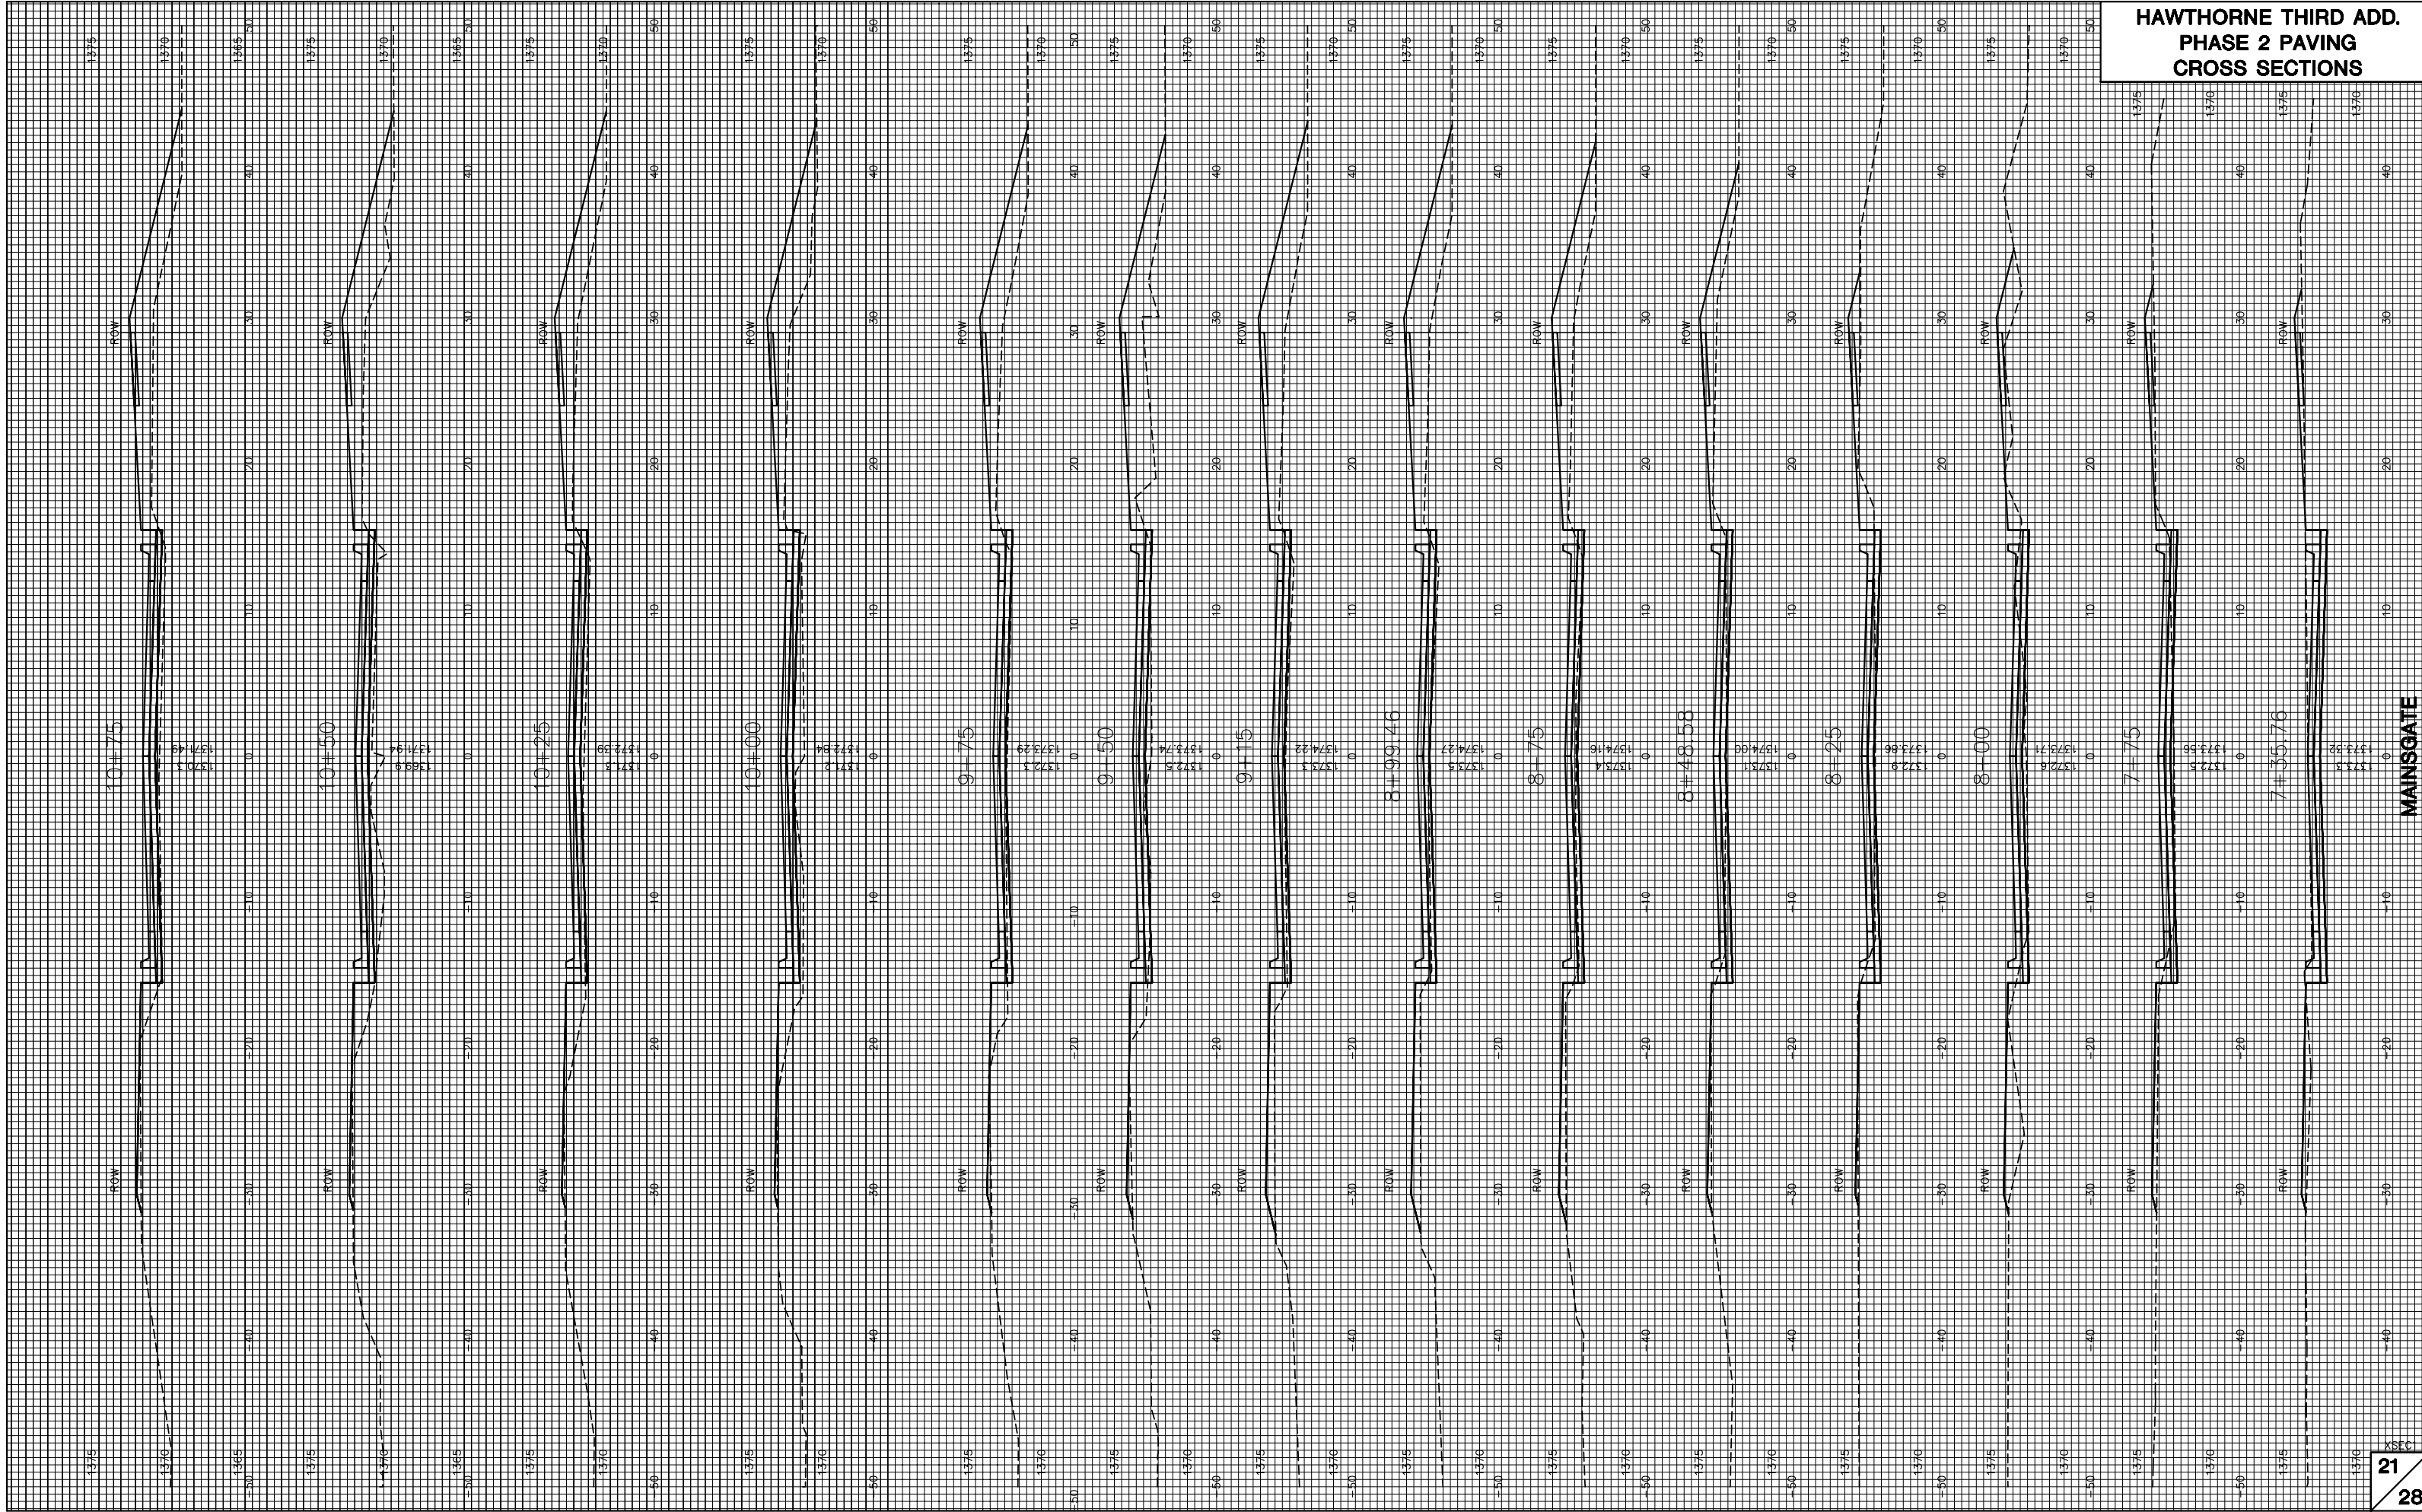

MAINSGATE