


PLAN	CHECKED	CHECKED
BY		
DATE		

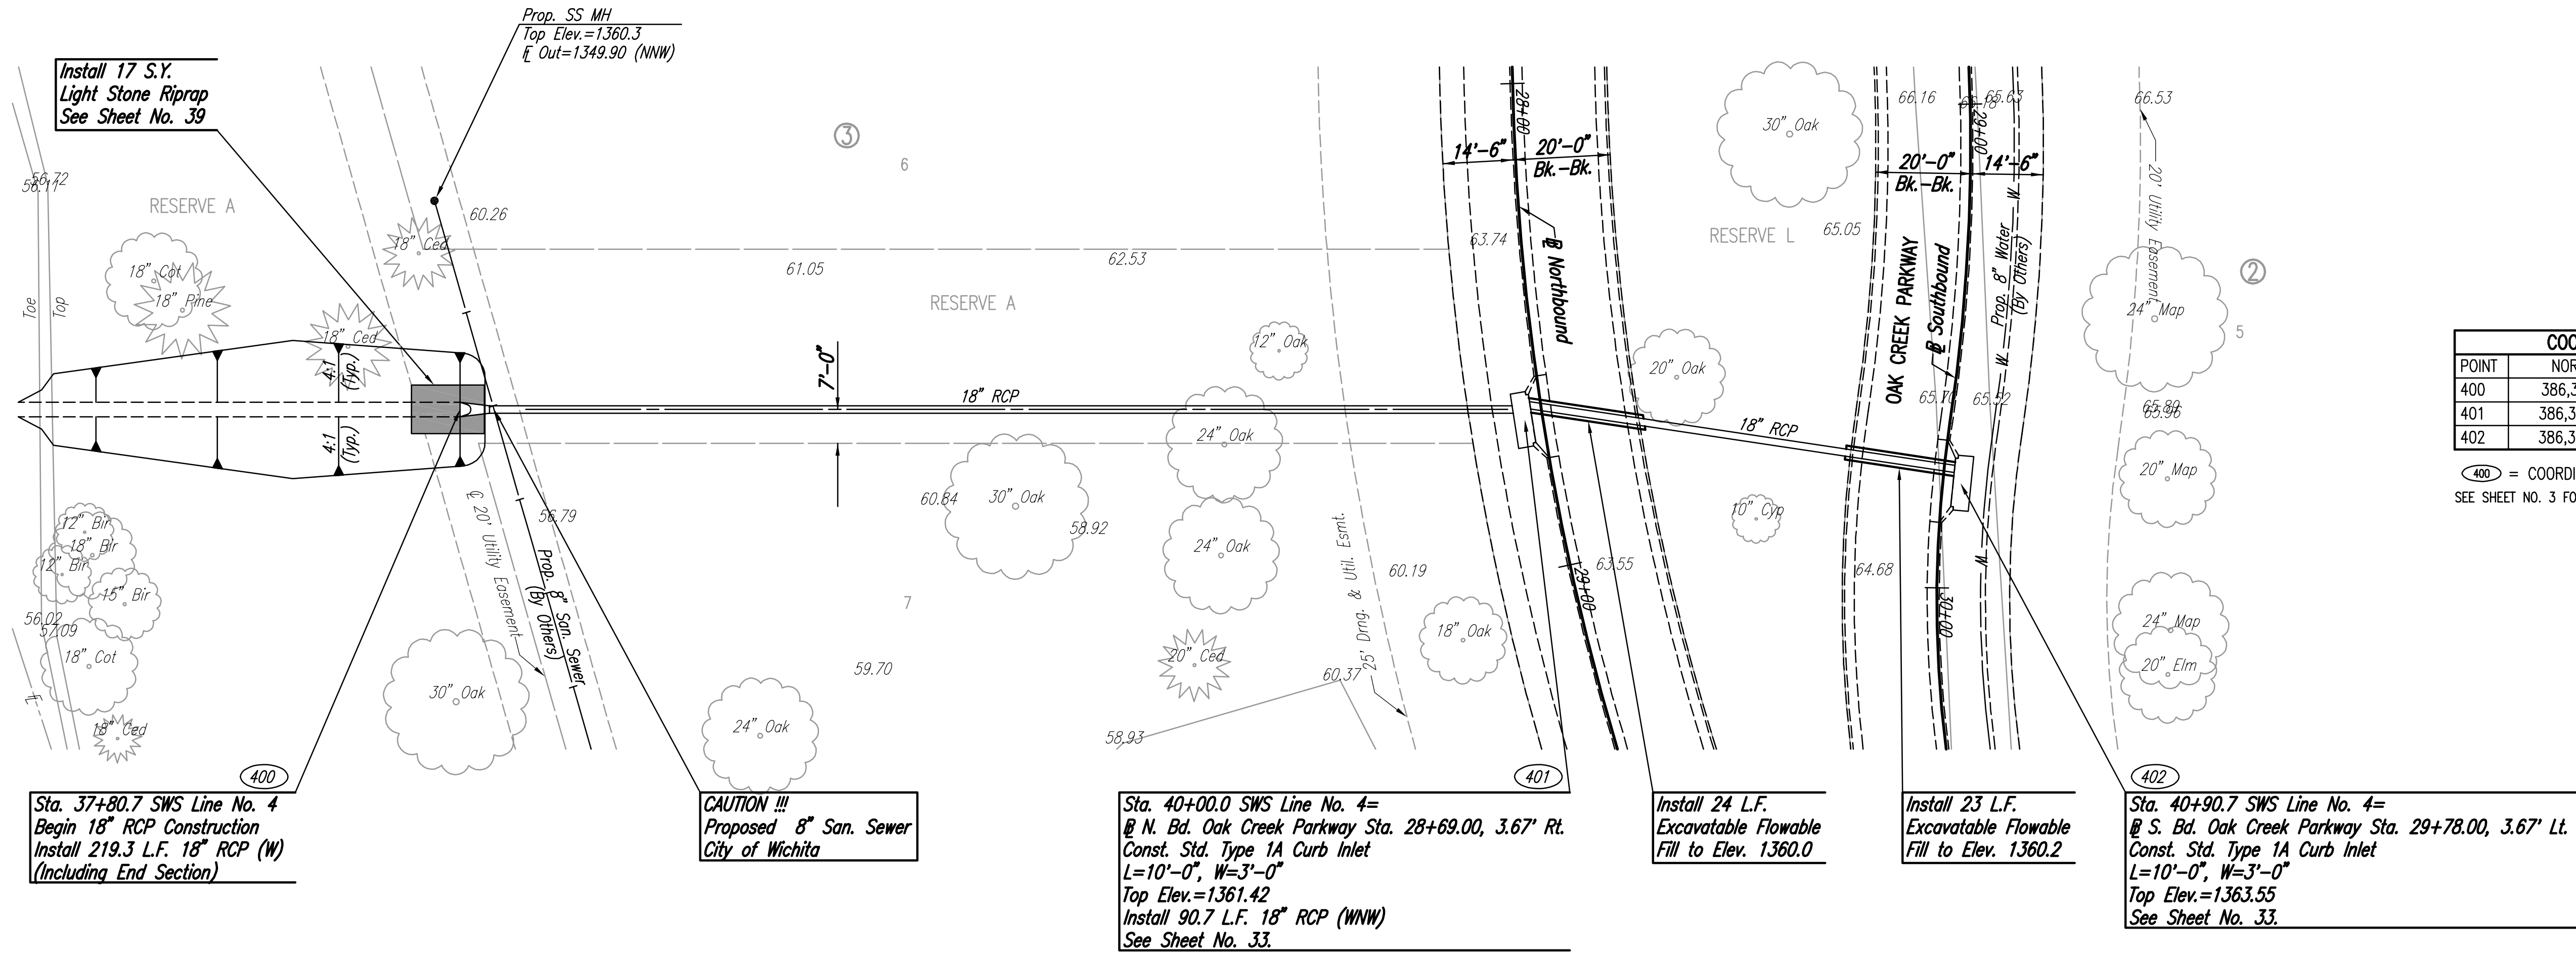


COORDINATE LIST		
POINT	NORTH	EAST
400	386,347.7491	2,373,458.2732
401	386,346.8616	2,373,238.9439
402	386,358.7054	2,373,149.0563

400 = COORDINATE POINT NO.
SEE SHEET NO. 3 FOR PLAT COORDINATES

SCALE: 1"=20'

PROFILE	CHECKED	CHECKED
BY		
DATE		

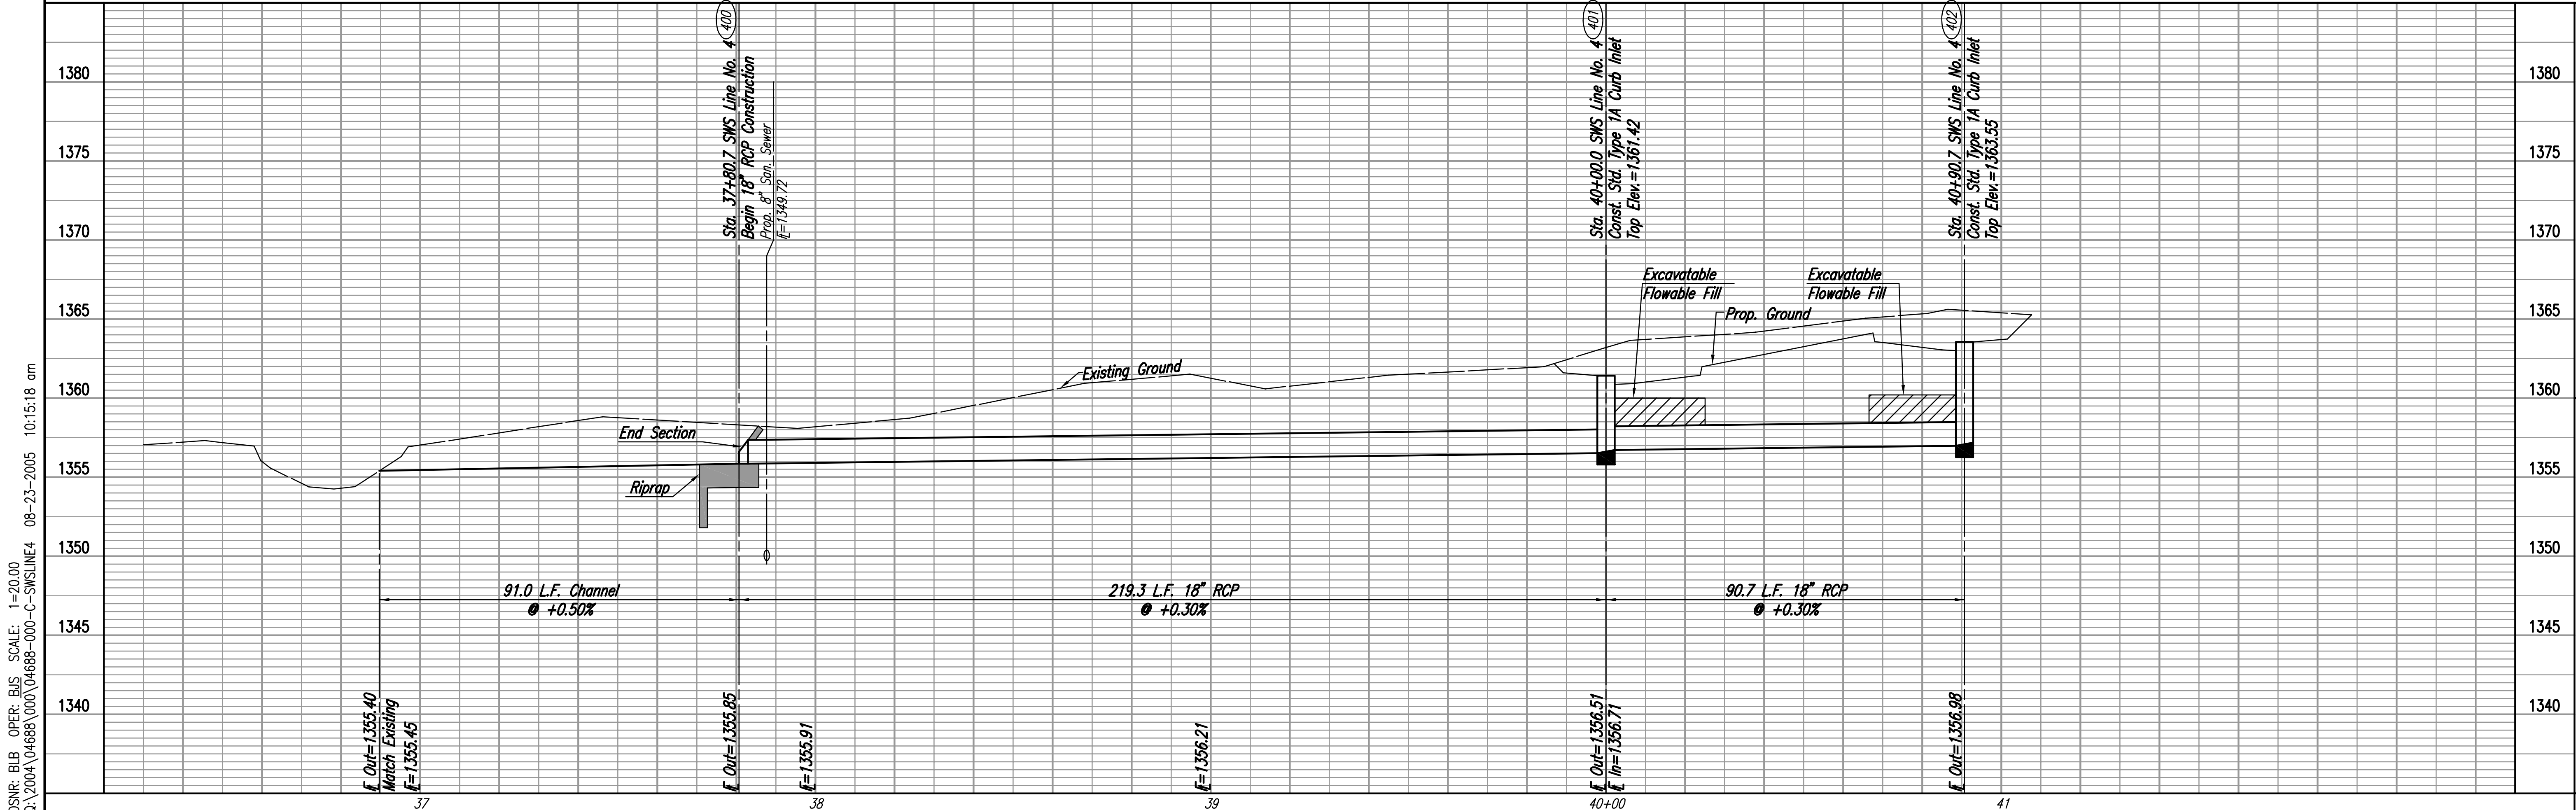

OK CREEK - PHASE 1

SWS LINE NO. 4

JAMES L. ARMOUR, P.E. - CITY ENGINEER
CITY OF WICHITA PROJECT NO. 472-84209

Professional Engineering Consultants, P.A.
303 S. TOPEKA AVE., WICHITA, KANSAS 67202
316-262-2291 - FAX 316-262-3063

Designed By: BDB, BJB
Job No.: 35-04688-000
Date: OCTOBER 2004

Drawn By: BJS

Sheet 24 of 86