
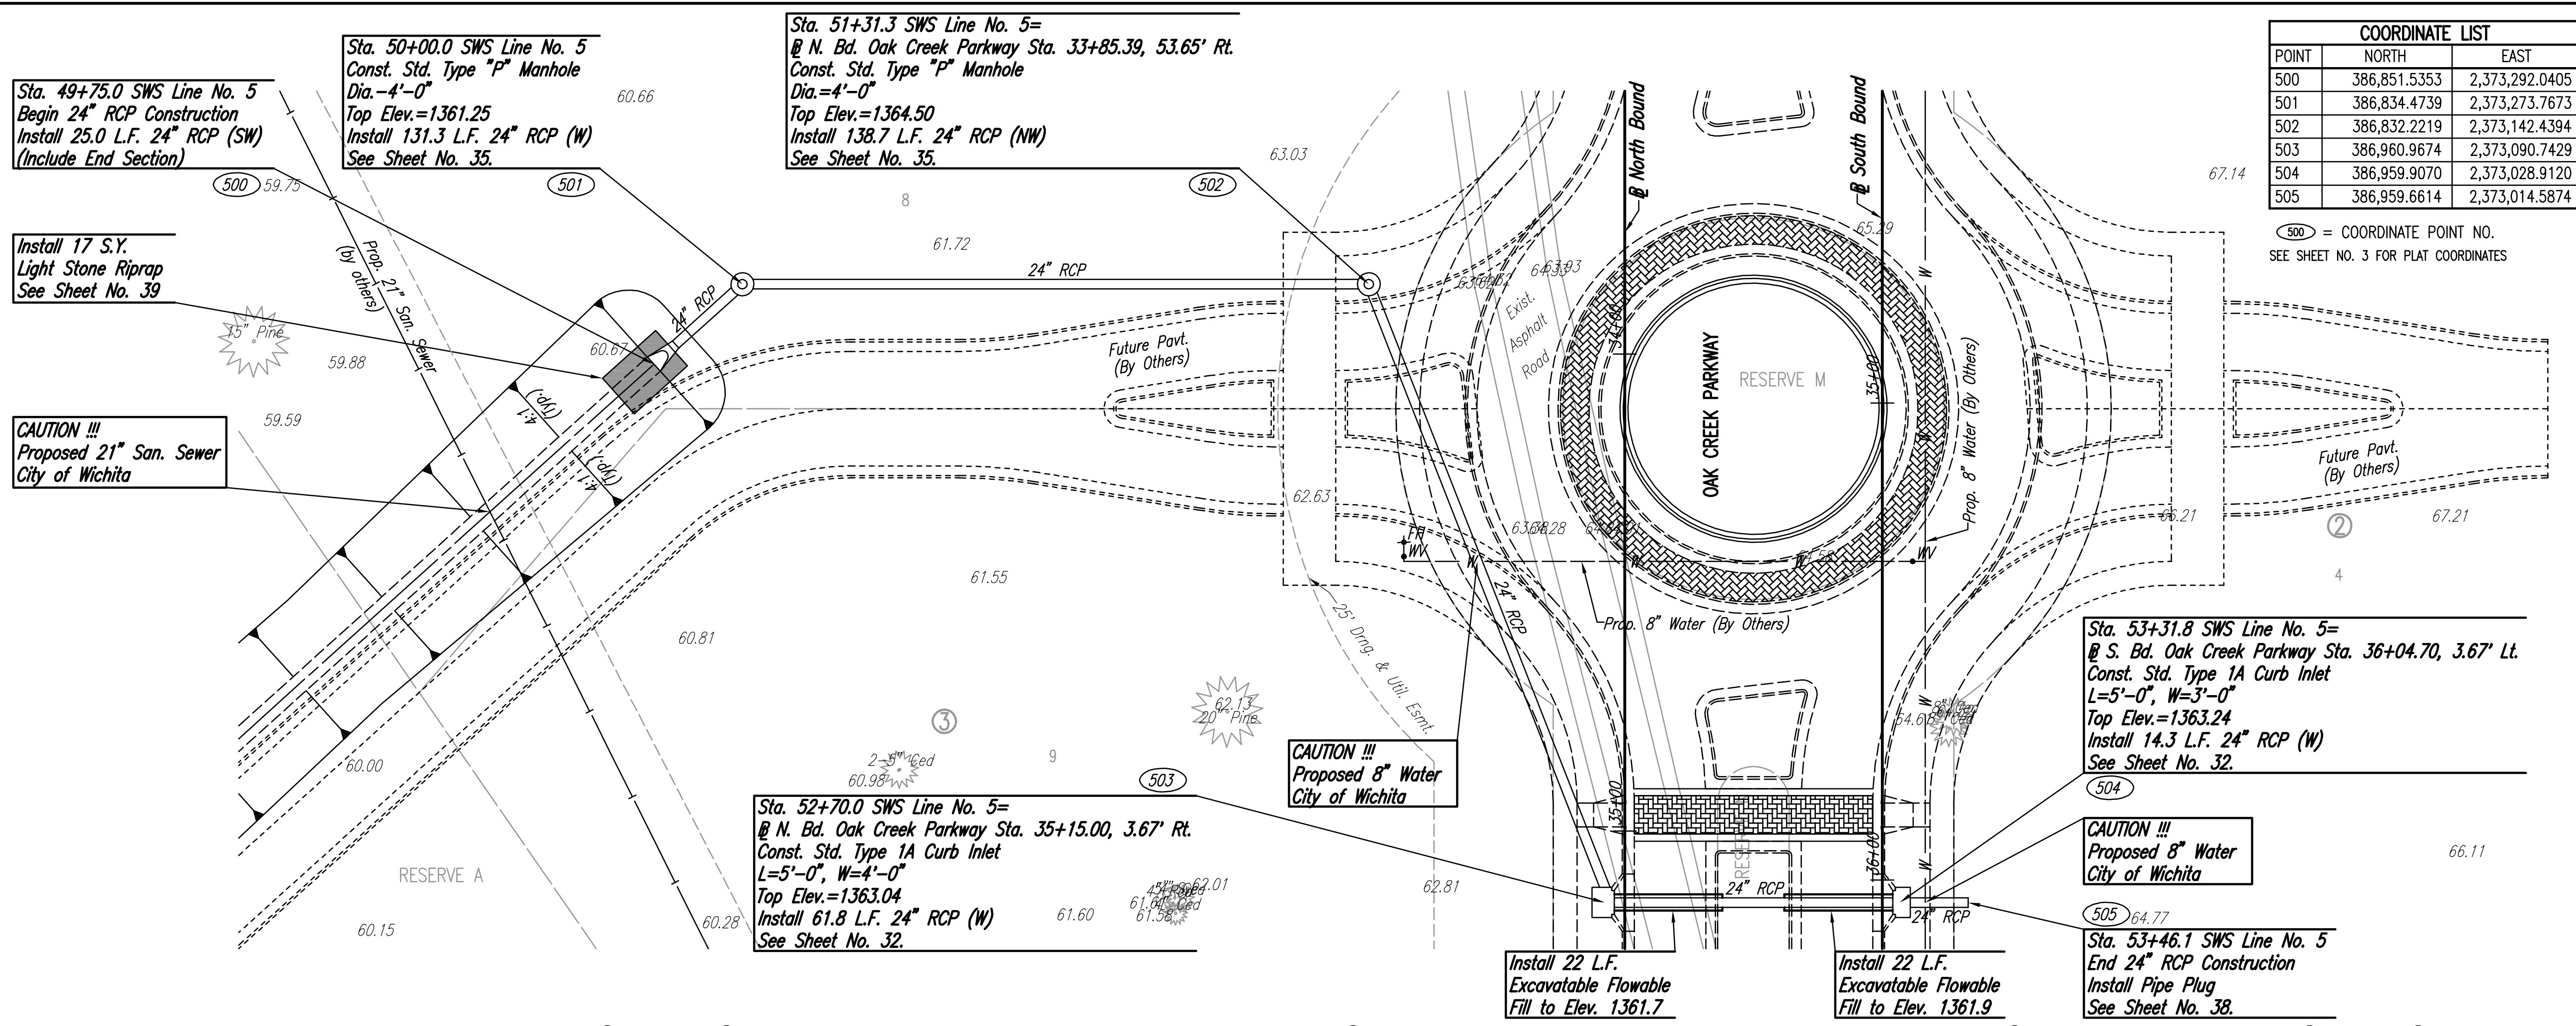


PLAN	CHECKED	DATE
	CHECKED	
BY		

PROFILE	CHECKED	DATE
	CHECKED	
BY		

DSNR, BJB OPER, BJS SCALE: 1"=20.00  
 C:\2004\04688\000\04688-000-C-SWSLINES-2 08-23-2005 09:01:04 am

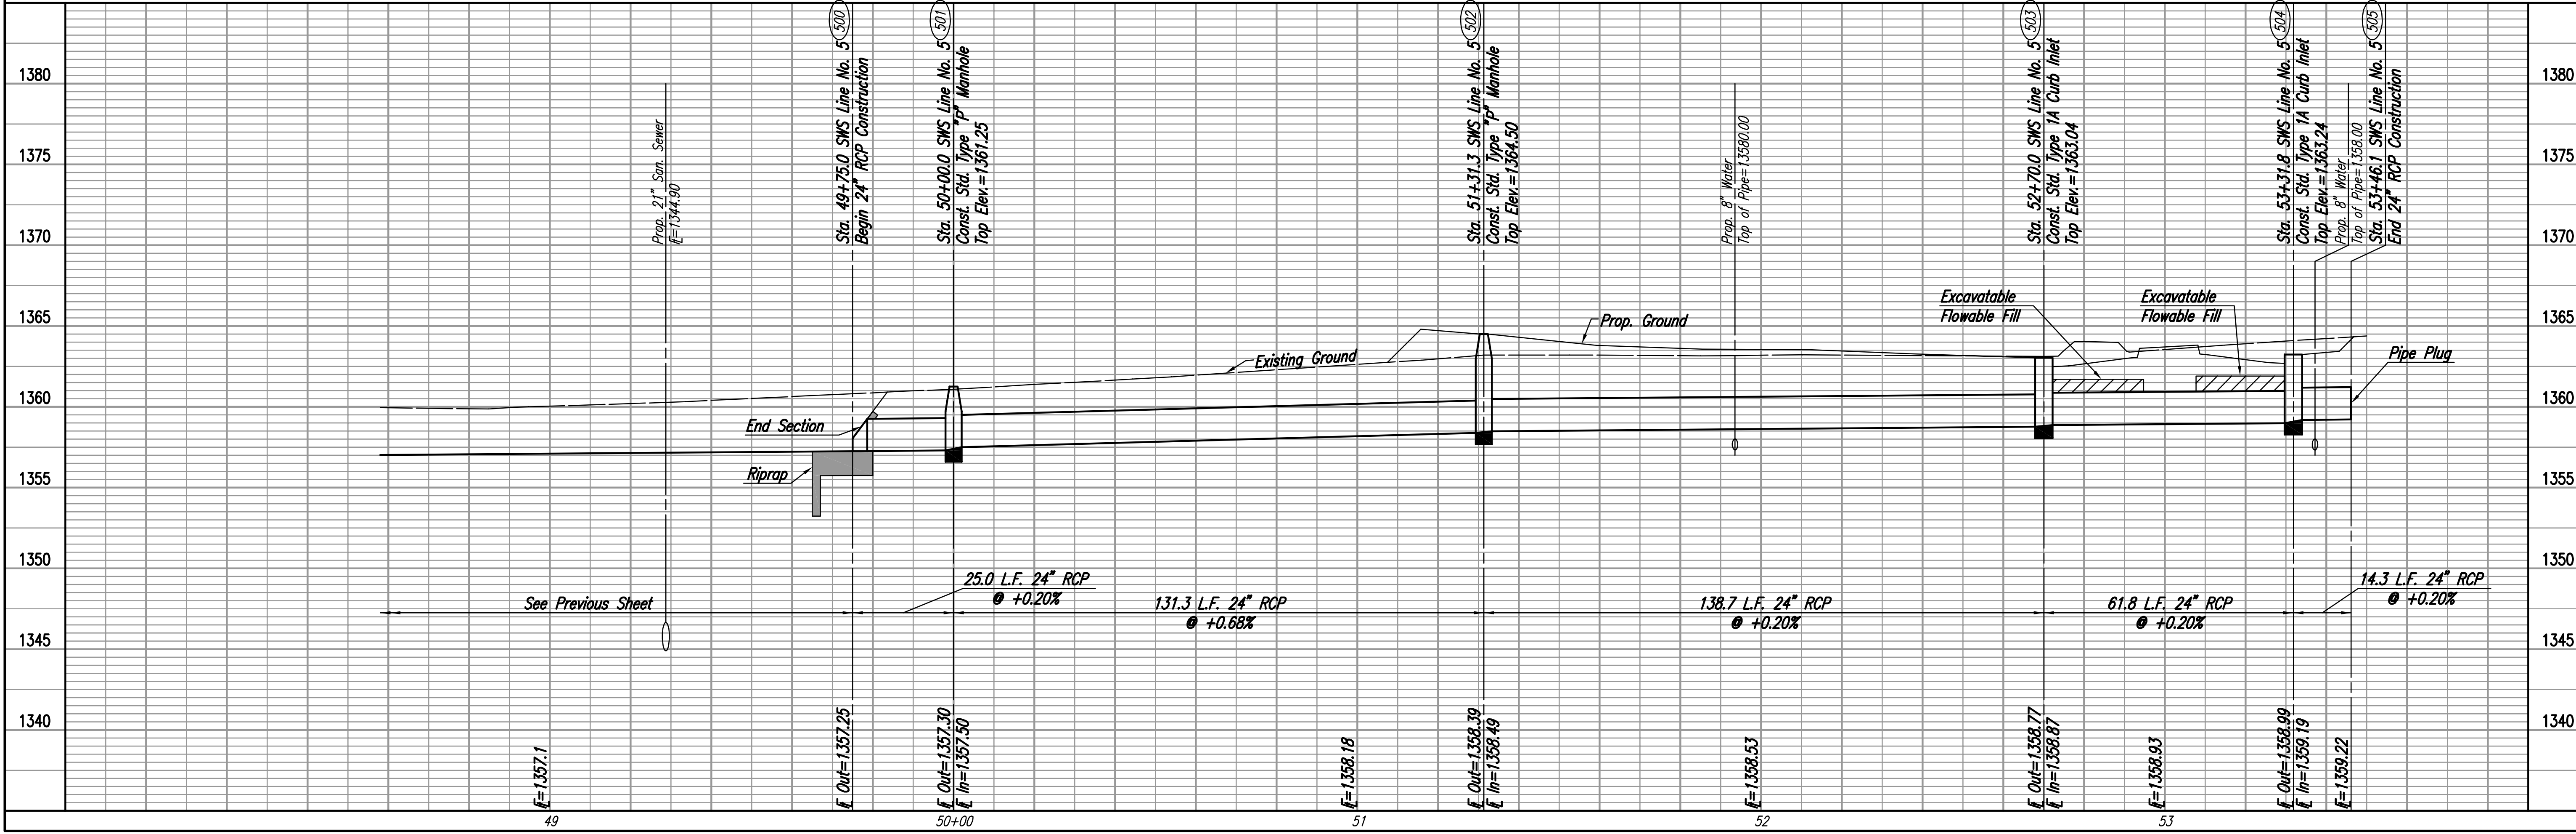

COORDINATE LIST		
POINT	NORTH	EAST
500	386,851.5353	2,373,292.0405
501	386,834.4739	2,373,273.7673
502	386,832.2219	2,373,142.4394
503	386,960.9674	2,373,090.7429
504	386,959.9070	2,373,028.9120
505	386,959.6614	2,373,014.5874

500 = COORDINATE POINT NO.  
 SEE SHEET NO. 3 FOR PLAT COORDINATES

SCALE: 1"=20'