
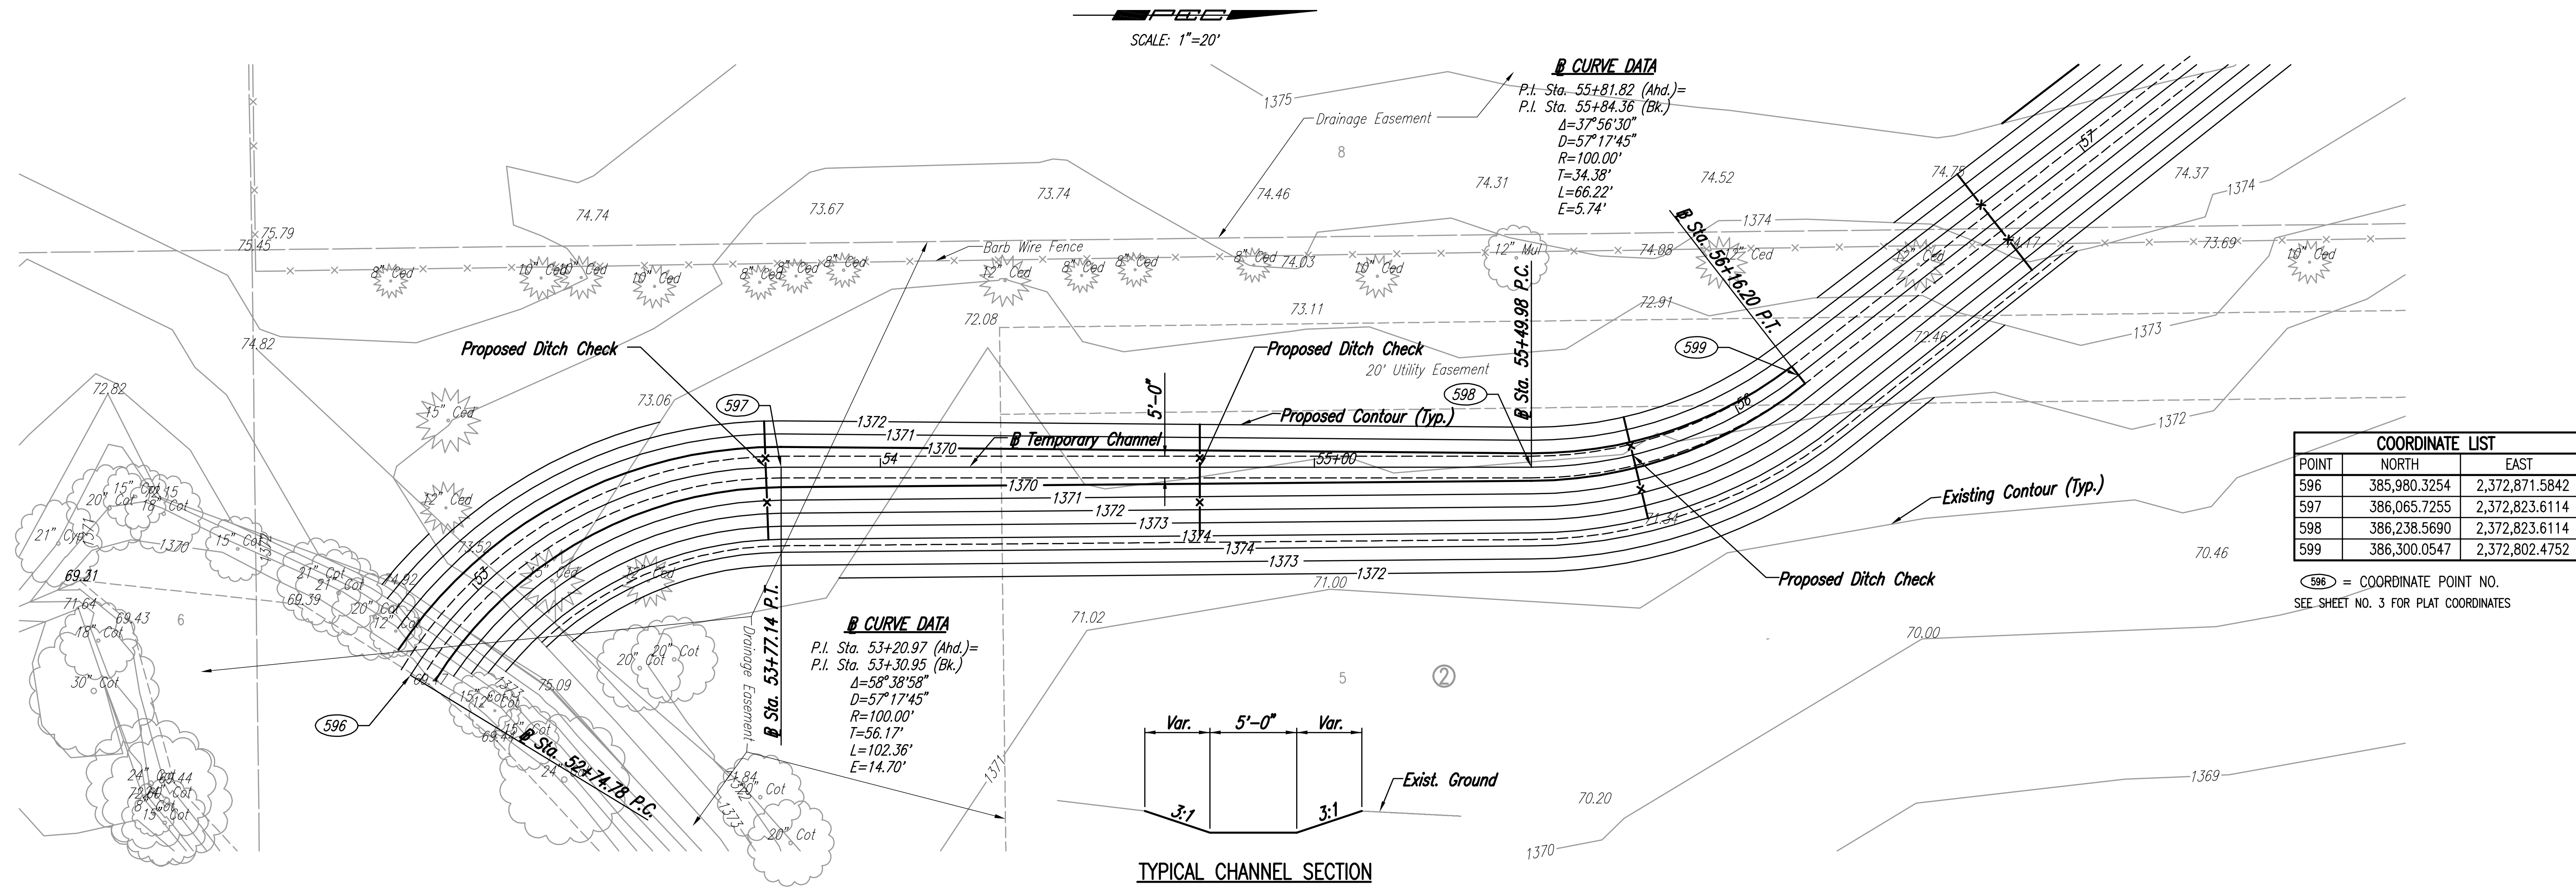


PLAN	CHECKED	DATE
	CHECKED	

PROFILE	CHECKED	DATE
	CHECKED	

DSNR, BJB OPER, BJS SCALE: 1"=20.00
 C:\2004\04688\000\04688-000-C-CHANNEL\52-56 08-23-2005 08:57:33 am

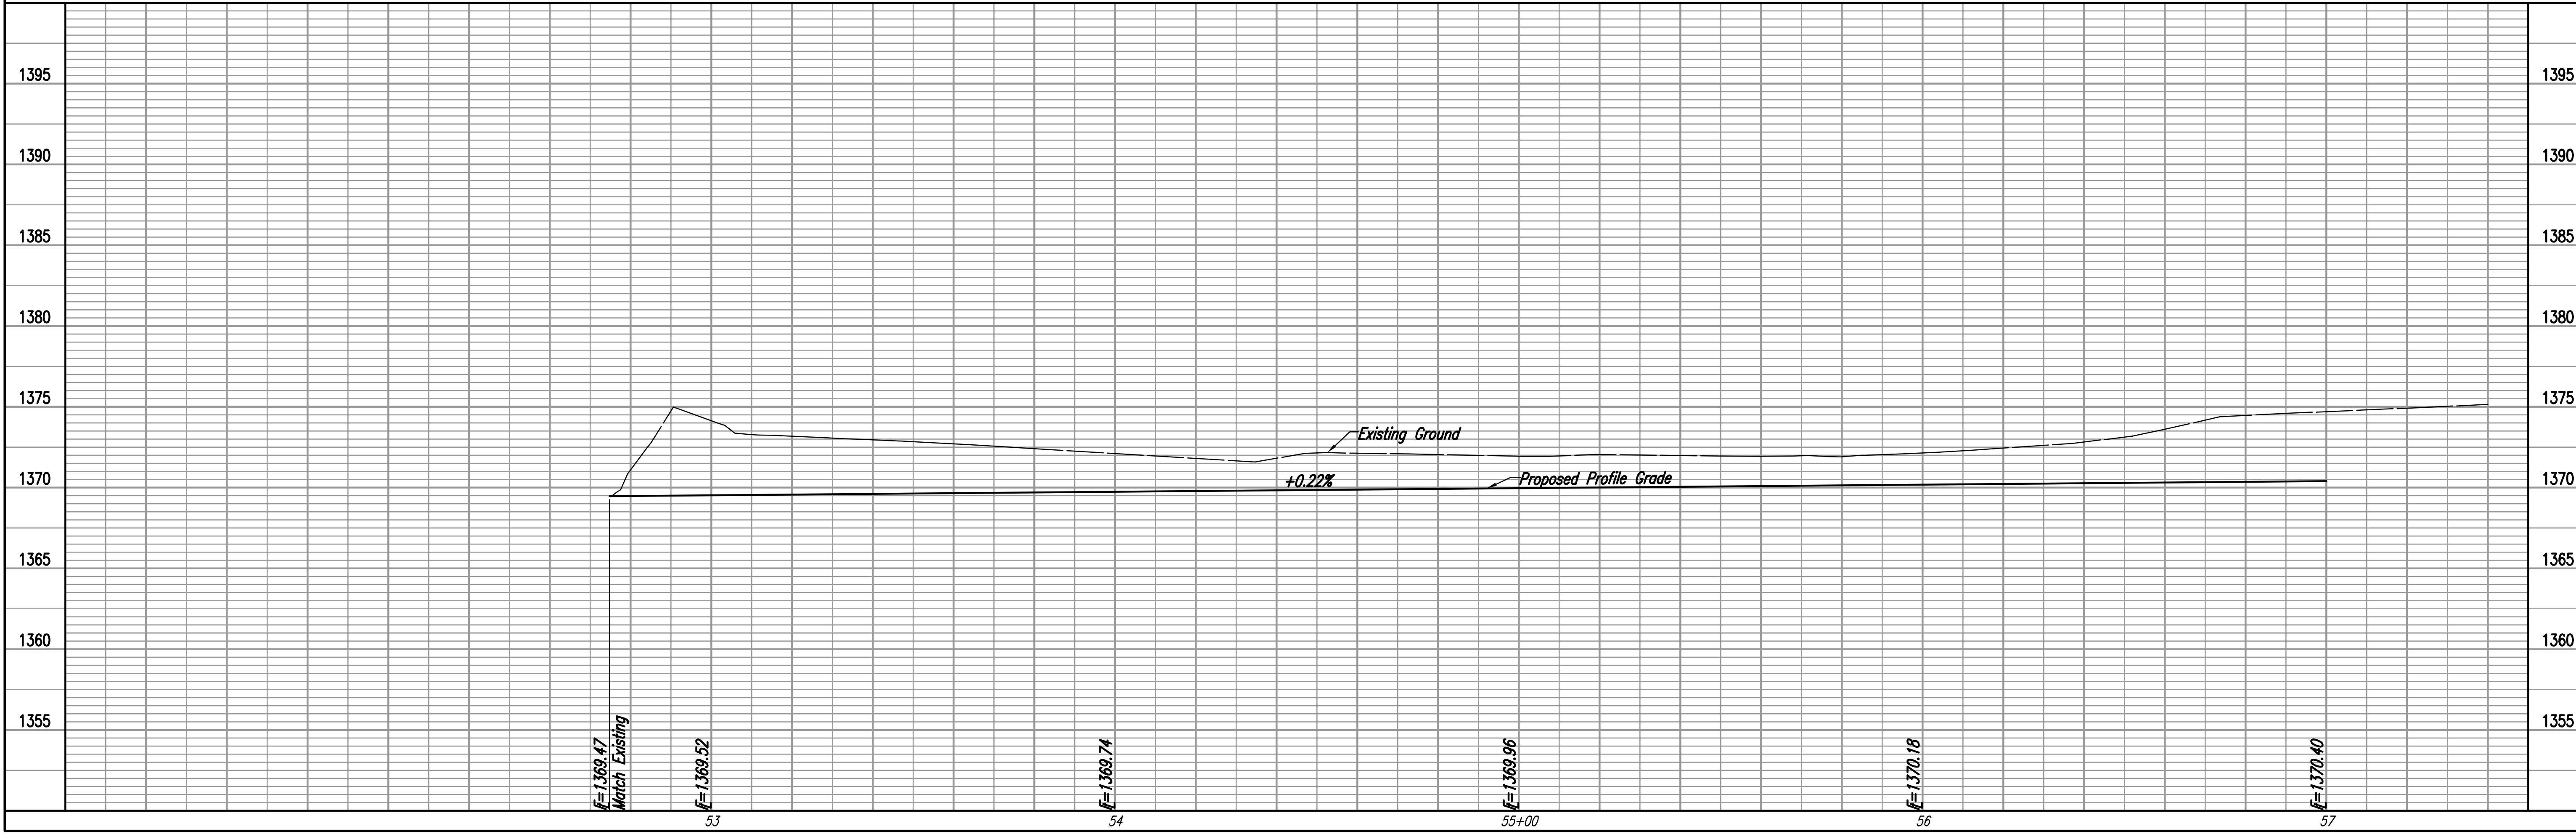

COORDINATE LIST		
POINT	NORTH	EAST
596	385,980.3254	2,372,871.5842
597	386,065.7255	2,372,823.6114
598	386,238.5690	2,372,823.6114
599	386,300.0547	2,372,802.4752

596 = COORDINATE POINT NO.
 SEE SHEET NO. 3 FOR PLAT COORDINATES

TEMPORARY CHANNEL (EAST)

OAK CREEK - PHASE 1
 STA. 52+74.78 TO 57+00
 JAMES L. ARMOUR, P.E. - CITY ENGINEER
 CITY OF WICHITA PROJECT NO. 472-84209

Professional Engineering Consultants, P.A.
 303 S. TOPEKA, WICHITA, KANSAS 67202
 316-262-2291 • FAX 316-262-3063

Designed By: BDB, BJB
 Drawn By: BJS

Job No.: 35-04688-000
 Date: October 2004