



PLAN	CHECKED	DATE
	CHECKED	
		BY

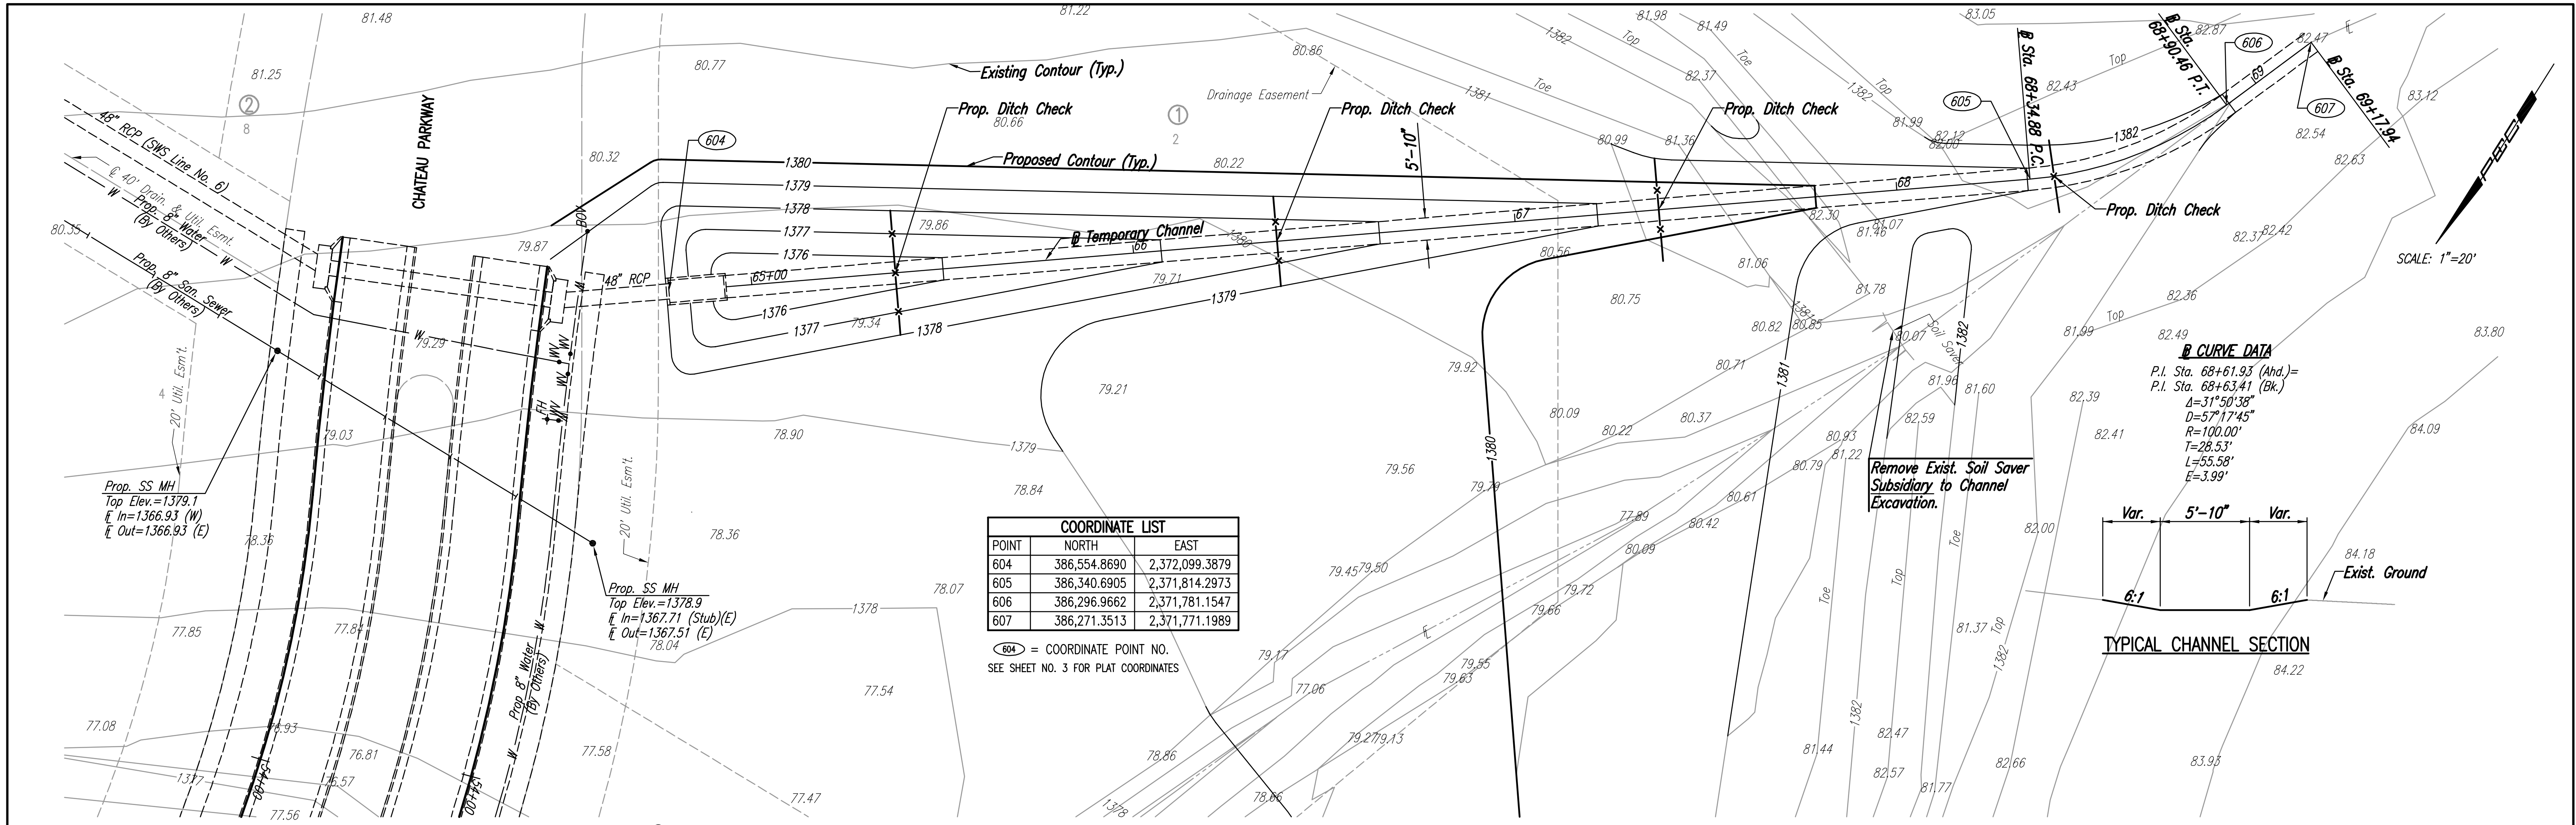

PROFILE	CHECKED	DATE
	CHECKED	
		BY

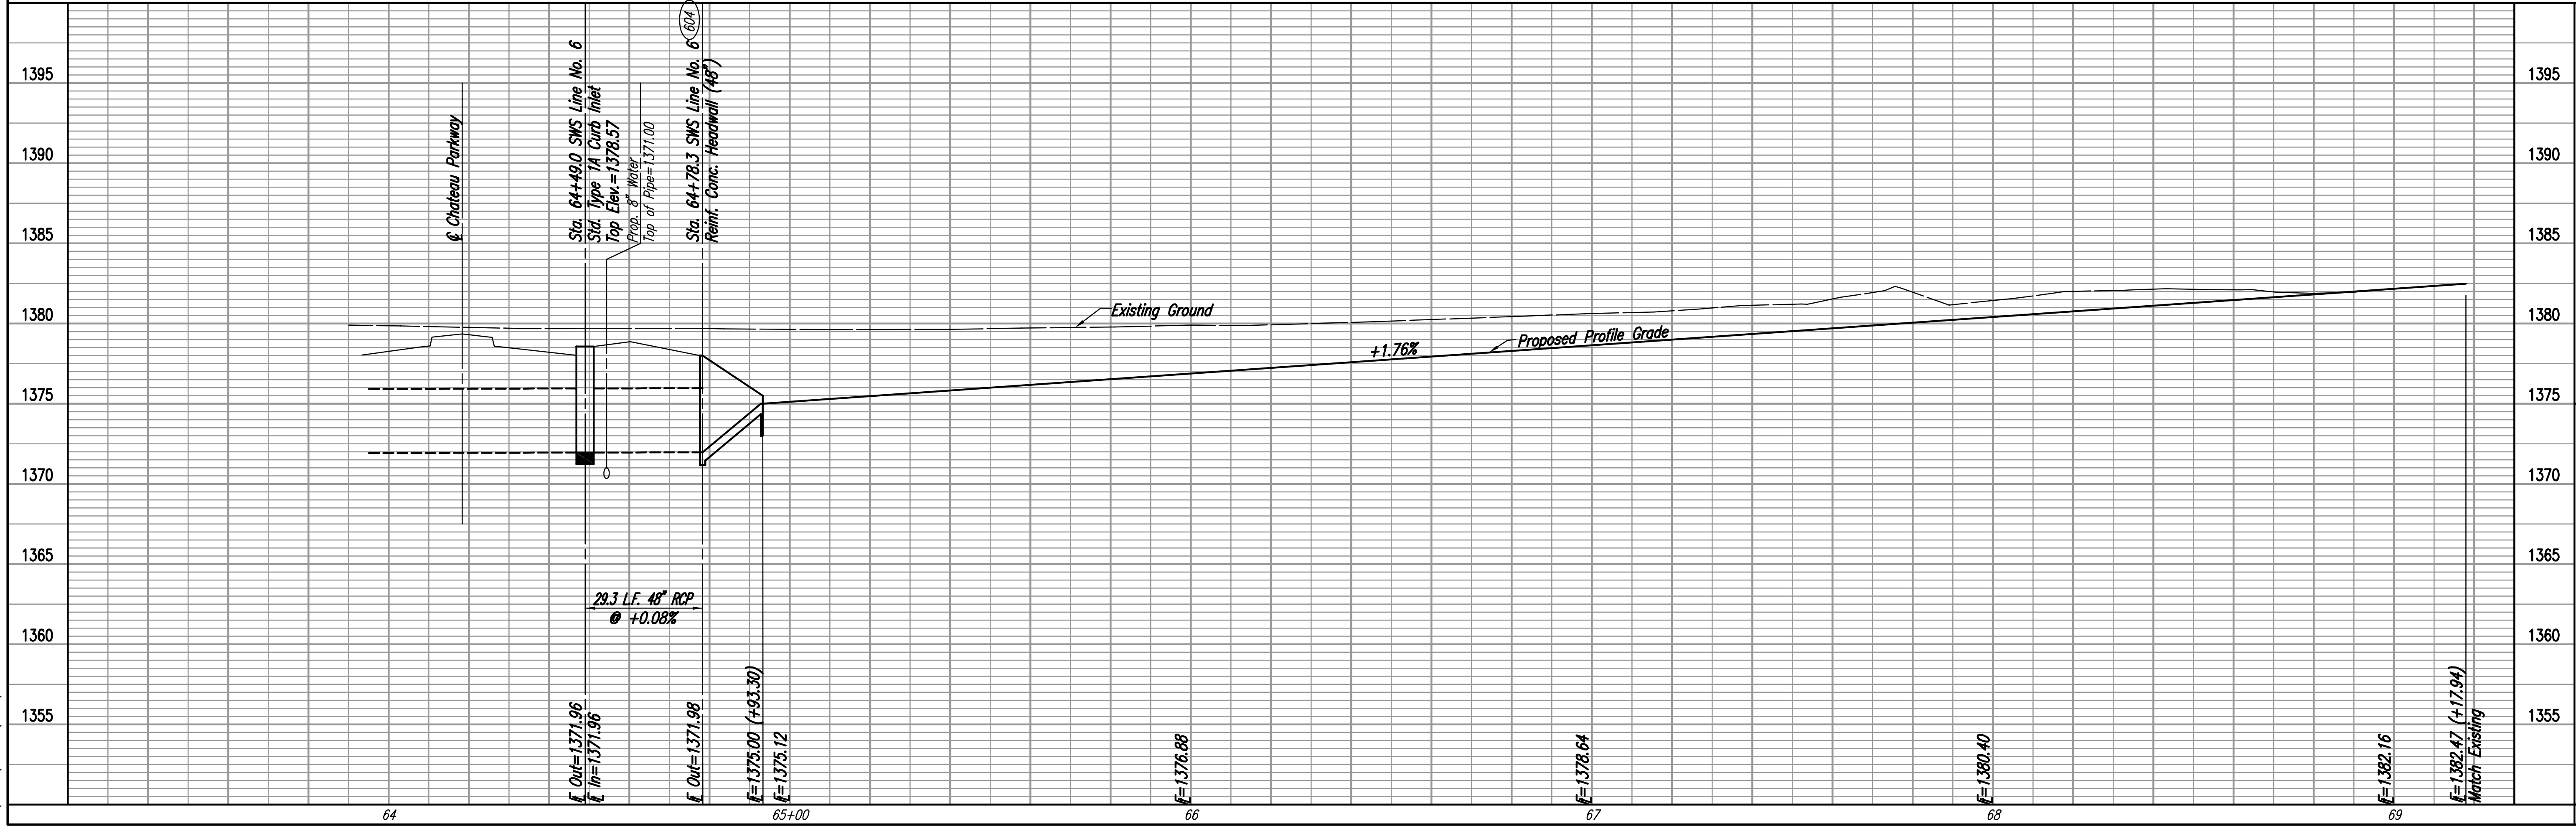

DSNR, BLB OPER. BLS SCALE: 1"=20.00  
C:\2004\04688\000\04688-000-C-CHANNEL\64-69 08-23-2005 08:55:30 am

**TEMPORARY CHANNEL (WEST)**  
STA. 64+87.00 TO STA. 68+96.76  
JAMES L. ARMOUR, P.E.-CITY ENGINEER  
CITY OF WICHITA PROJECT NO. 472-94209

Professional Engineering Consultants, P.A.  
309 S. TORREY WICHITA, KANSAS 67202  
316-262-2291 FAX 316-262-3063

Designed By: BDB, BLB  
Drawn By: BJS

Job No.: 35-04688-000  
Date: October 2004

Sheet 31 of 86