


PROJECT NO.	YEAR	SHEET NO.	TOTAL SHEETS
35-04688-000		51	86

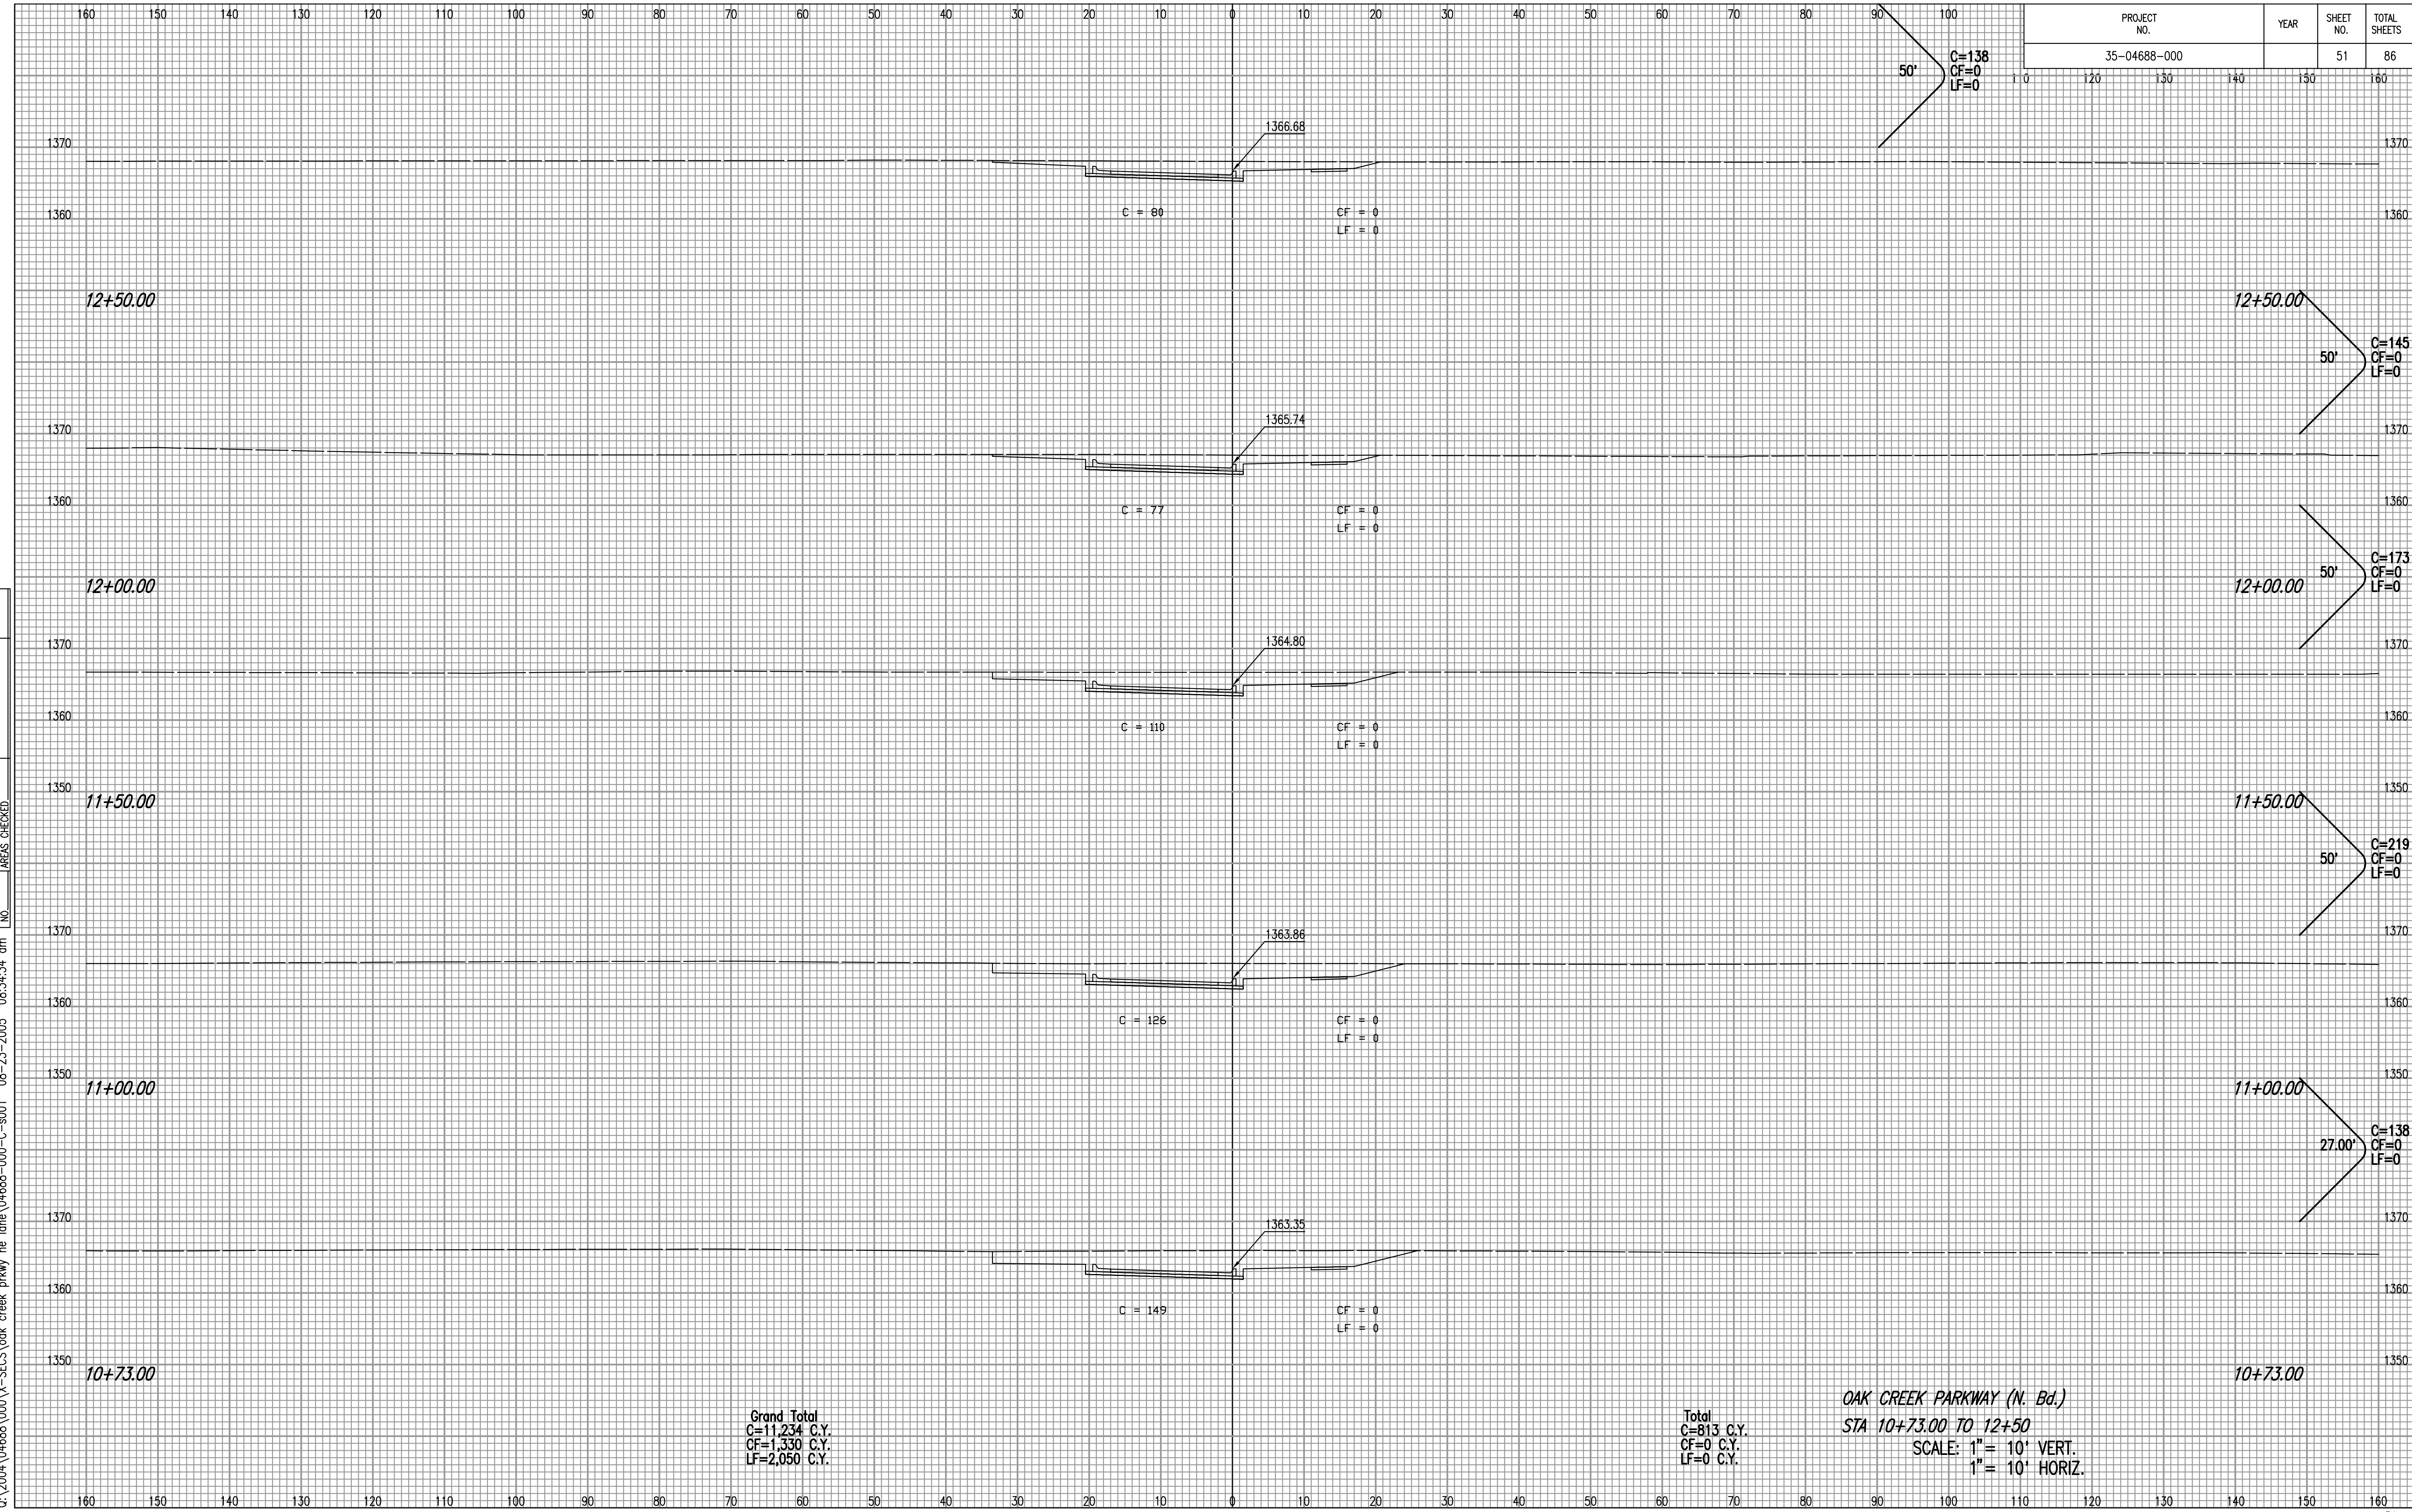

NOTE BOOK NO.	TEMPLATE AREAS CHECKED

DSNP: BJB OPER: BJS SCALE: 1"=1.00
 C:\2004\04688\000\X-SECS\oak creek prkwy ne lane\04688-000-C-s001 08-23-2005 08:34:34 am

Grand Total
 C=11,234 C.Y.
 CF=1,330 C.Y.
 LF=2,050 C.Y.

Total
 C=813 C.Y.
 CF=0 C.Y.
 LF=0 C.Y.

OAK CREEK PARKWAY (N. Bd.)
 STA 10+73.00 TO 12+50
 SCALE: 1" = 10' VERT.
 1" = 10' HORIZ.