


PROJECT NO.	YEAR	SHEET NO.	TOTAL SHEETS
35-04688-000		52	86

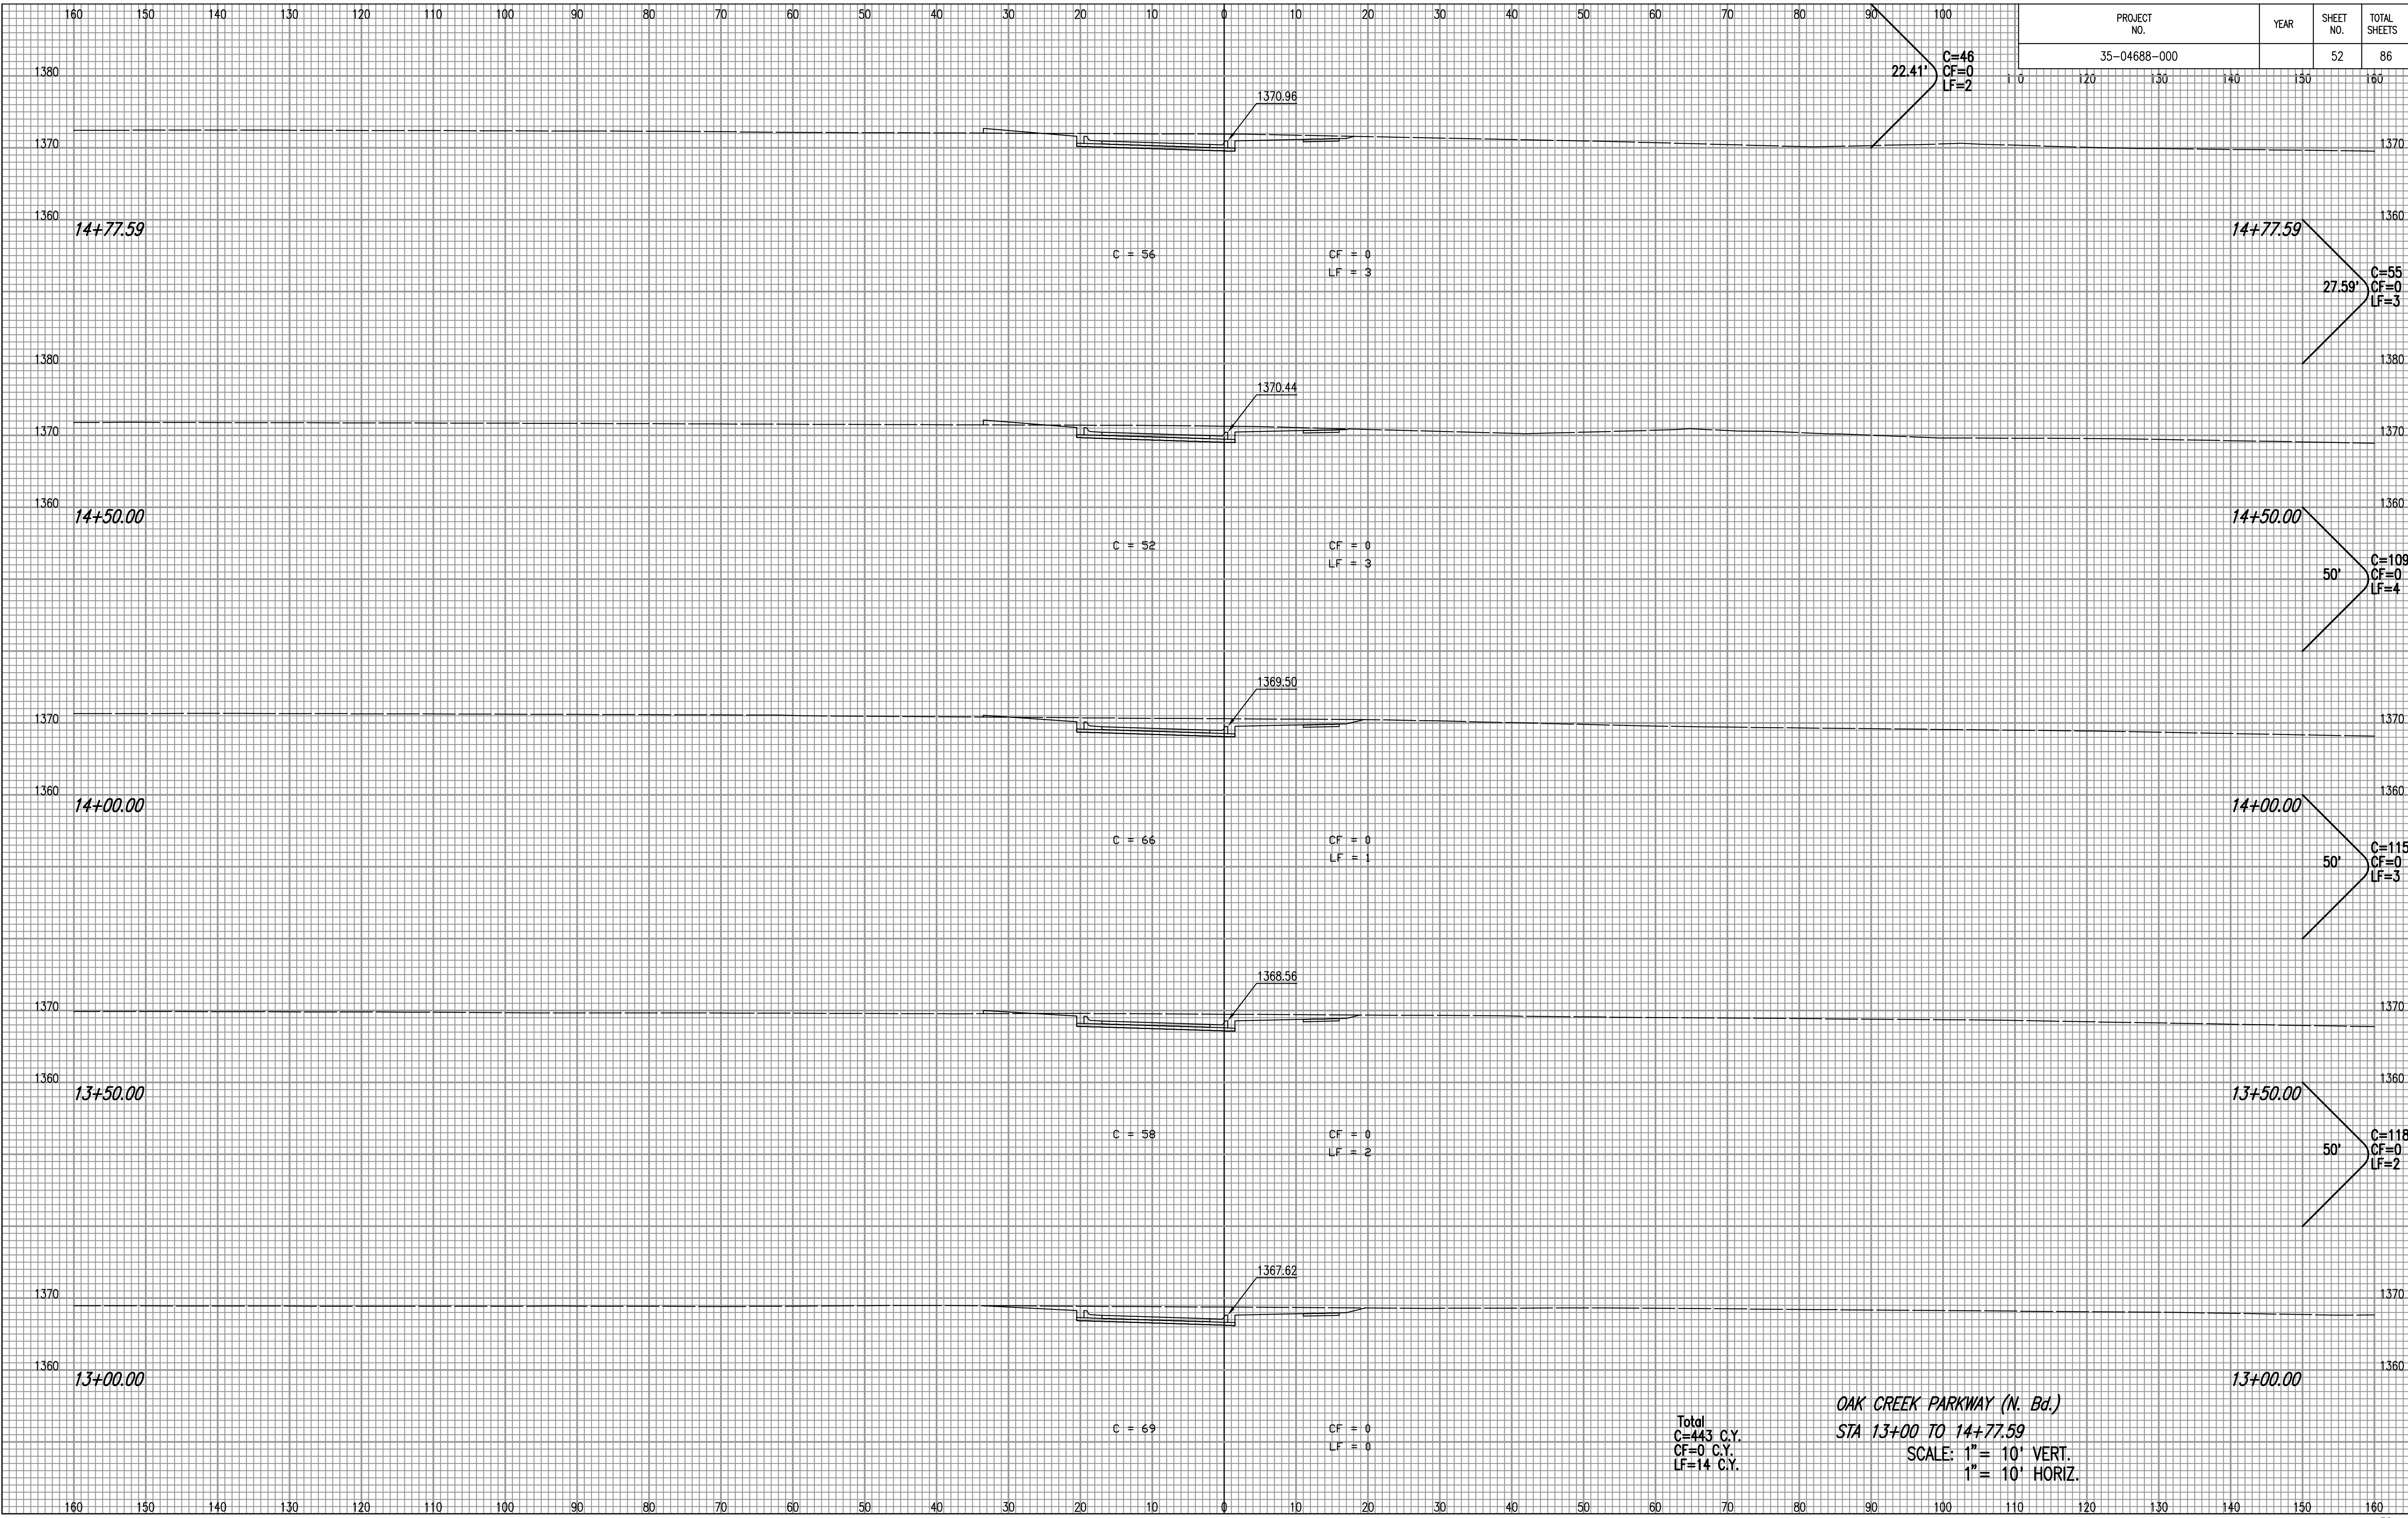

NOTE BOOK NO.	TEMPLATE AREAS CHECKED

DSNR: BJB OPER: BJS SCALE: 1"=1.00  
 C:\2004\04688\000\X-SECS\oak creek prfwy ne lane\04688-000-C-s002 08-23-2005 08:34:51 am

Total  
 C=443 C.Y.  
 CF=0 C.Y.  
 LF=14 C.Y.

OAK CREEK PARKWAY (N. Bd.)  
 STA 13+00 TO 14+77.59  
 SCALE: 1" = 10' VERT.  
 1" = 10' HORIZ.