


PROJECT NO.	YEAR	SHEET NO.	TOTAL SHEETS
35-04688-000		53	86

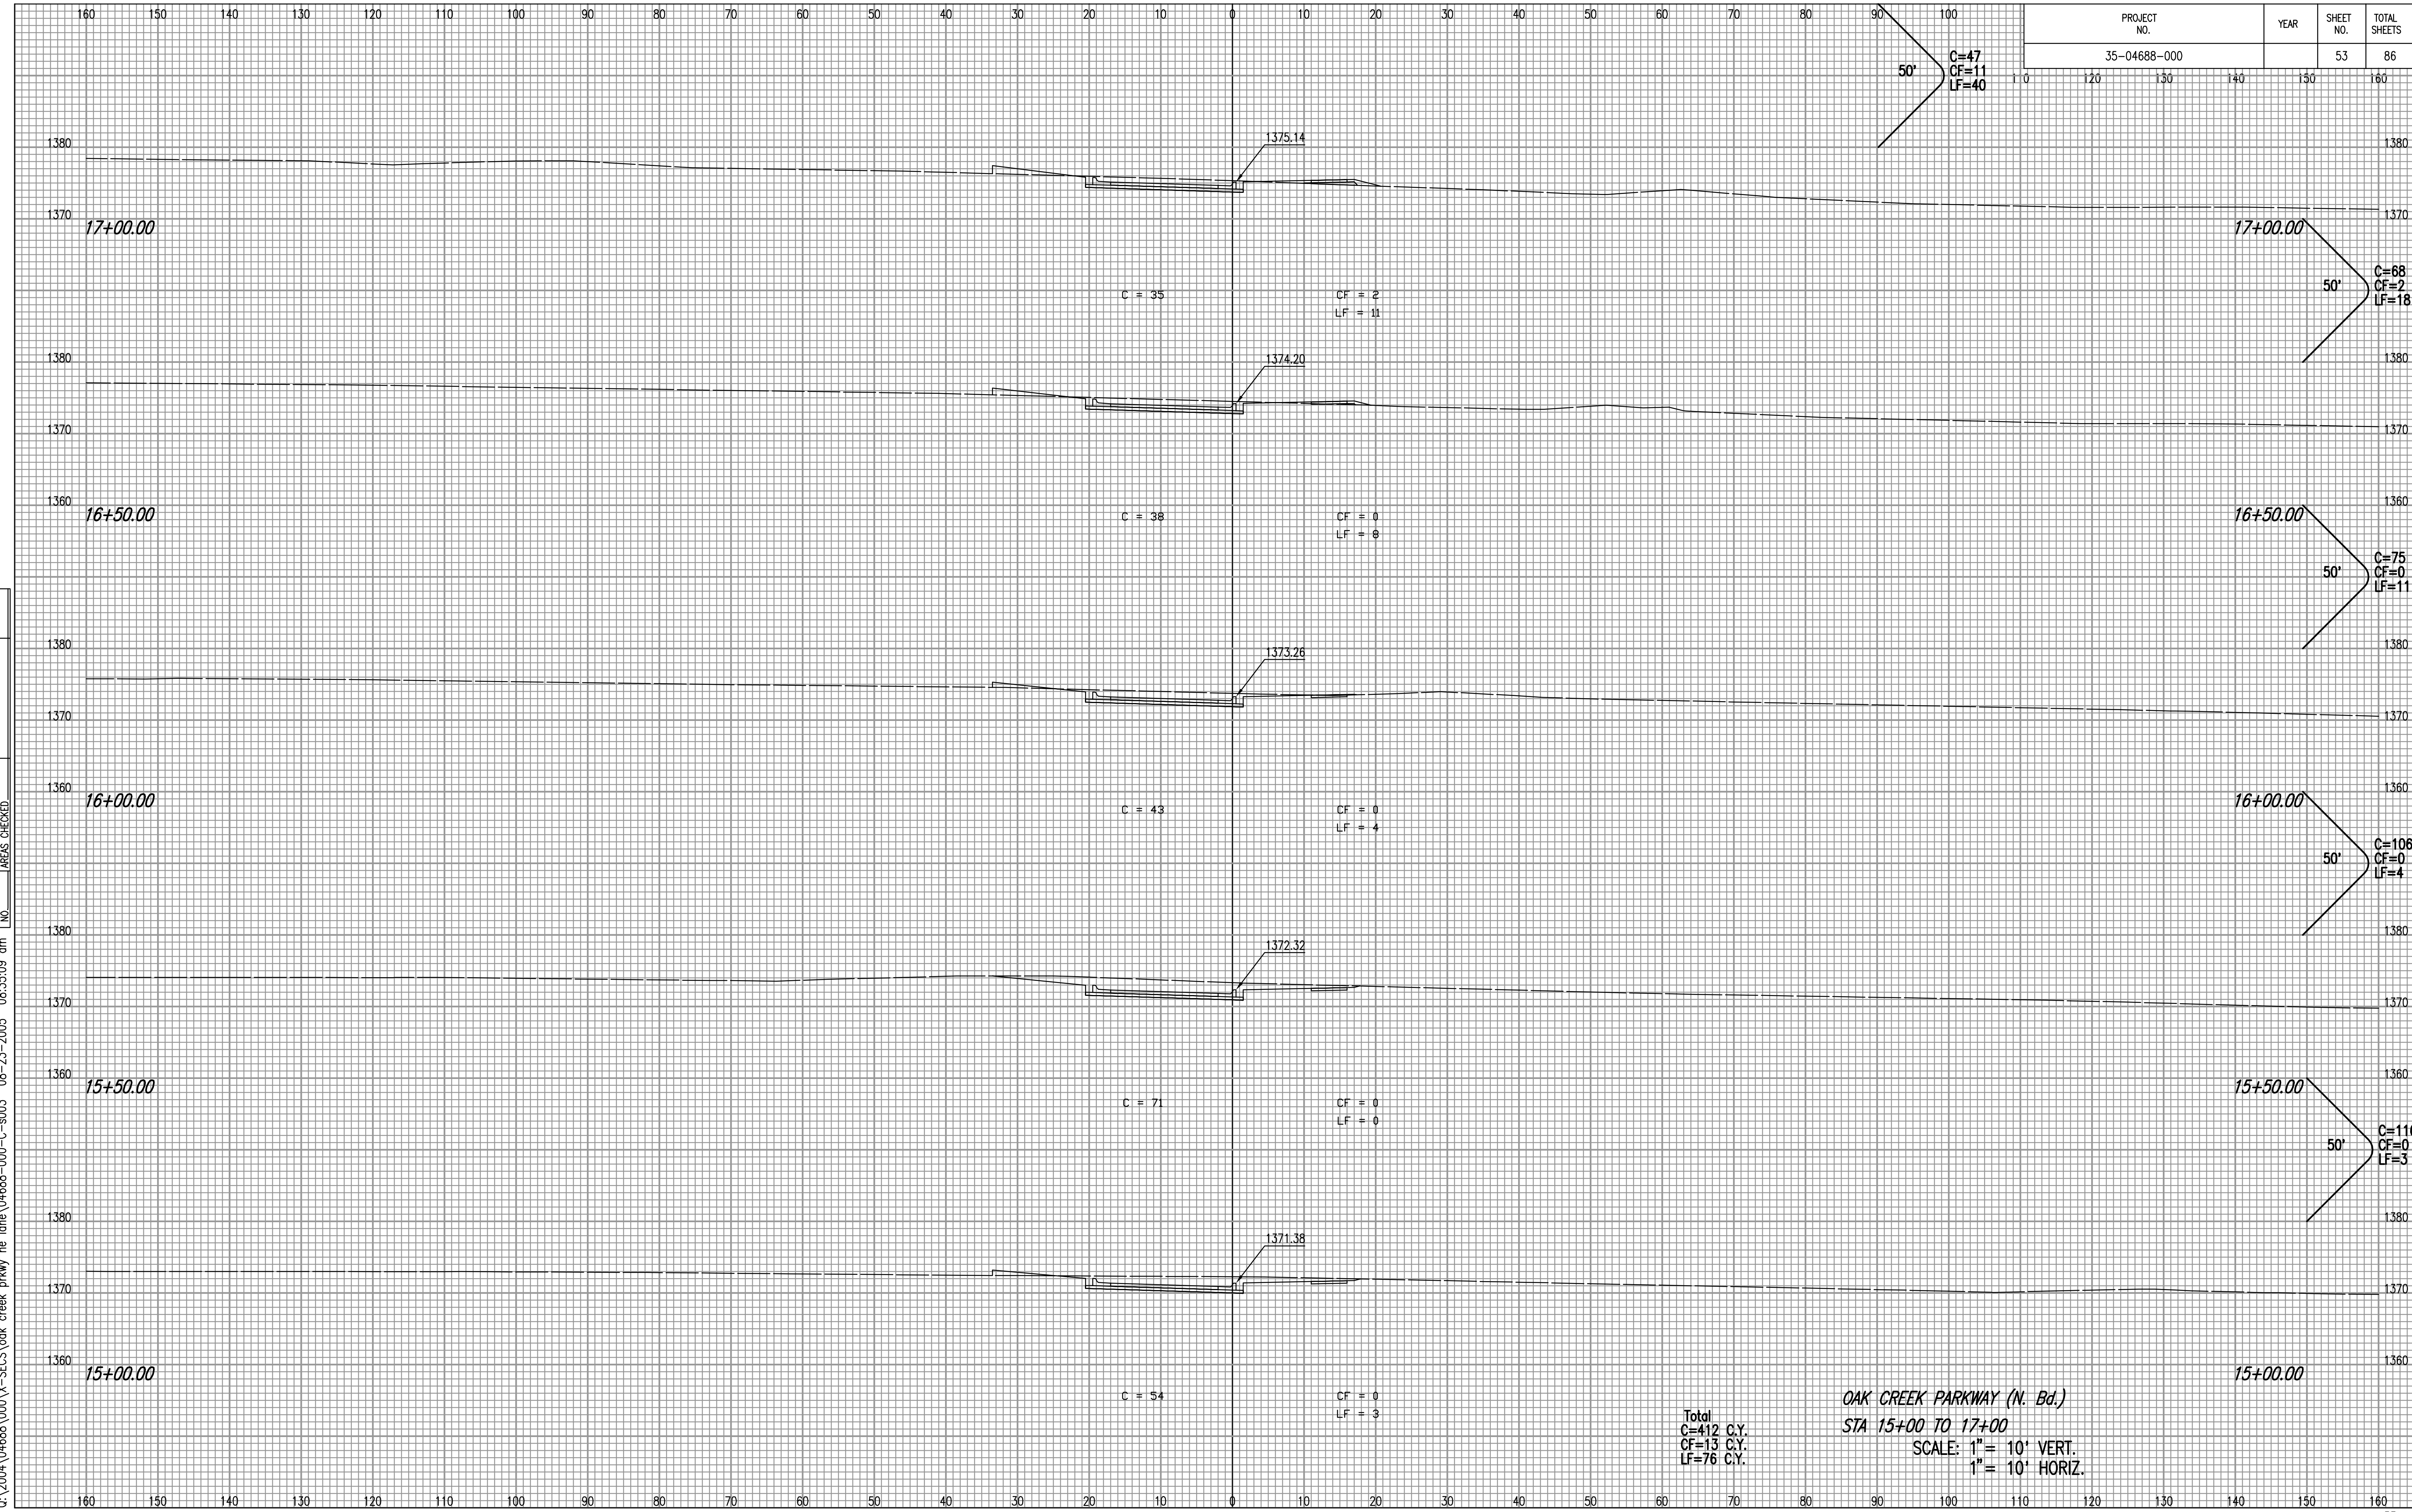

NOTE BOOK NO.	TEMPLATE AREAS CHECKED

DSNR: BJB OPER: BJS SCALE: 1"=1.00
 C:\2004\04688\000\X-SECS\oak creek prkwy ne lane\04688-000-C-s003 08-23-2005 08:35:09 am

Total
 C=412 C.Y.
 CF=13 C.Y.
 LF=76 C.Y.

OAK CREEK PARKWAY (N. Bd.)
 STA 15+00 TO 17+00
 SCALE: 1" = 10' VERT.
 1" = 10' HORIZ.