


PROJECT NO.	YEAR	SHEET NO.	TOTAL SHEETS
35-04688-000		57	86

30.11'
C=126
CF=0
LF=9

NOTE BOOK NO.	TEMPLATE AREAS CHECKED

DSNR: BJB OPER: BJS SCALE: 1"=1.00
C:\2004\04688\000\X-SECS\oak creek prfwy ne lane\04688-000-C-s007 08-23-2005 08:36:23 am

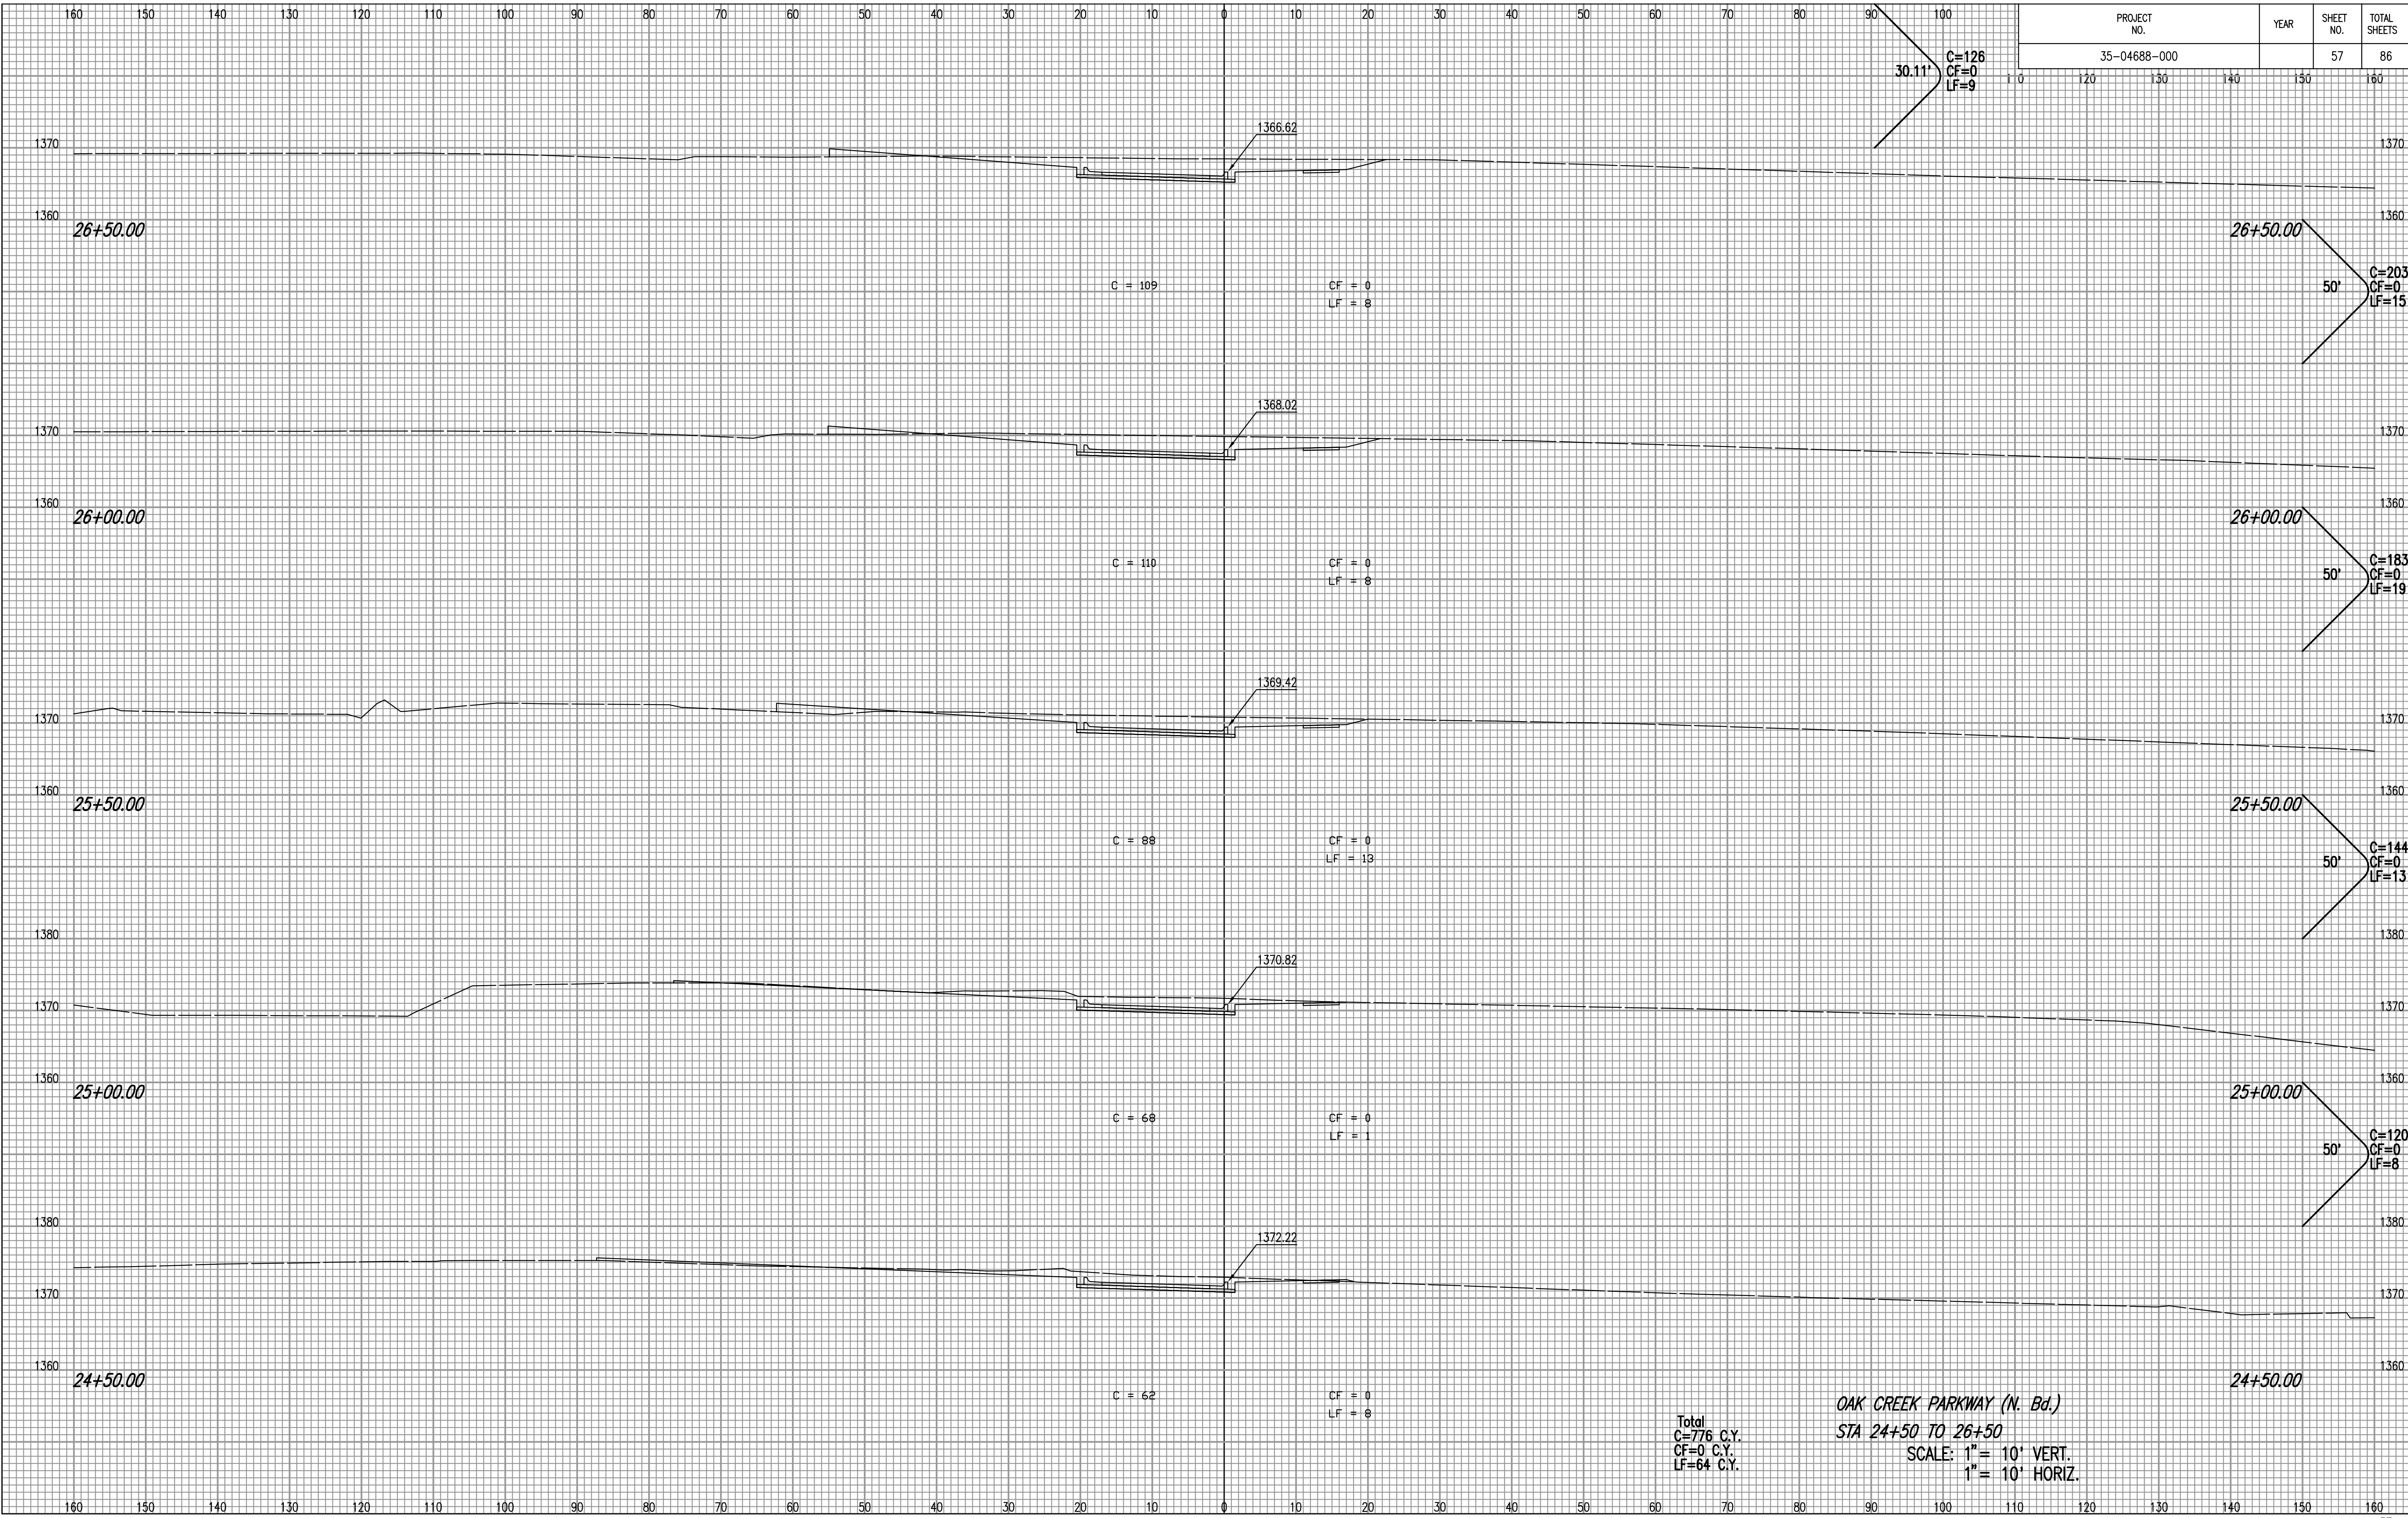

Total
C=776 C.Y.
CF=0 C.Y.
LF=64 C.Y.

OAK CREEK PARKWAY (N. Bd.)
STA 24+50 TO 26+50
SCALE: 1" = 10' VERT.
1" = 10' HORIZ.