


PROJECT NO.	YEAR	SHEET NO.	TOTAL SHEETS
35-04688-000		58	86

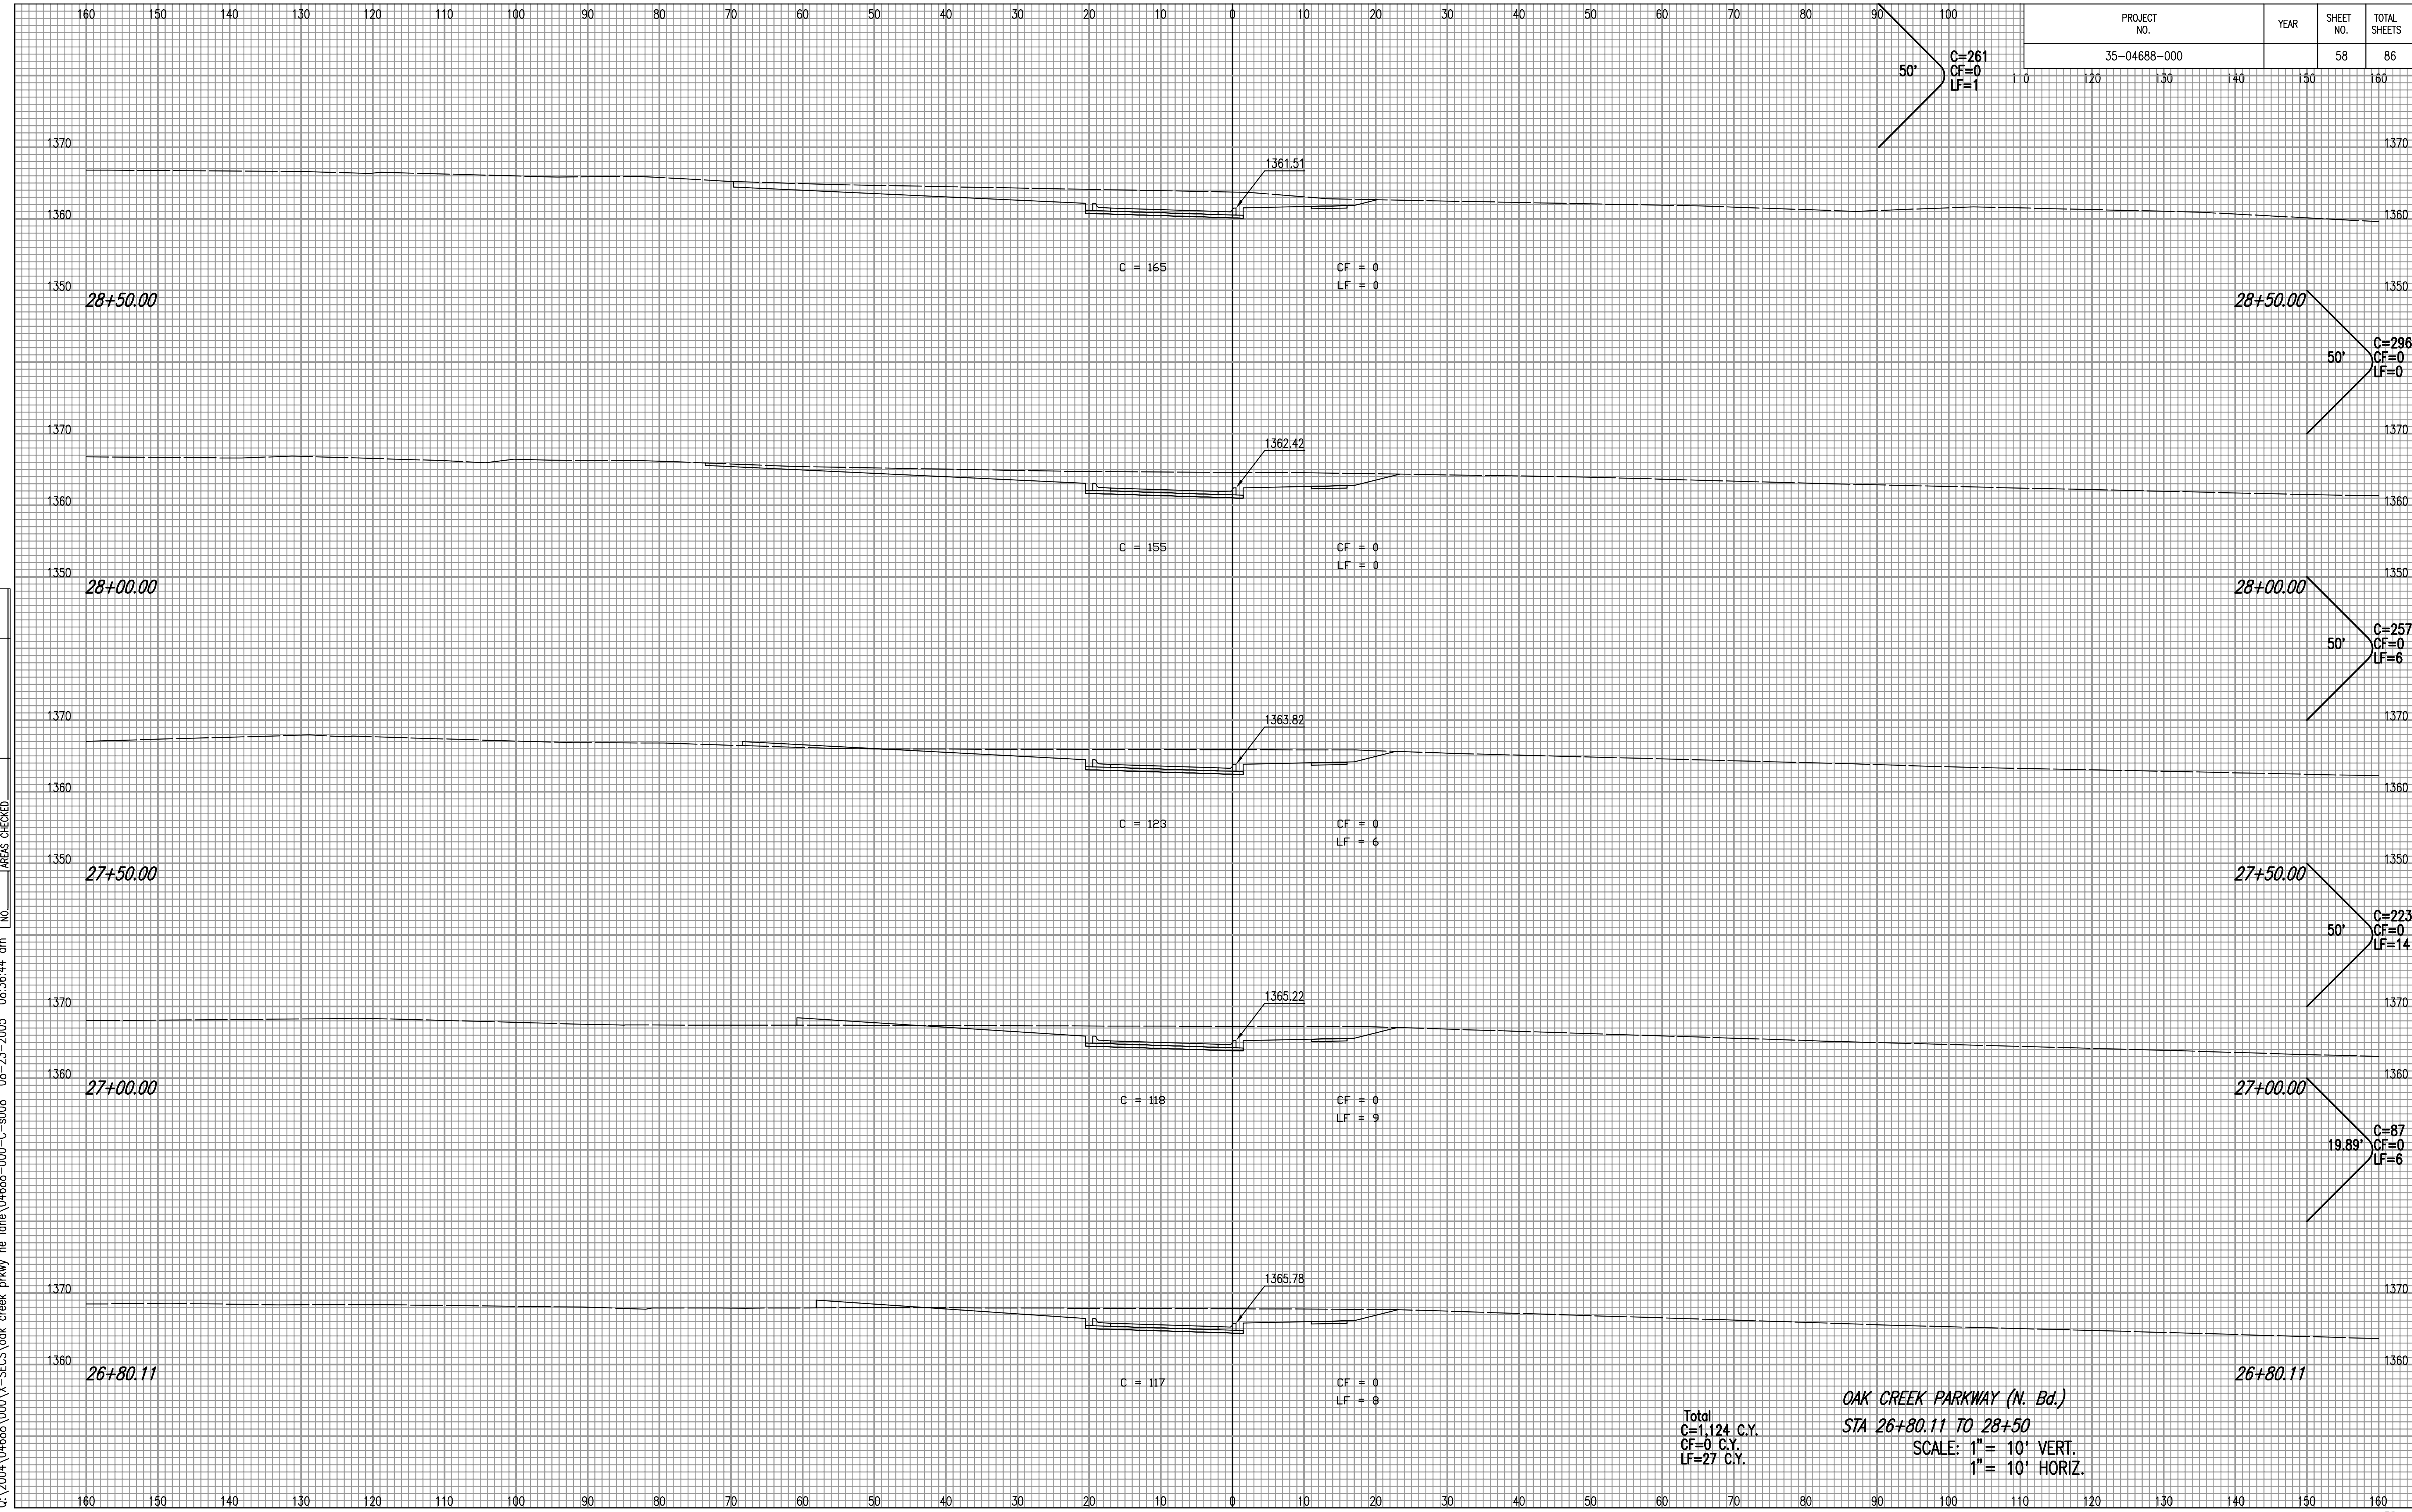

NOTE BOOK NO.	TEMPLATE AREAS CHECKED

DSNR: BJB OPER: BJS SCALE: 1"=1.00  
 C:\2004\04688\000\X-SECS\oak creek prkwy ne lane\04688-000-C-s008 08-23-2005 08:36:44 am

Total  
 C=1,124 C.Y.  
 CF=0 C.Y.  
 LF=27 C.Y.

OAK CREEK PARKWAY (N. Bd.)  
 STA 26+80.11 TO 28+50  
 SCALE: 1" = 10' VERT.  
 1" = 10' HORIZ.