


PROJECT NO.	YEAR	SHEET NO.	TOTAL SHEETS
35-04688-000		59	86

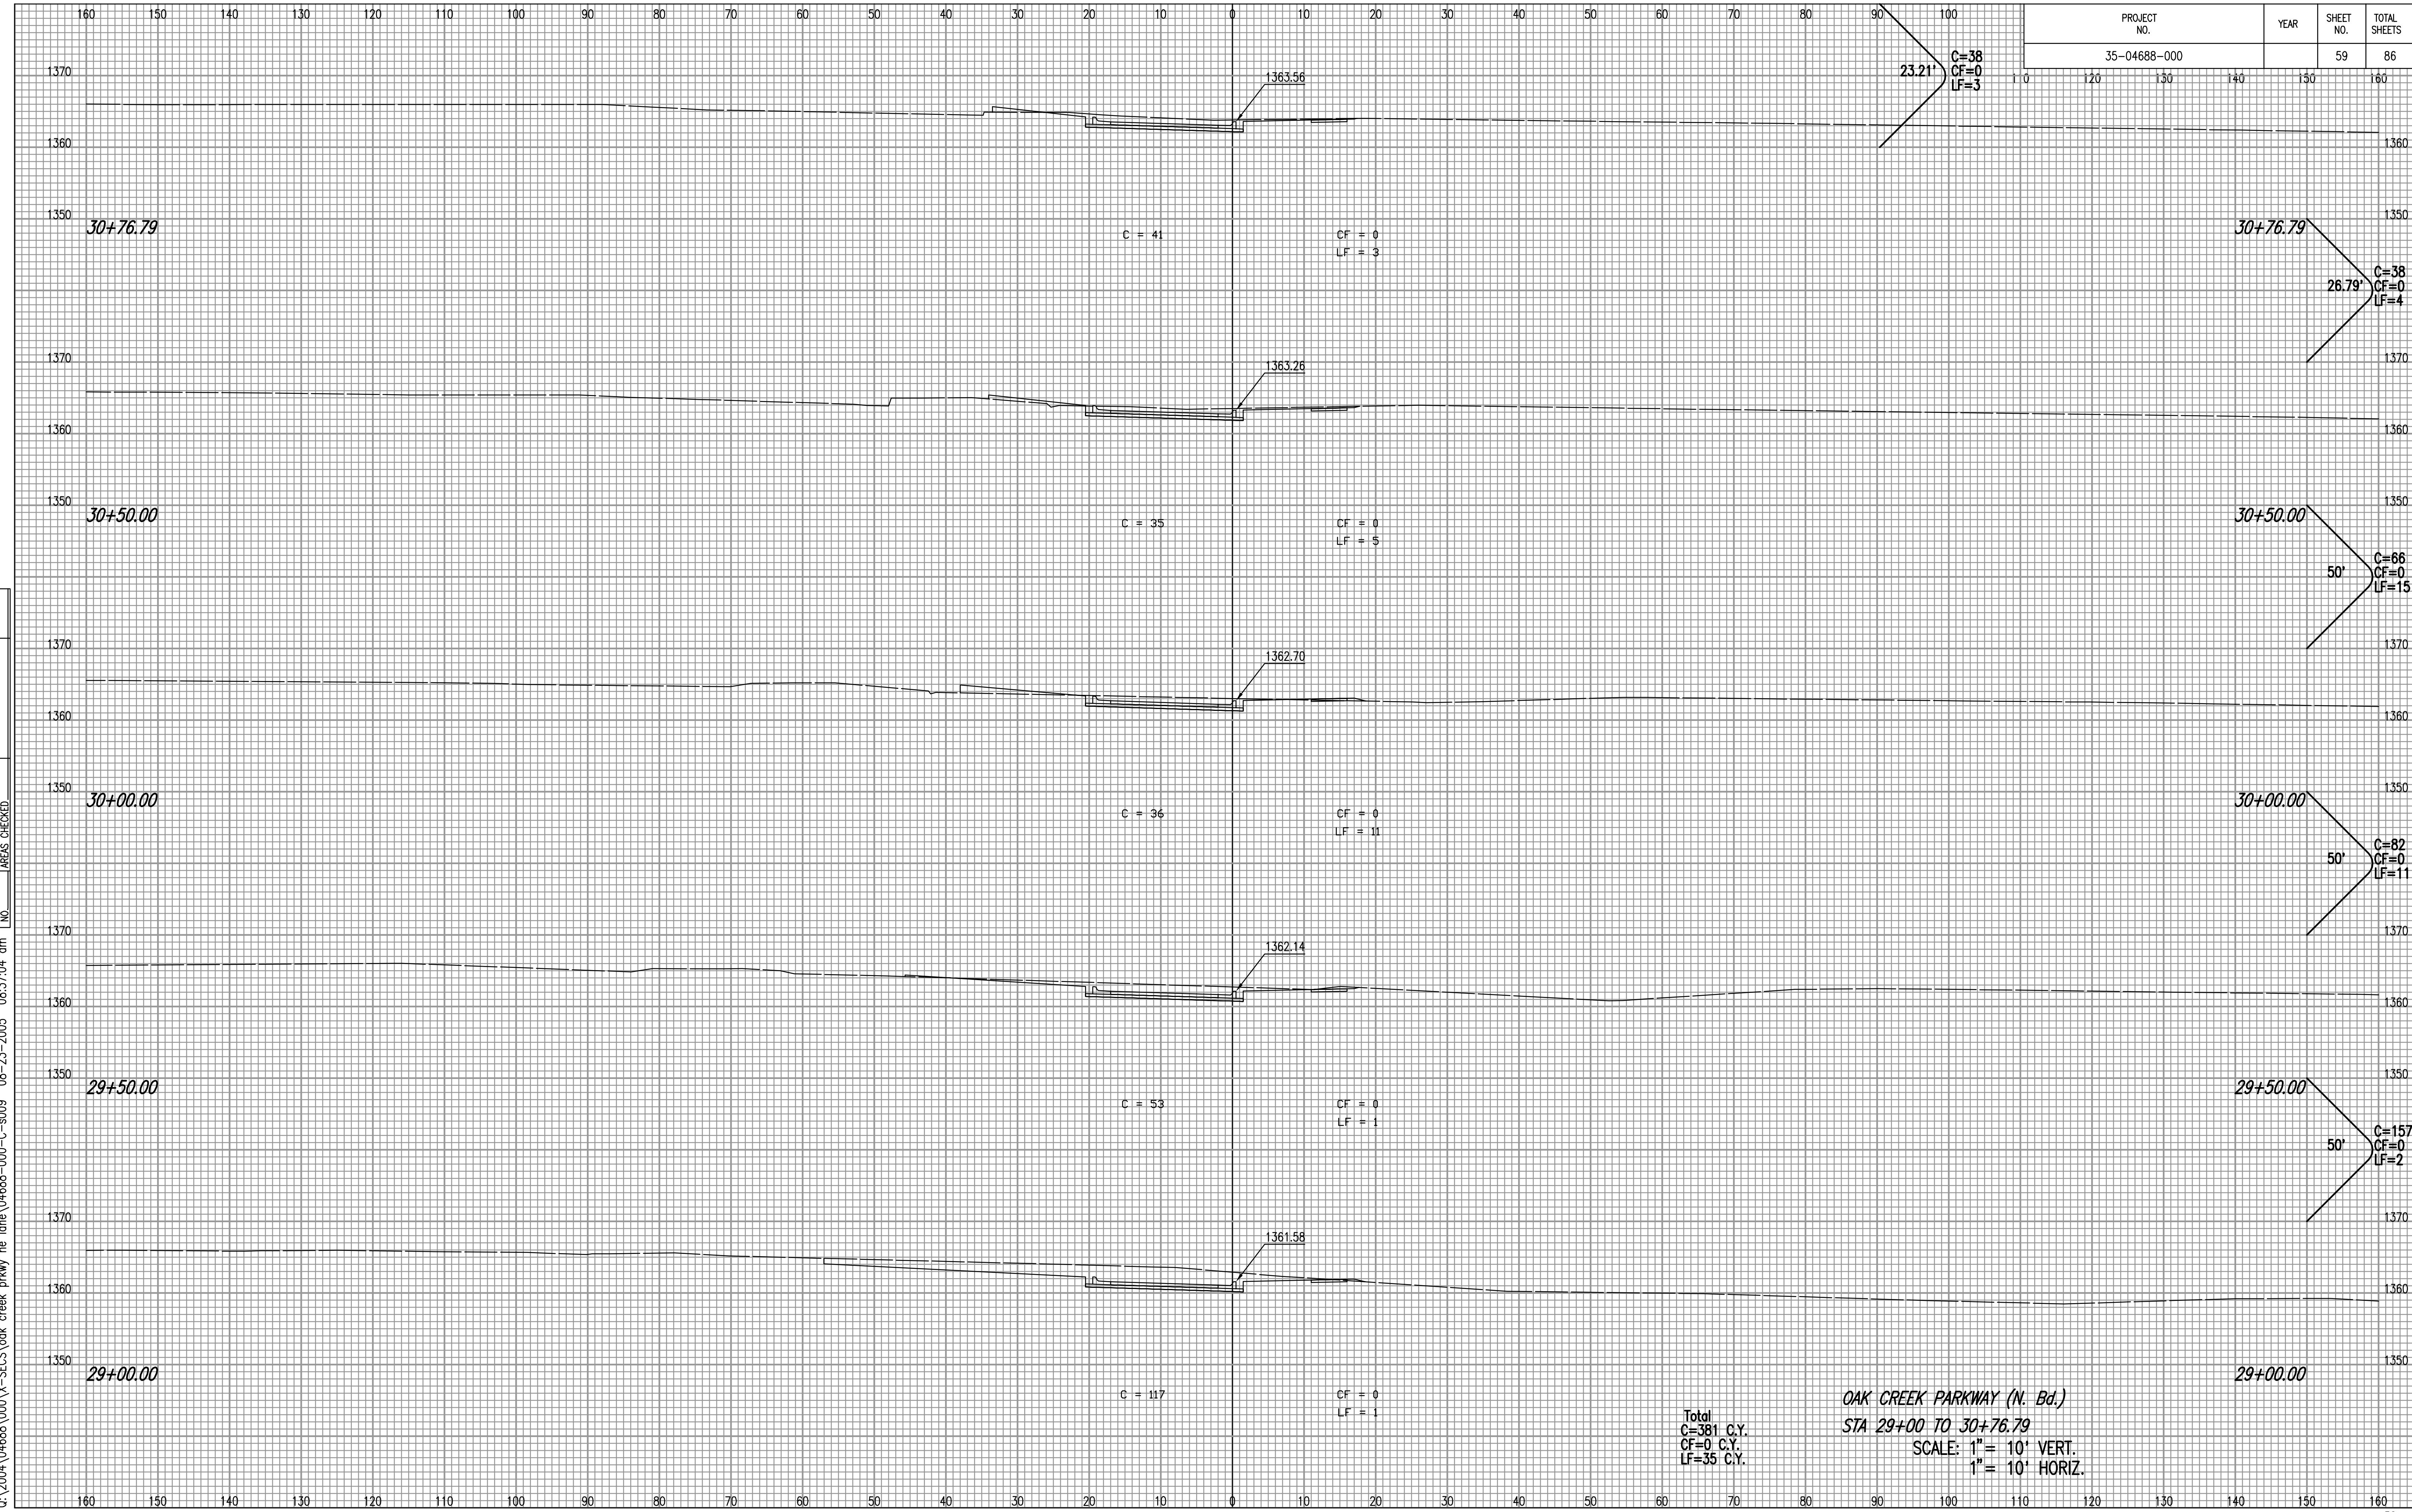

OAK CREEK PARKWAY (N. Bd.)
 STA 29+00 TO 30+76.79
 SCALE: 1" = 10' VERT.
 1" = 10' HORIZ.

NOTE BOOK TEMPLATE AREAS CHECKED

DSNR: BJB OPER: BJS SCALE: 1"=1.00
 C:\2004\04688\000\X-SECS\oak creek prkwy ne lane\04688-000-C-s009 08-23-2005 08:37:04 am