


PROJECT NO.	YEAR	SHEET NO.	TOTAL SHEETS
35-04688-000		60	86

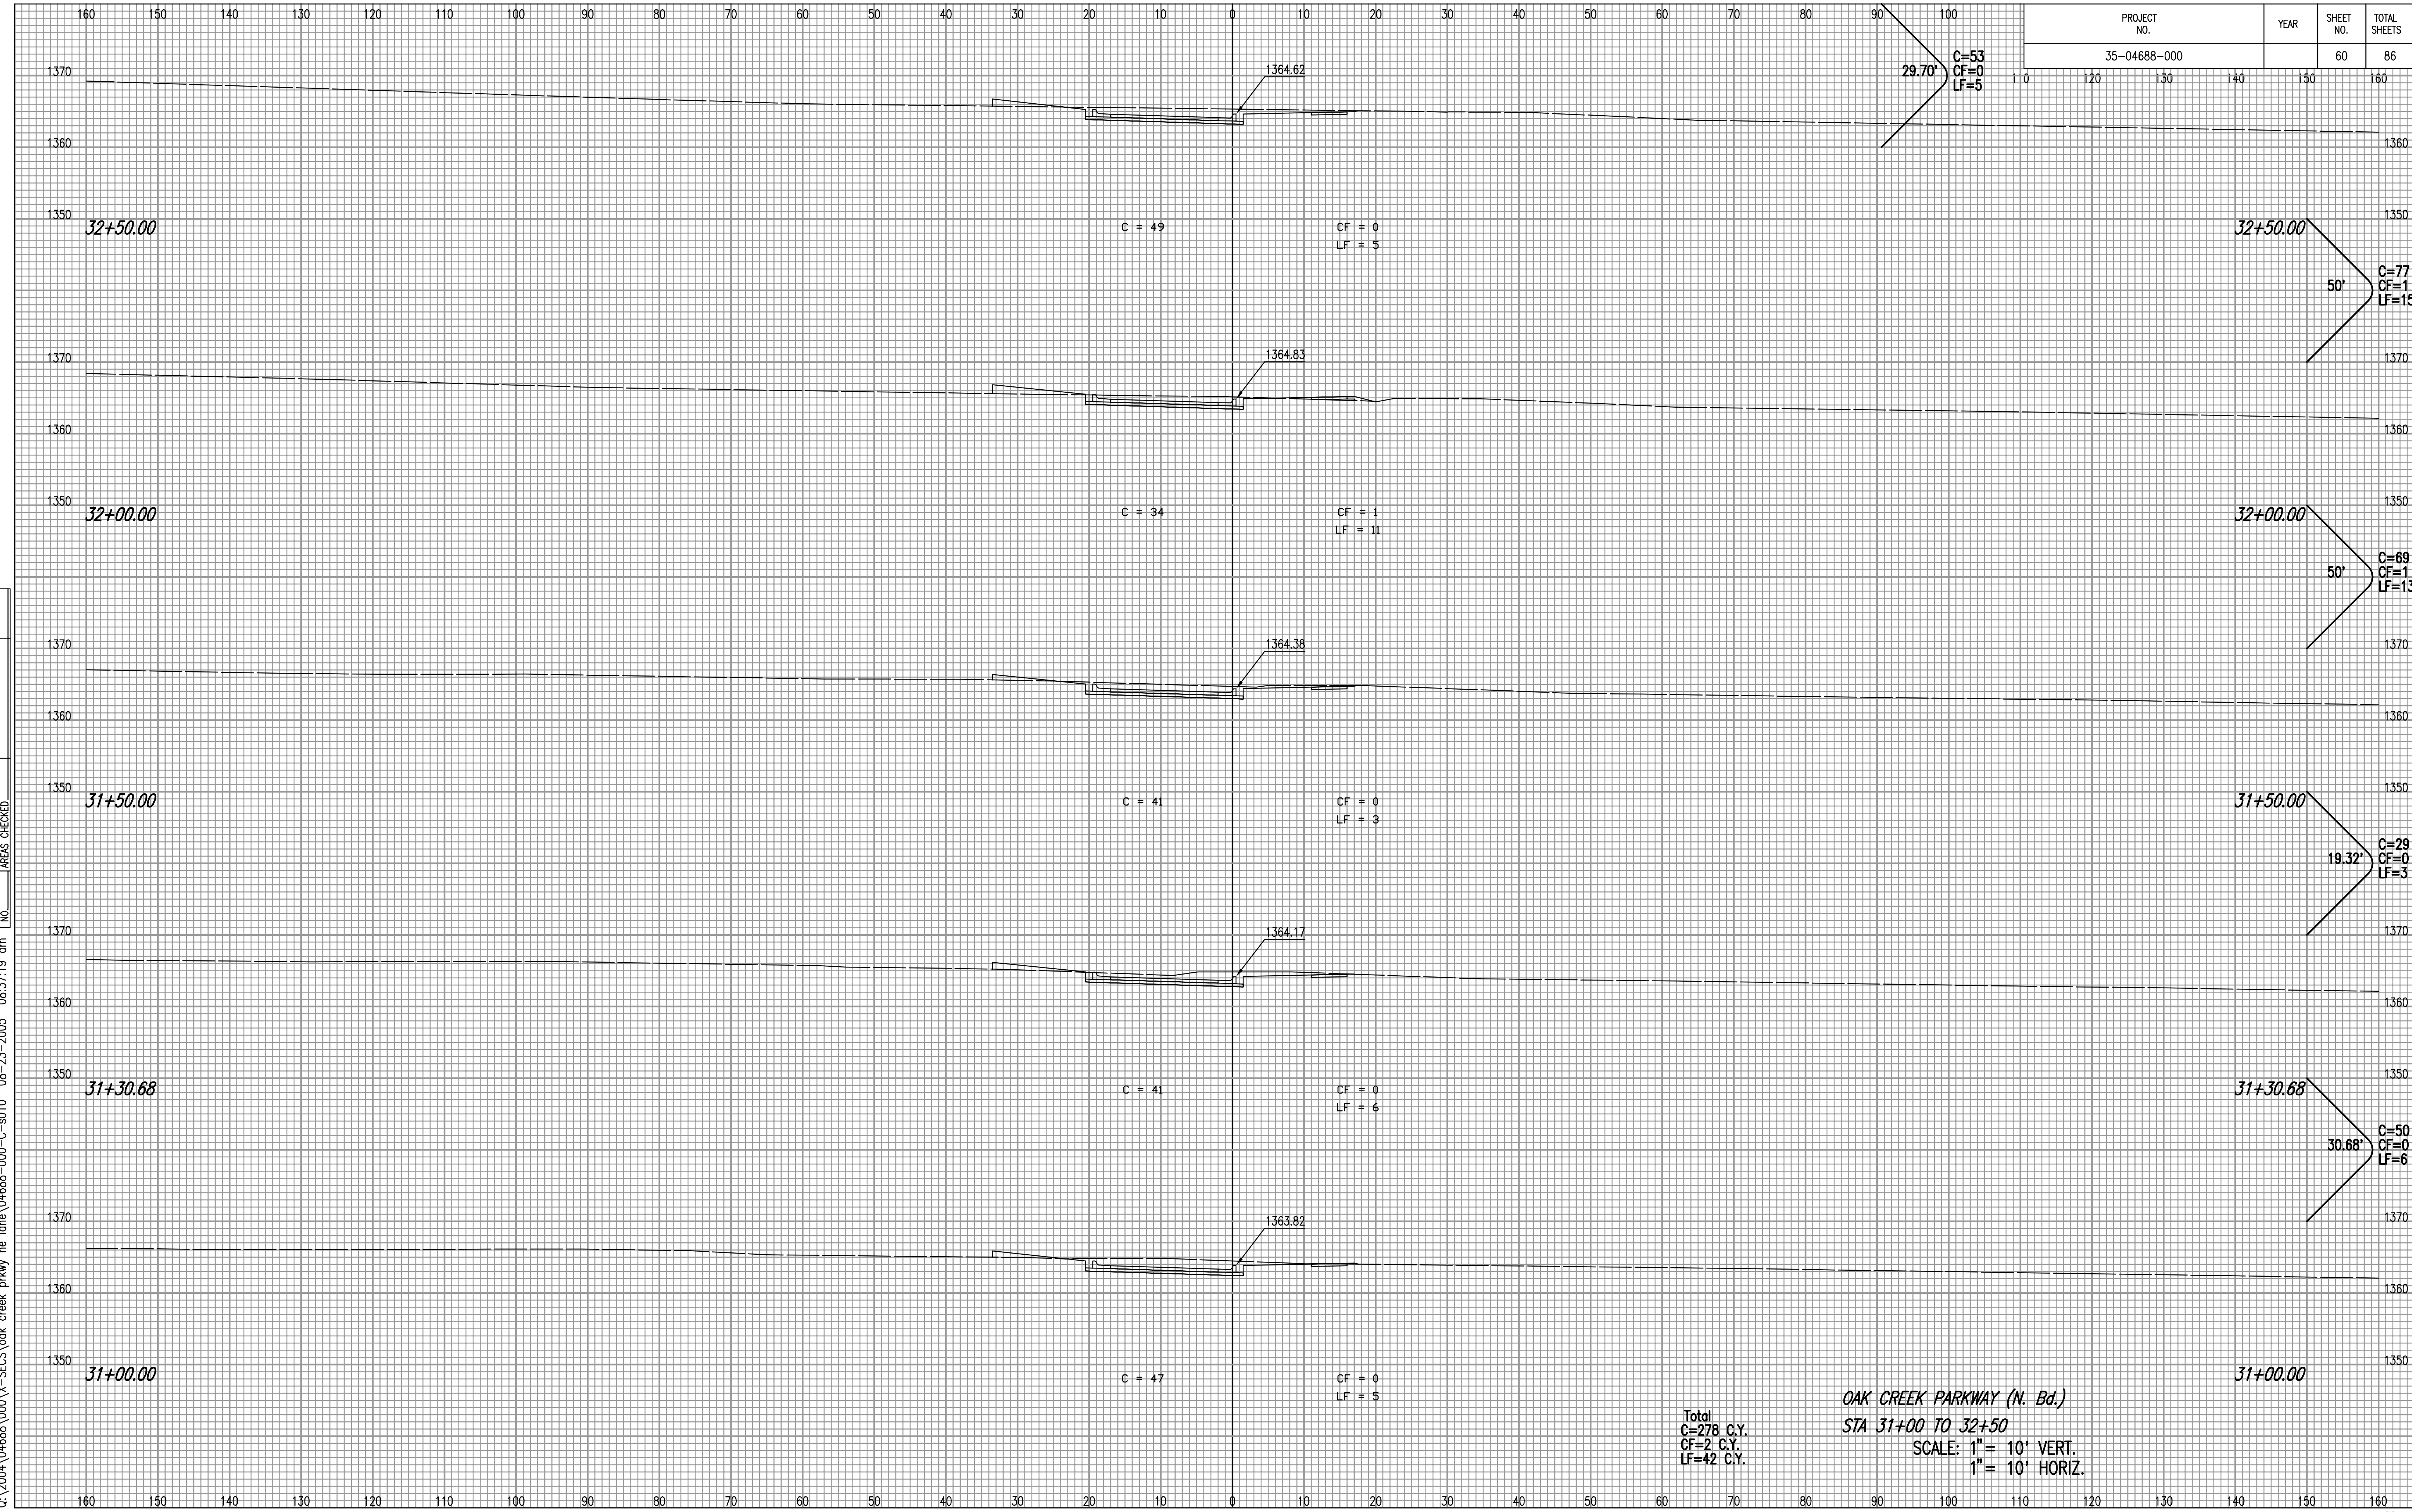

NOTE BOOK NO.	TEMPLATE AREAS CHECKED

DSNR: BJB OPER: BJS SCALE: 1"=1.00
 C:\2004\04688\000\X-SECS\oak creek prkwy ne lane\04688-000-C-s010 08-23-2005 08:37:19 am

OAK CREEK PARKWAY (N. Bd.)
 STA 31+00 TO 32+50
 SCALE: 1" = 10' VERT.
 1" = 10' HORIZ.