


PROJECT NO.	YEAR	SHEET NO.	TOTAL SHEETS
35-04688-000		61	86

NOTE BOOK NO.	TEMPLATE AREAS CHECKED

DSNP: BJB OPER: BJS SCALE: 1"=1.00
 C:\2004\04688\000\X-SECS\oak creek prkwy ne lane\04688-000-C-s011 08-23-2005 08:37:38 am

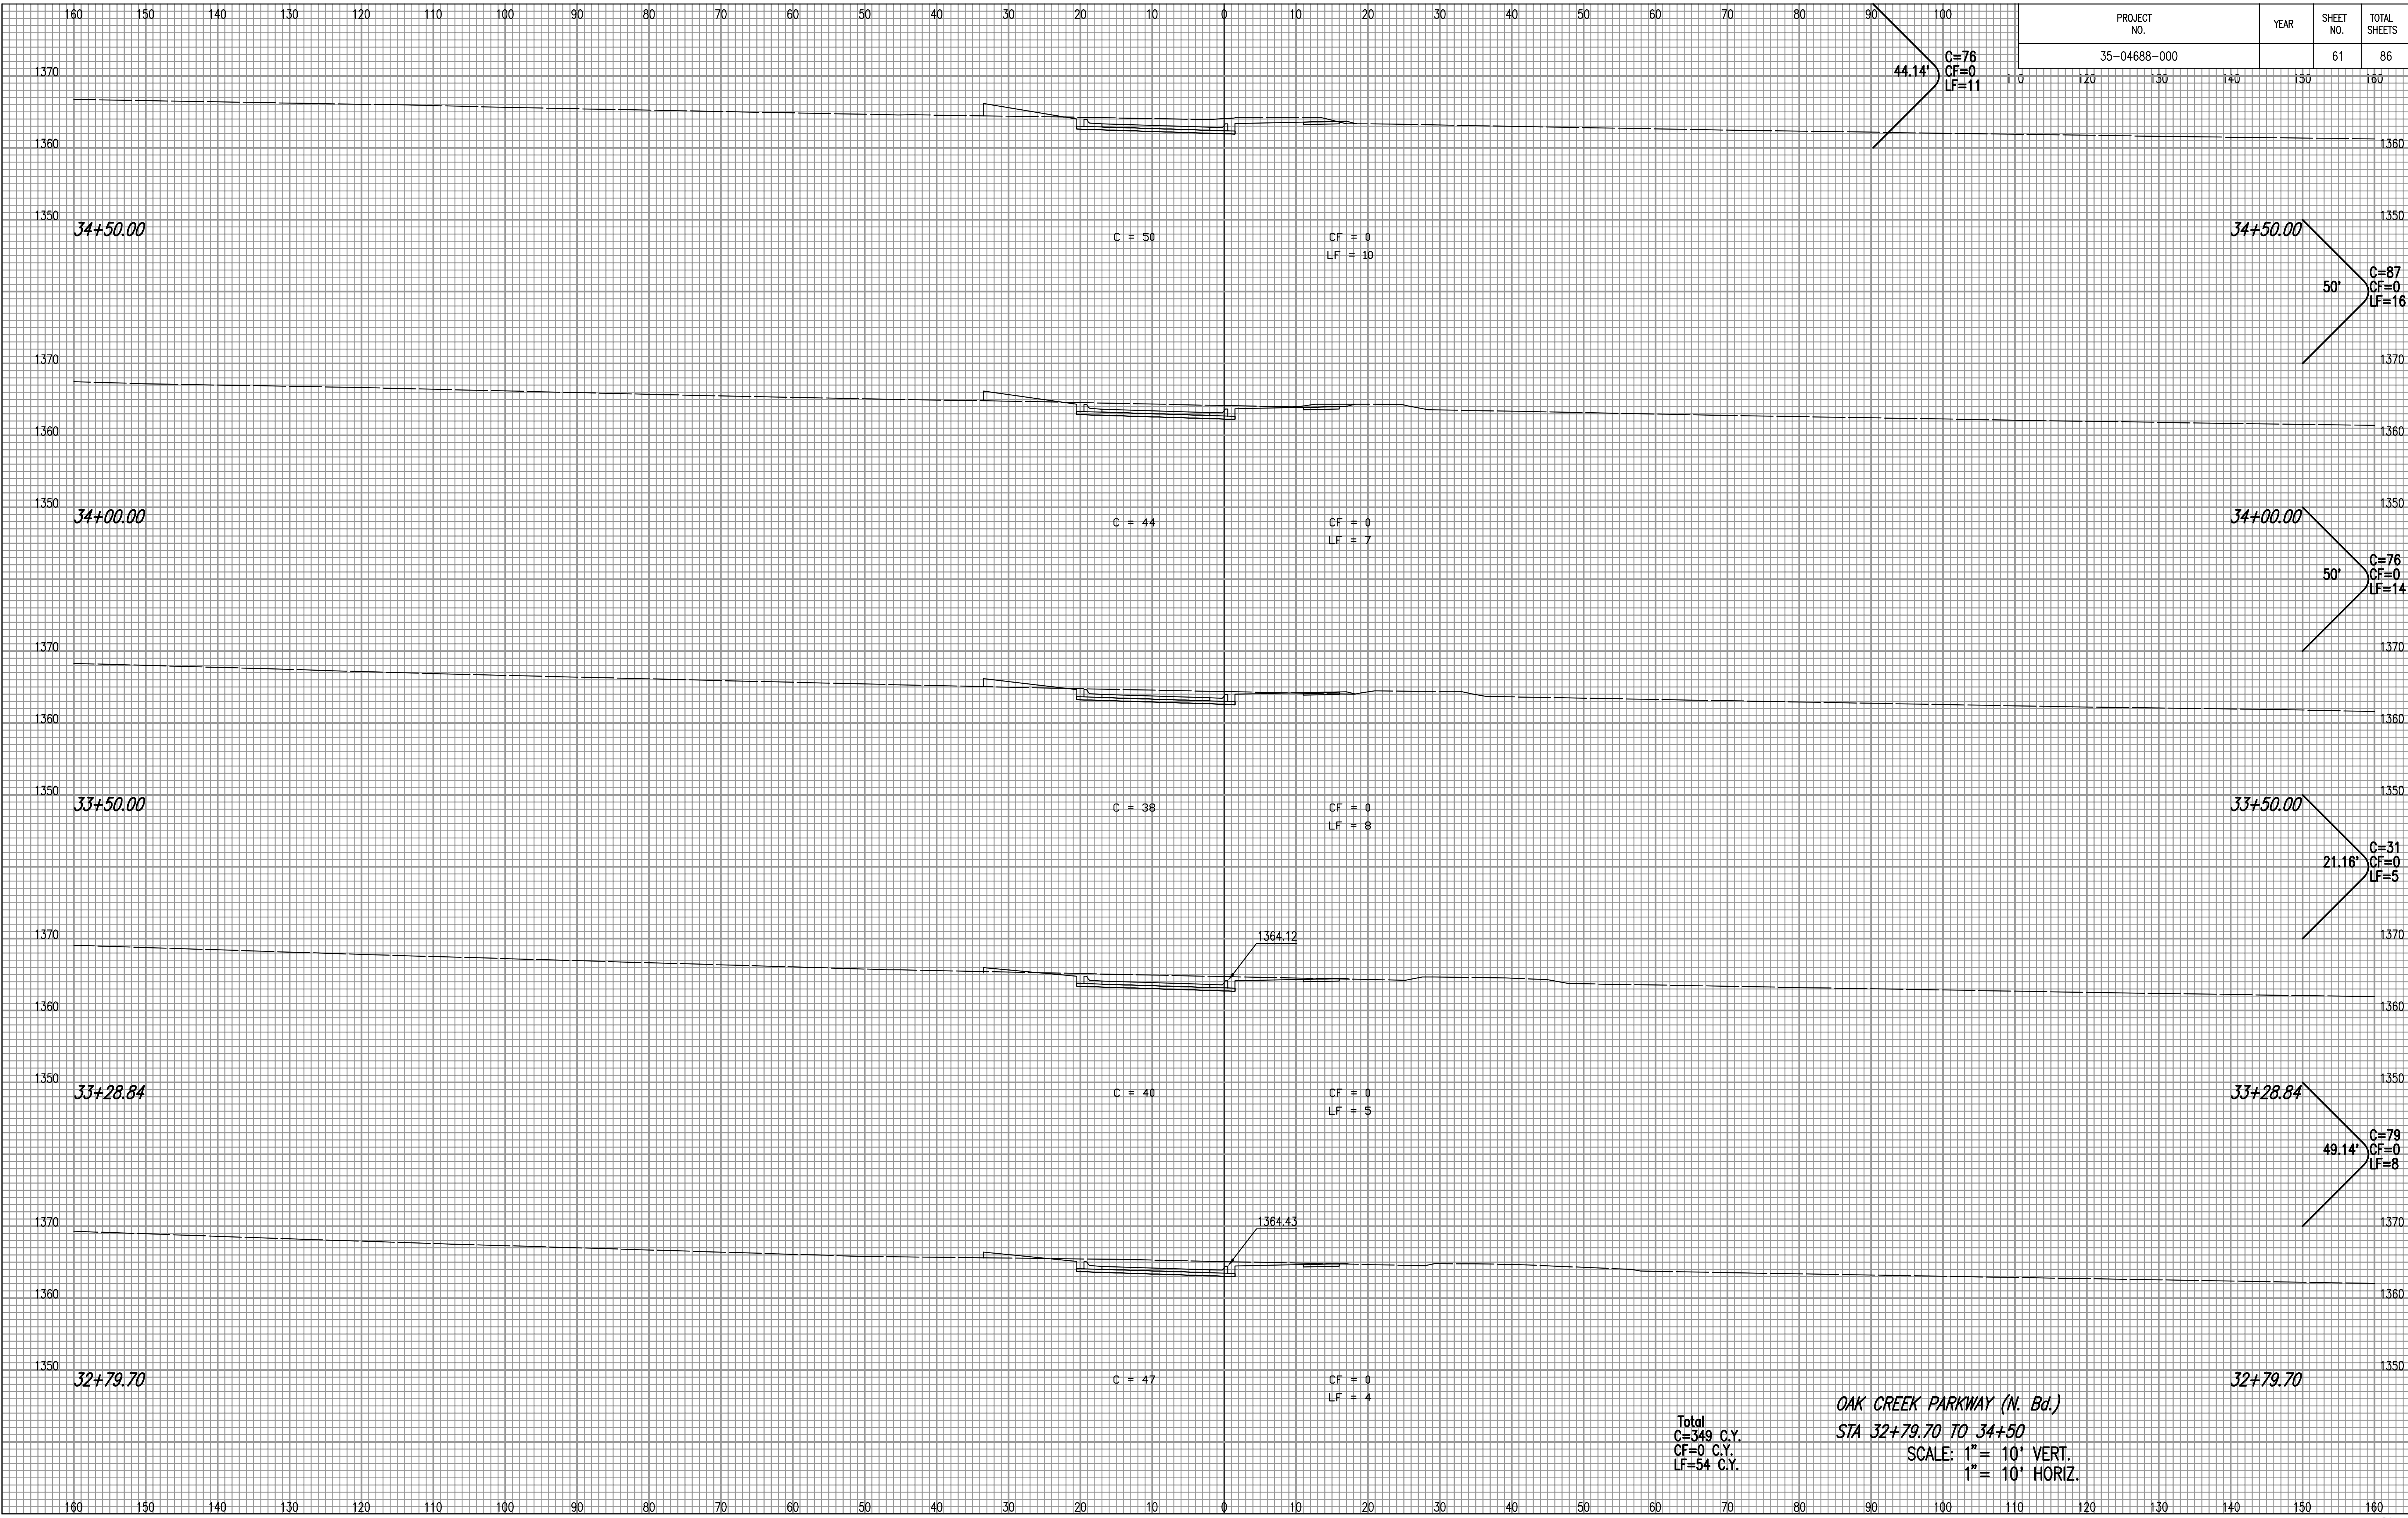

44.14' C=76
CF=0
LF=11

C = 50 CF = 0
LF = 10

34+50.00 C=87
CF=0
LF=16
50'

C = 44 CF = 0
LF = 7

34+00.00 C=76
CF=0
LF=14
50'

C = 38 CF = 0
LF = 8

33+50.00 C=31
CF=0
LF=5
21.16'

1364.12

C = 40 CF = 0
LF = 5

33+28.84 C=79
CF=0
LF=8
49.14'

1364.43

C = 47 CF = 0
LF = 4

32+79.70

Total
C=349 C.Y.
CF=0 C.Y.
LF=54 C.Y.

OAK CREEK PARKWAY (N. Bd.)
STA 32+79.70 TO 34+50
SCALE: 1" = 10' VERT.
1" = 10' HORIZ.