


PROJECT NO.	YEAR	SHEET NO.	TOTAL SHEETS
35-04688-000		62	86

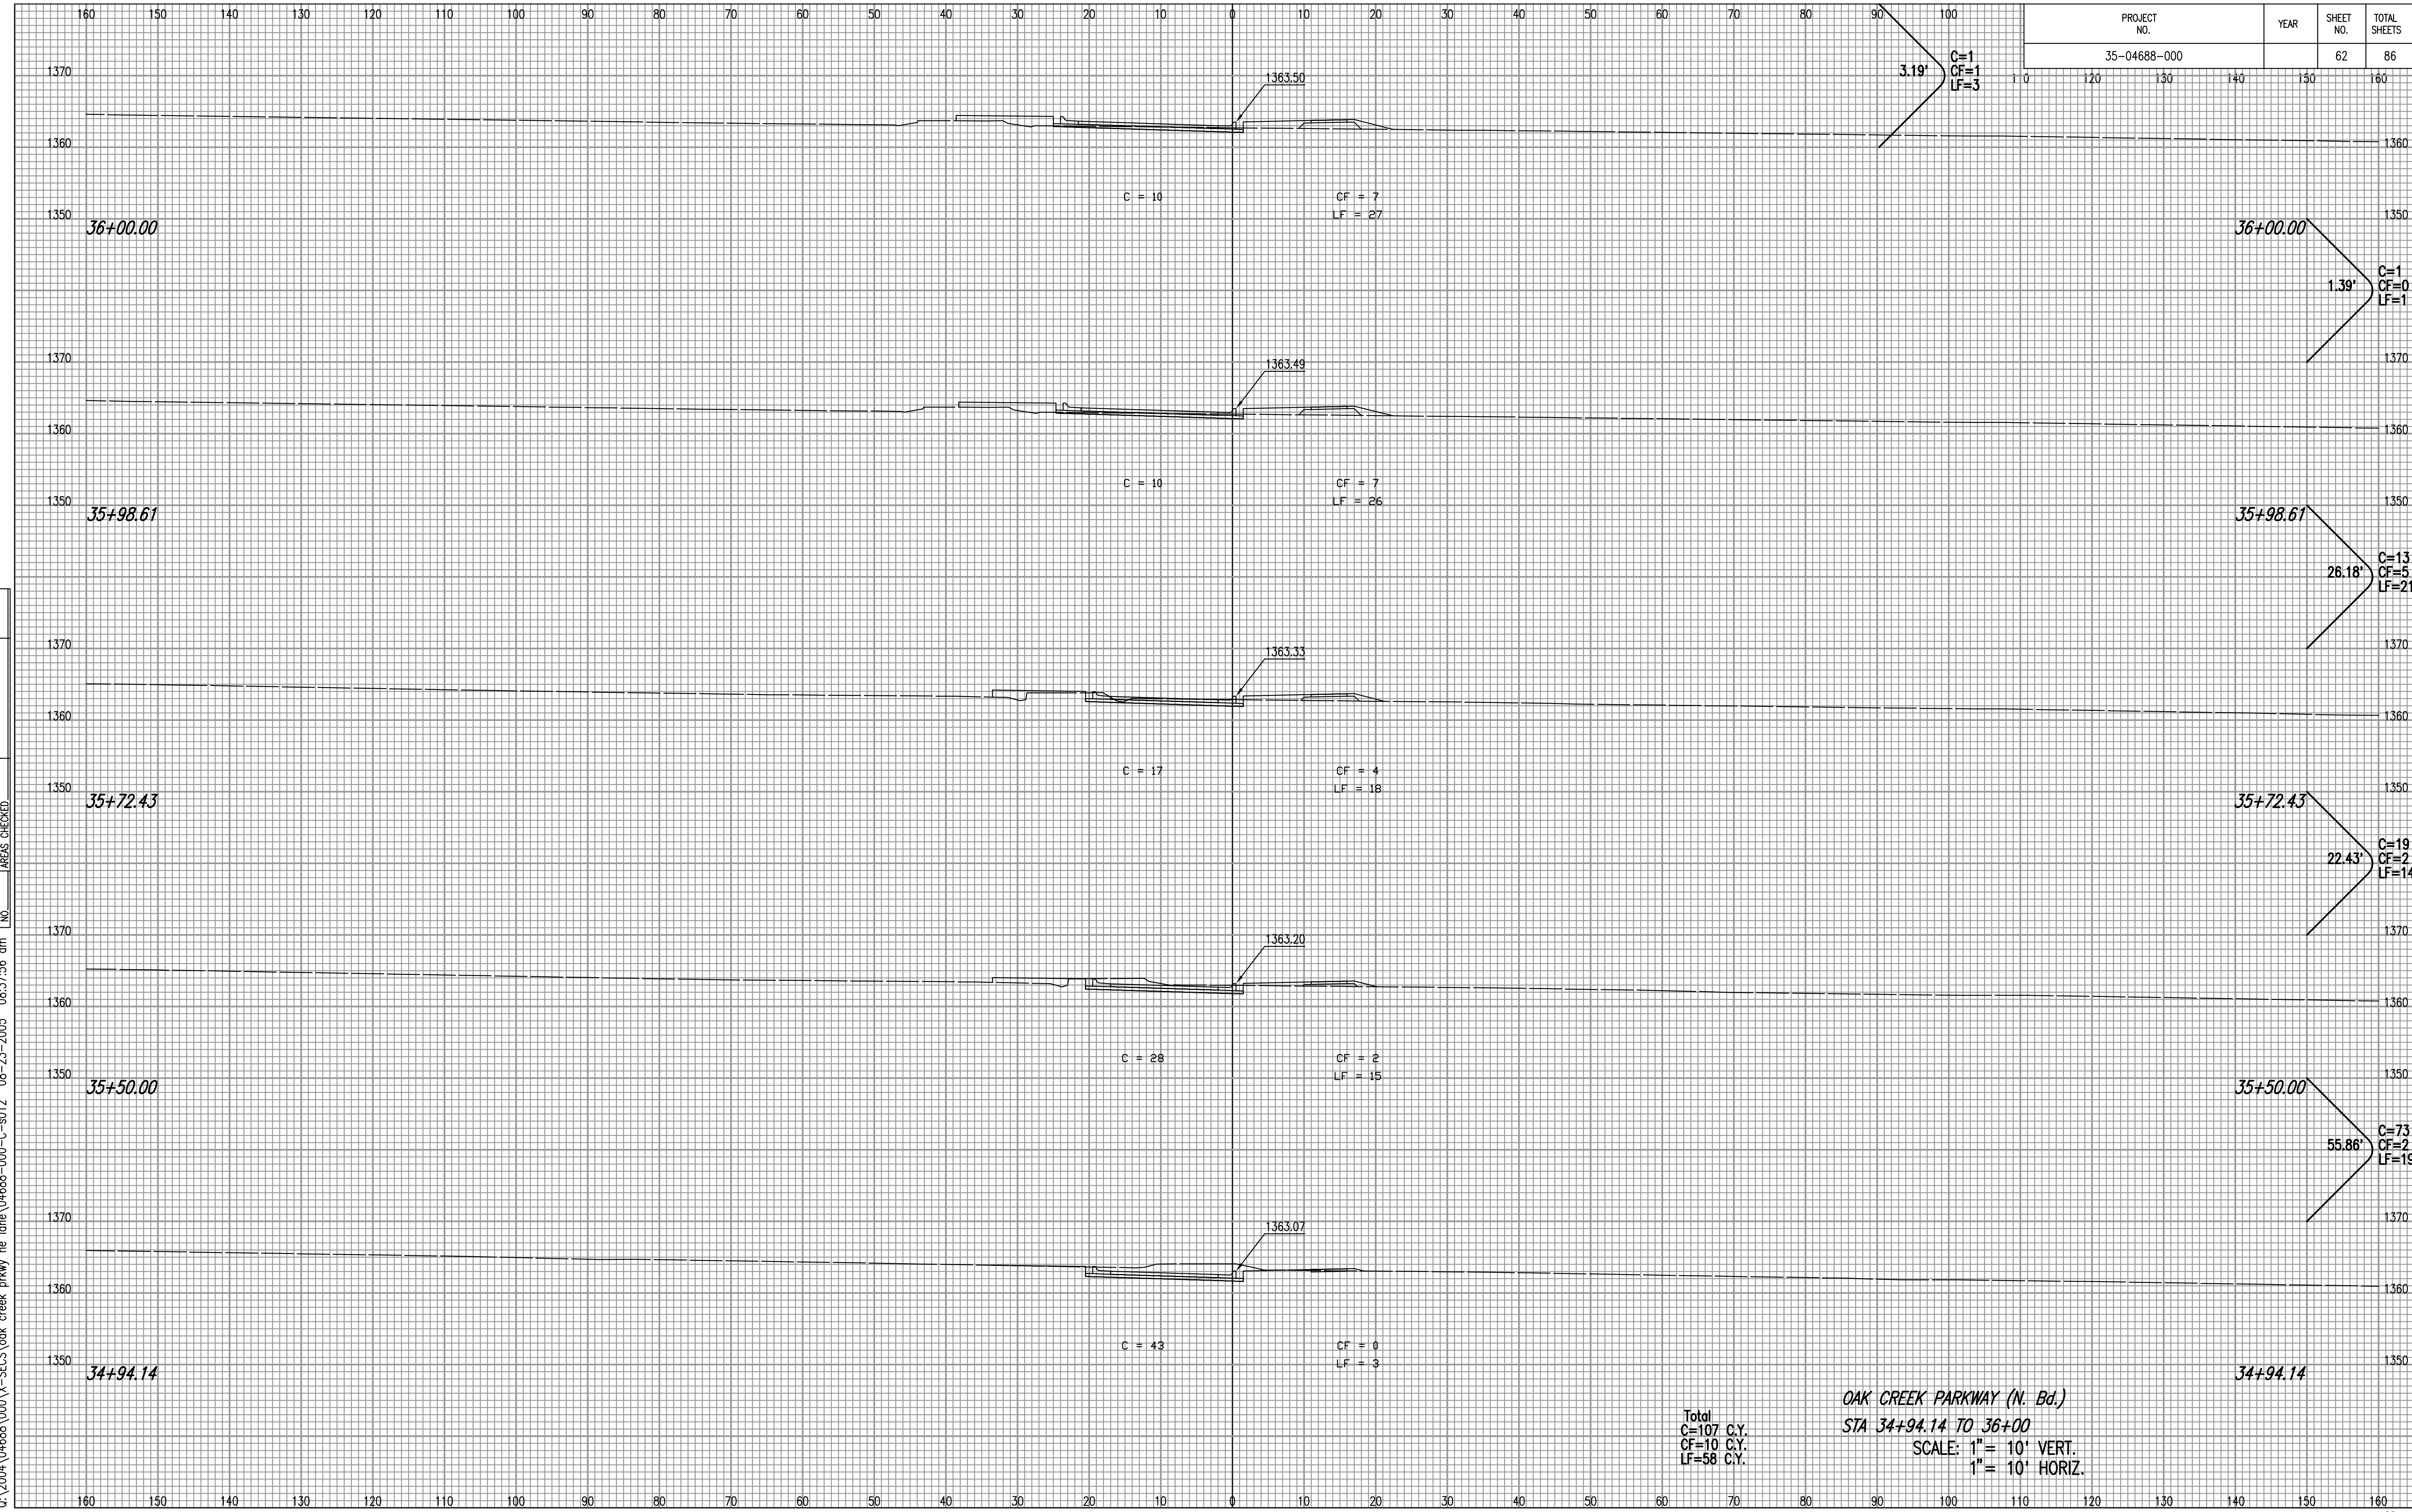

NOTE BOOK NO.	TEMPLATE AREAS CHECKED

DSNR: BJB OPER: BJS SCALE: 1"=1.00
 C:\2004\04688\000\X-SECS\oak creek prfwy ne lane\04688-000-C-s012 08-23-2005 08:37:56 am

Total
 C=107 C.Y.
 CF=10 C.Y.
 LF=58 C.Y.

OAK CREEK PARKWAY (N. Bd.)
 STA 34+94.14 TO 36+00
 SCALE: 1" = 10' VERT.
 1" = 10' HORIZ.