


PROJECT NO.	YEAR	SHEET NO.	TOTAL SHEETS
35-04688-000		63	86

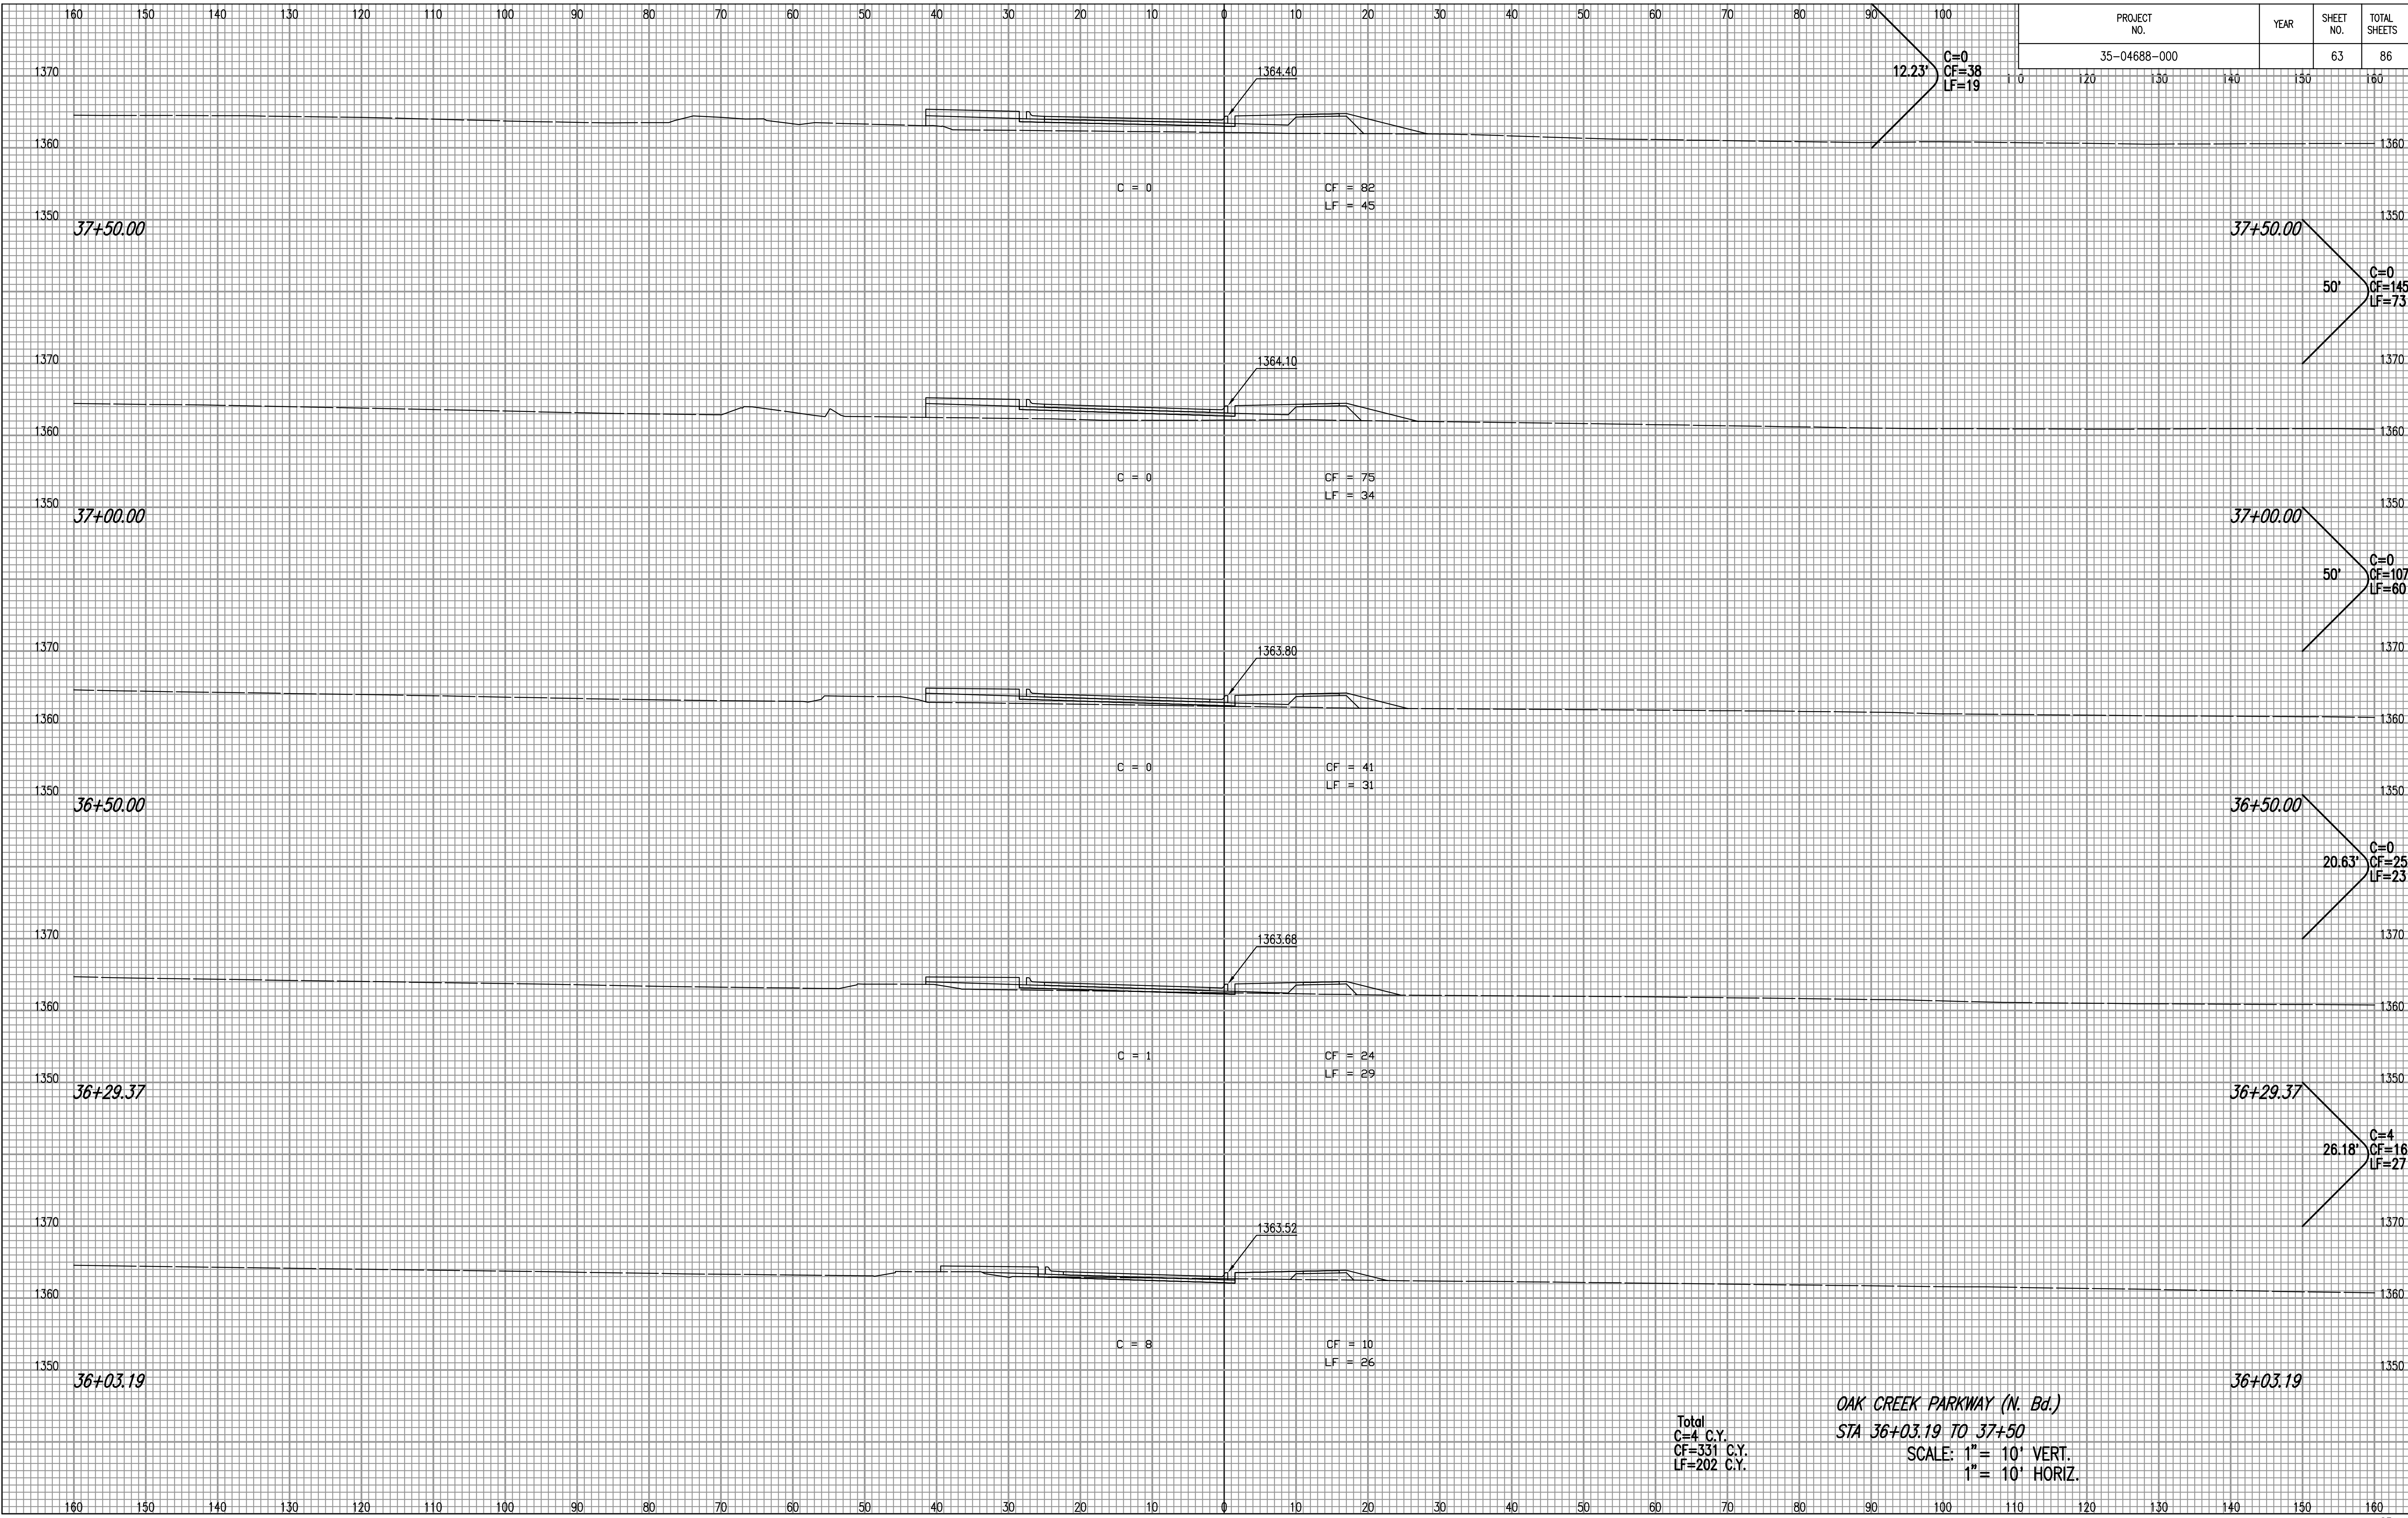

NOTE BOOK NO.	TEMPLATE AREAS CHECKED

DSNR: BJB OPER: BJS SCALE: 1"=1.00
 C:\2004\04688\000\X-SECS\oak creek prway ne lane\04688-000-C-s013 08-23-2005 08:38:12 am

Total
 C=4 C.Y.
 CF=331 C.Y.
 LF=202 C.Y.

OAK CREEK PARKWAY (N. Bd.)
 STA 36+03.19 TO 37+50
 SCALE: 1" = 10' VERT.
 1" = 10' HORIZ.