


PROJECT NO.	YEAR	SHEET NO.	TOTAL SHEETS
35-04688-000		65	86

26.18' C=78
CF=0
LF=0

NOTE BOOK NO.	TEMPLATE AREAS CHECKED

DSNR: BJB OPER: BJS SCALE: 1"=1.00
C:\2004\04688\000\1-SECS\oak creek prfwy sw lane\04688-000-C-s001 08-23-2005 08:23:30 am

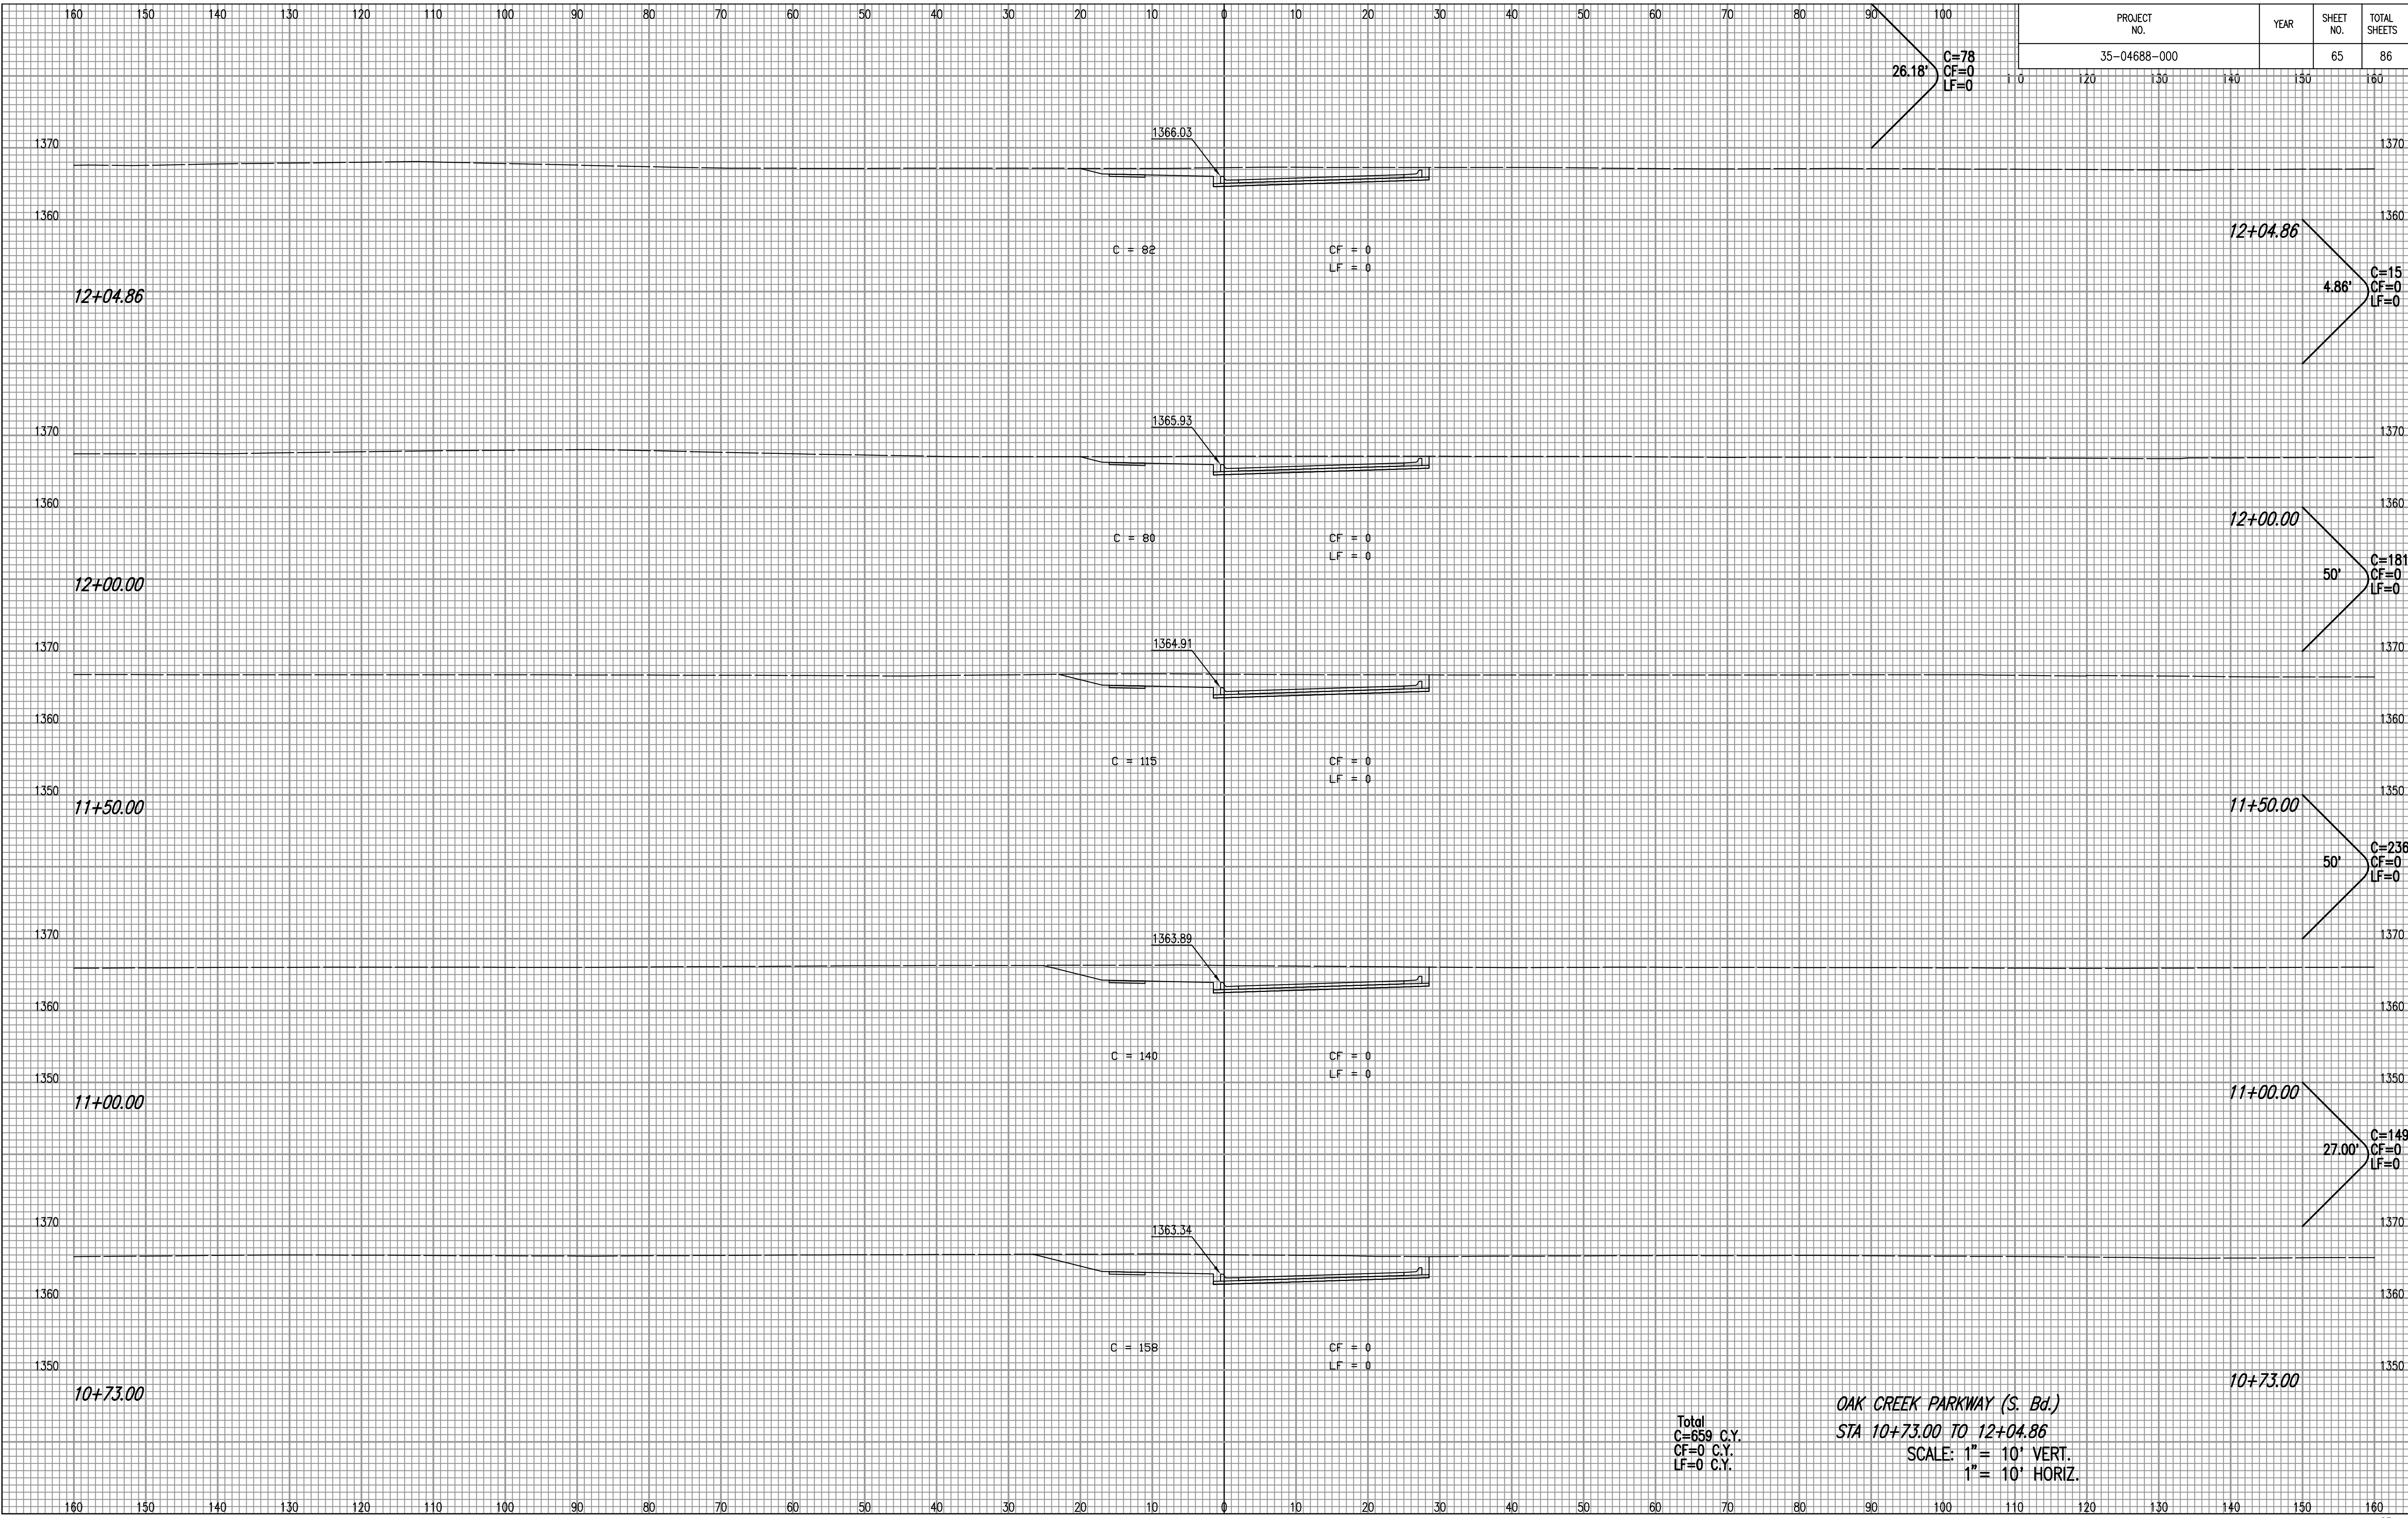

12+04.86

C = 82

CF = 0
LF = 0

12+04.86

4.86' C=15
CF=0
LF=0

12+00.00

C = 80

CF = 0
LF = 0

12+00.00

50' C=181
CF=0
LF=0

11+50.00

C = 115

CF = 0
LF = 0

11+50.00

50' C=236
CF=0
LF=0

11+00.00

C = 140

CF = 0
LF = 0

11+00.00

27.00' C=149
CF=0
LF=0

10+73.00

C = 158

CF = 0
LF = 0

10+73.00

Total
C=659 C.Y.
CF=0 C.Y.
LF=0 C.Y.

OAK CREEK PARKWAY (S. Bd.)
STA 10+73.00 TO 12+04.86
SCALE: 1"= 10' VERT.
1"= 10' HORIZ.