


| PROJECT NO. | YEAR | SHEET NO. | TOTAL SHEETS |
|--------------|------|-----------|--------------|
| 35-04688-000 | | 68 | 86 |

50'
C=32
CF=5
LF=10

| NOTE BOOK NO. | TEMPLATE AREAS CHECKED |
|---------------|------------------------|
| | |
| | |
| | |

DSMR: BJB OPER: BJS SCALE: 1"=1.00
C:\2004\04688\000\X-SECS\oak creek prfwy sw lane\04688-000-C-s004 08-23-2005 08:24:27 am

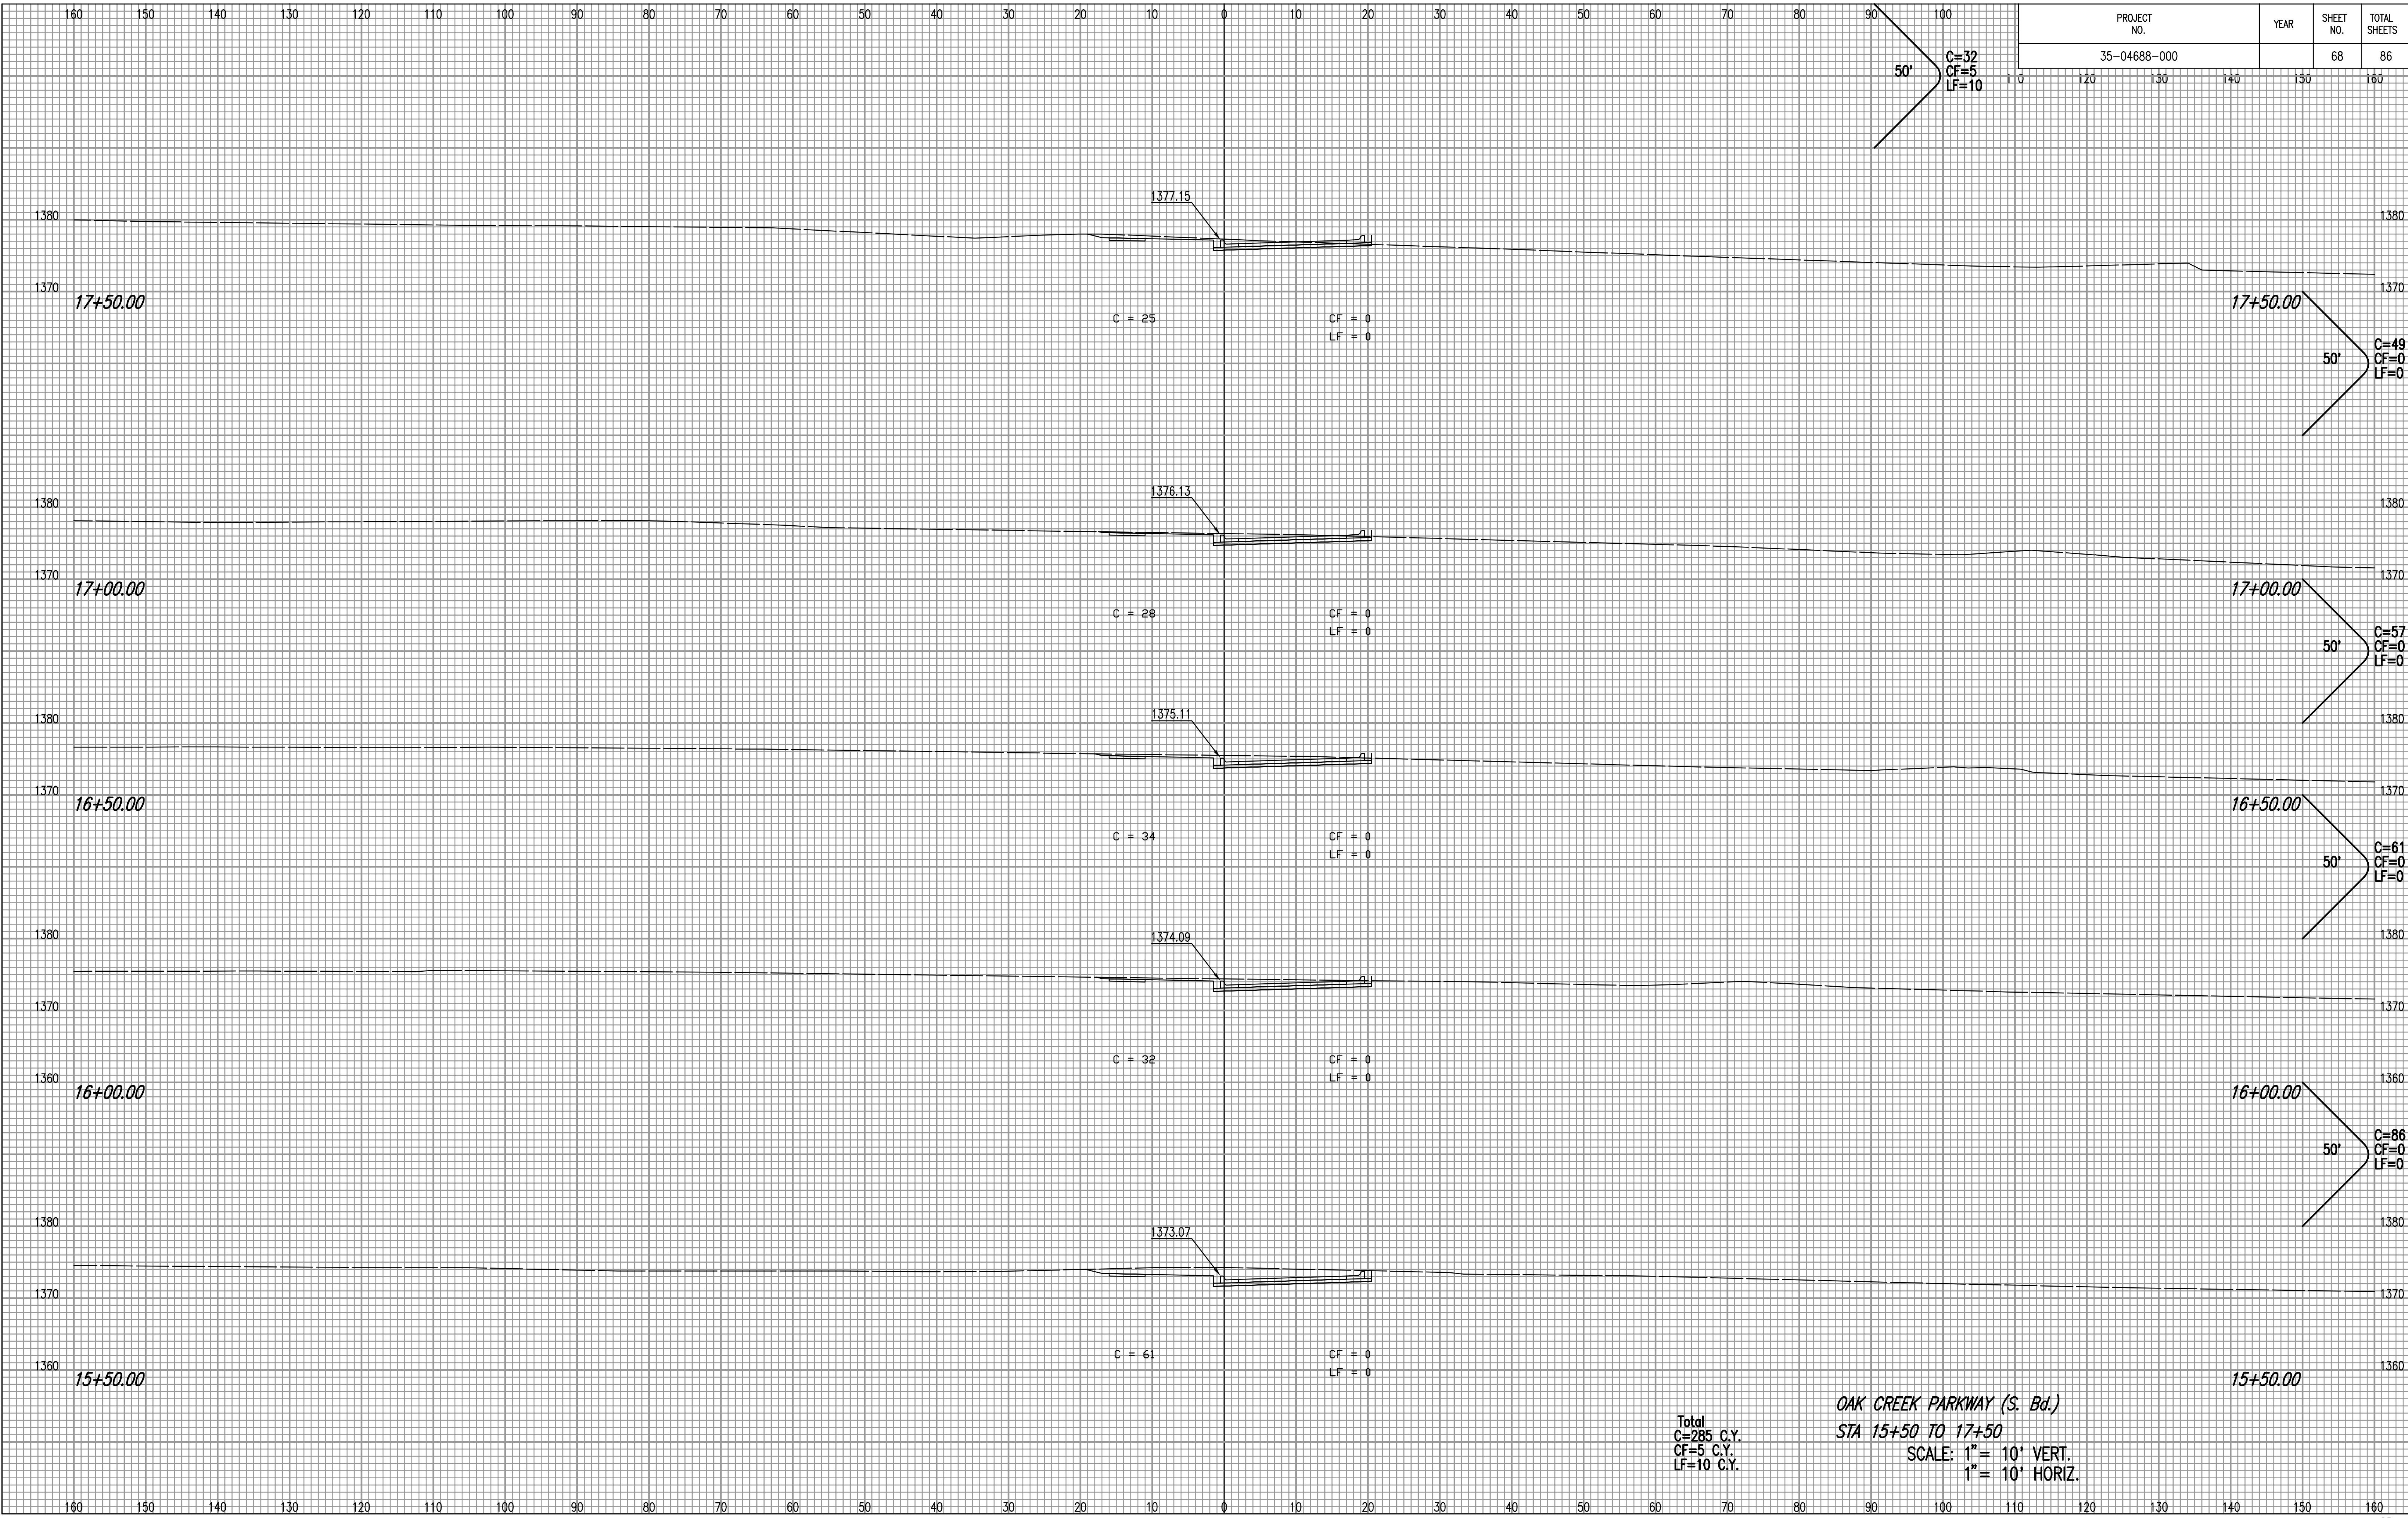

Total
C=285 C.Y.
CF=5 C.Y.
LF=10 C.Y.

OAK CREEK PARKWAY (S. Bd.)
STA 15+50 TO 17+50
SCALE: 1" = 10' VERT.
1" = 10' HORIZ.