


PROJECT NO.	YEAR	SHEET NO.	TOTAL SHEETS
35-04688-000		70	86

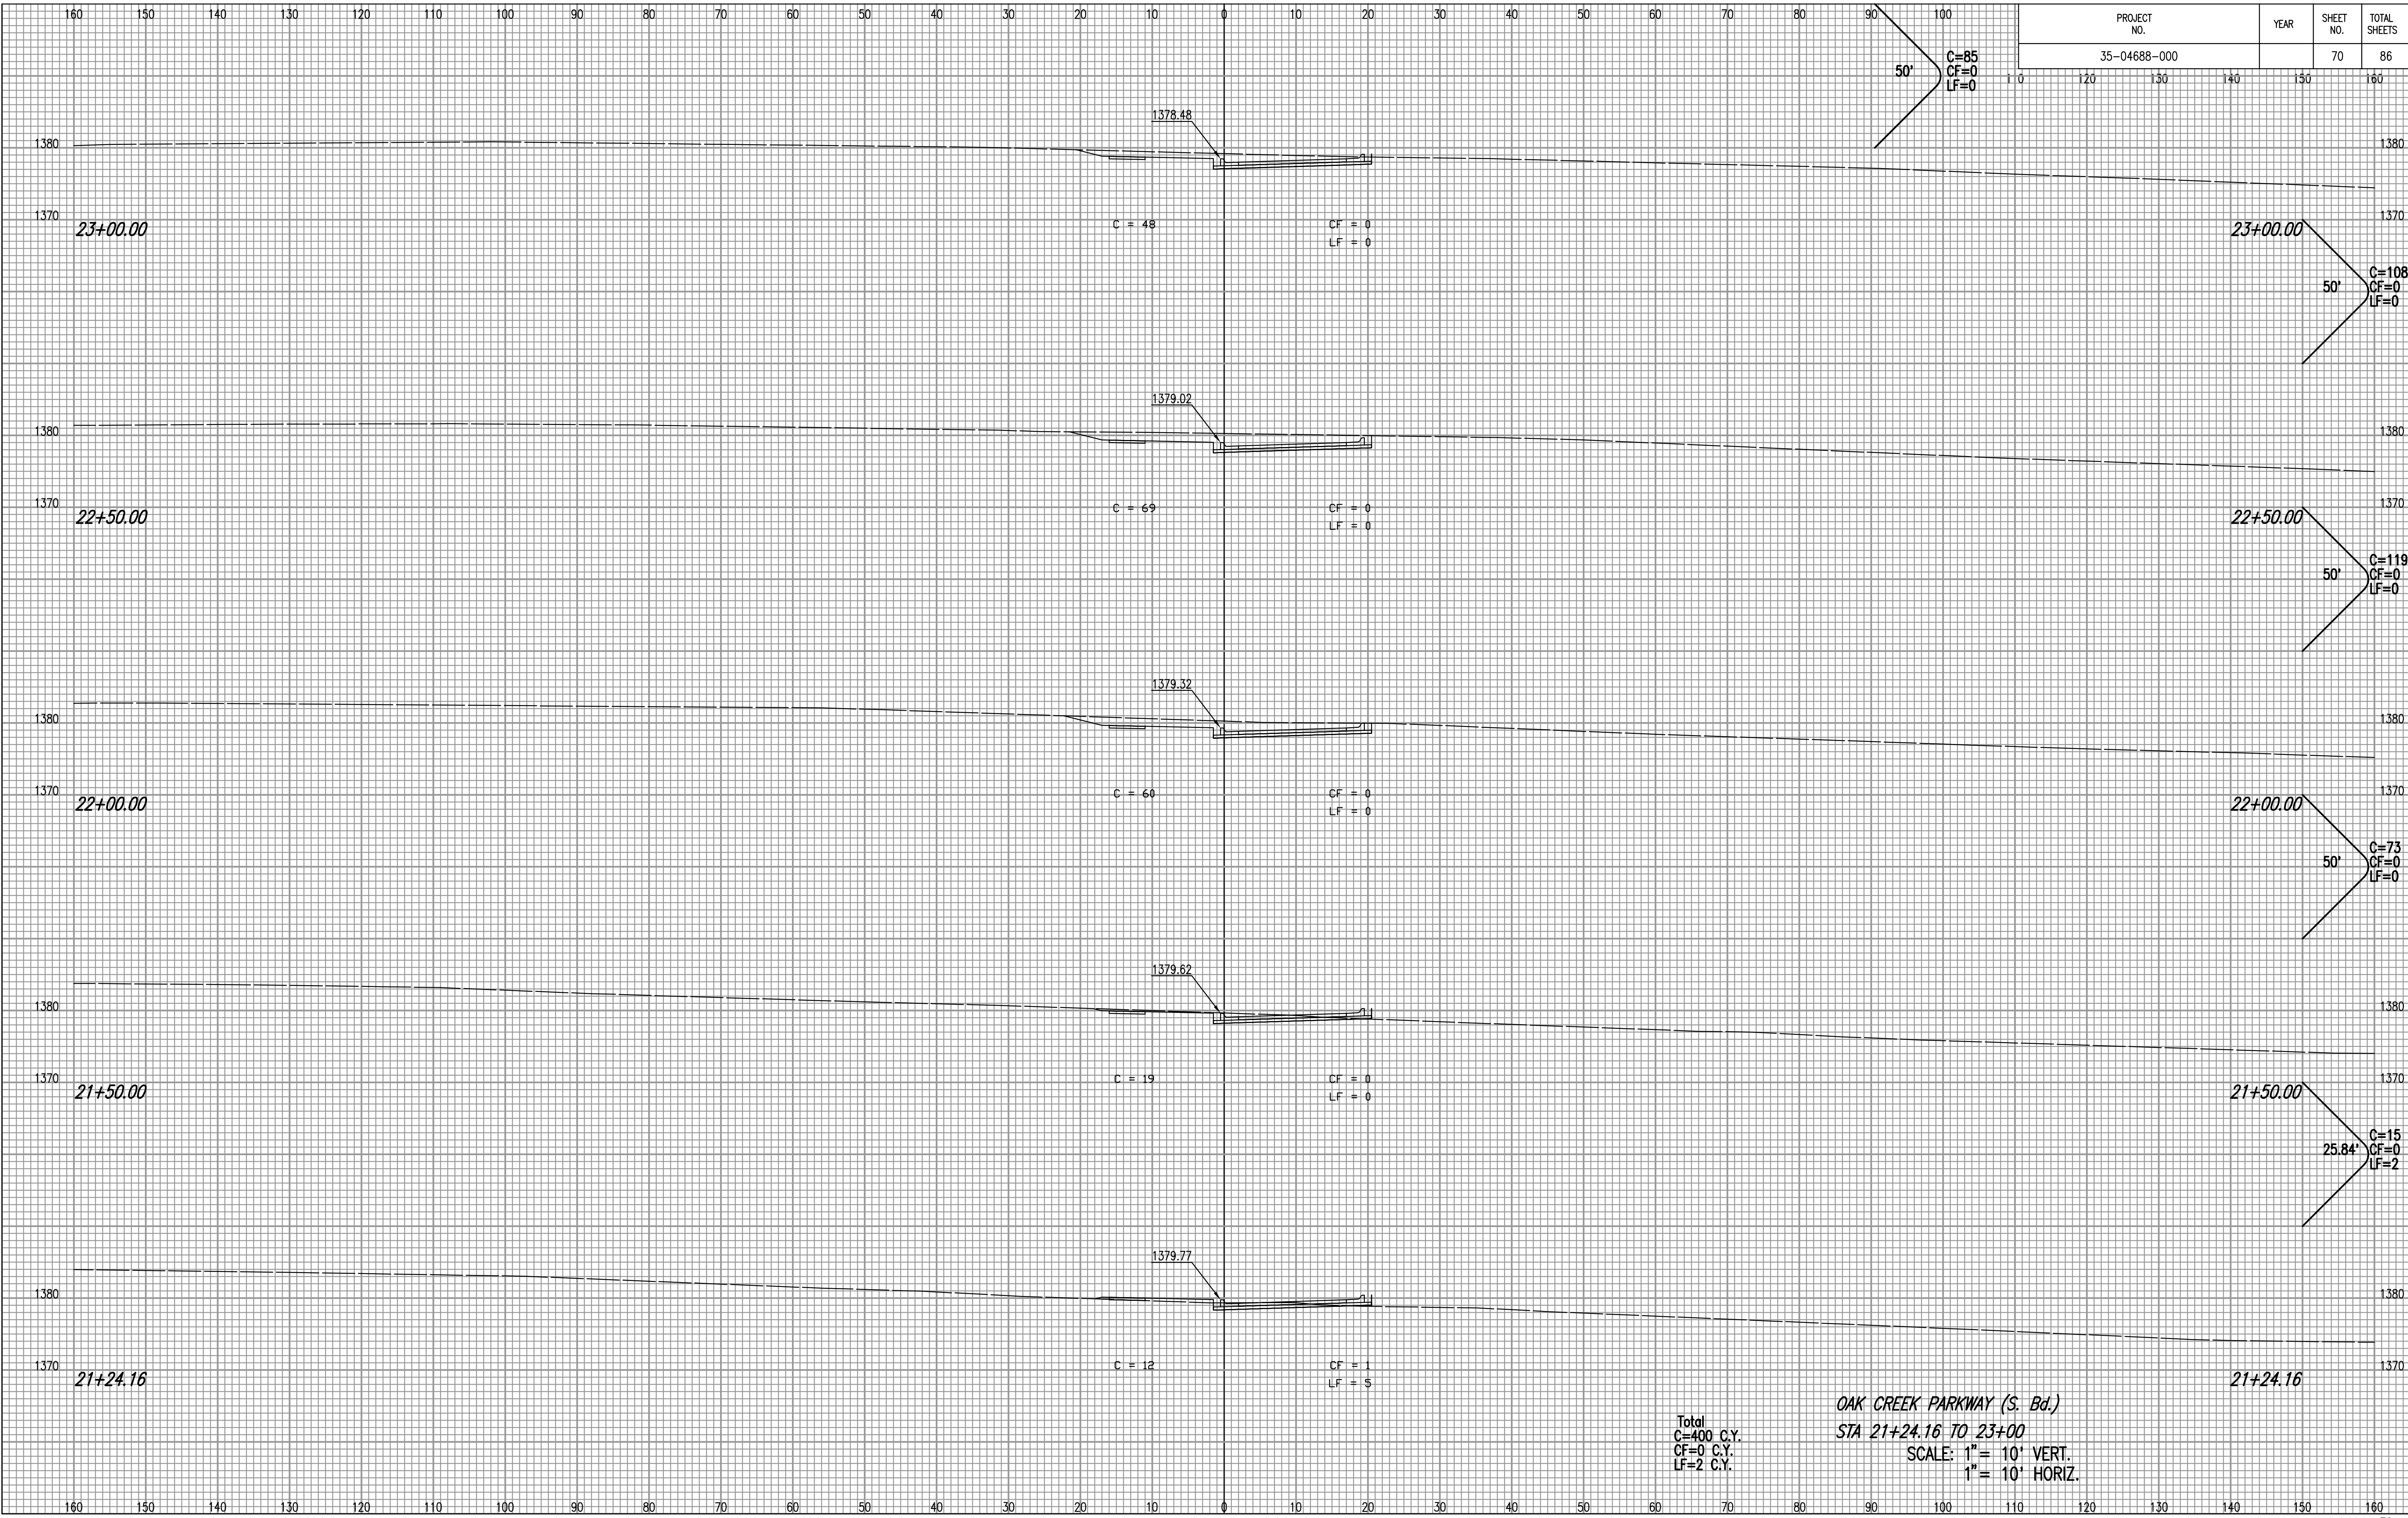

NOTE BOOK NO.	TEMPLATE AREAS CHECKED

DSNP: BJB OPER: BJS SCALE: 1"=1.00
 C:\2004\04688\000\X-SECS\oak creek prfwy sw lane\04688-000-C-s006 08-23-2005 08:27:21 am

Total
 C=400 C.Y.
 CF=0 C.Y.
 LF=2 C.Y.

OAK CREEK PARKWAY (S. Bd.)
 STA 21+24.16 TO 23+00
 SCALE: 1" = 10' VERT.
 1" = 10' HORIZ.