


PROJECT NO.	YEAR	SHEET NO.	TOTAL SHEETS
35-04688-000		71	86

50' C=46
CF=0
LF=3

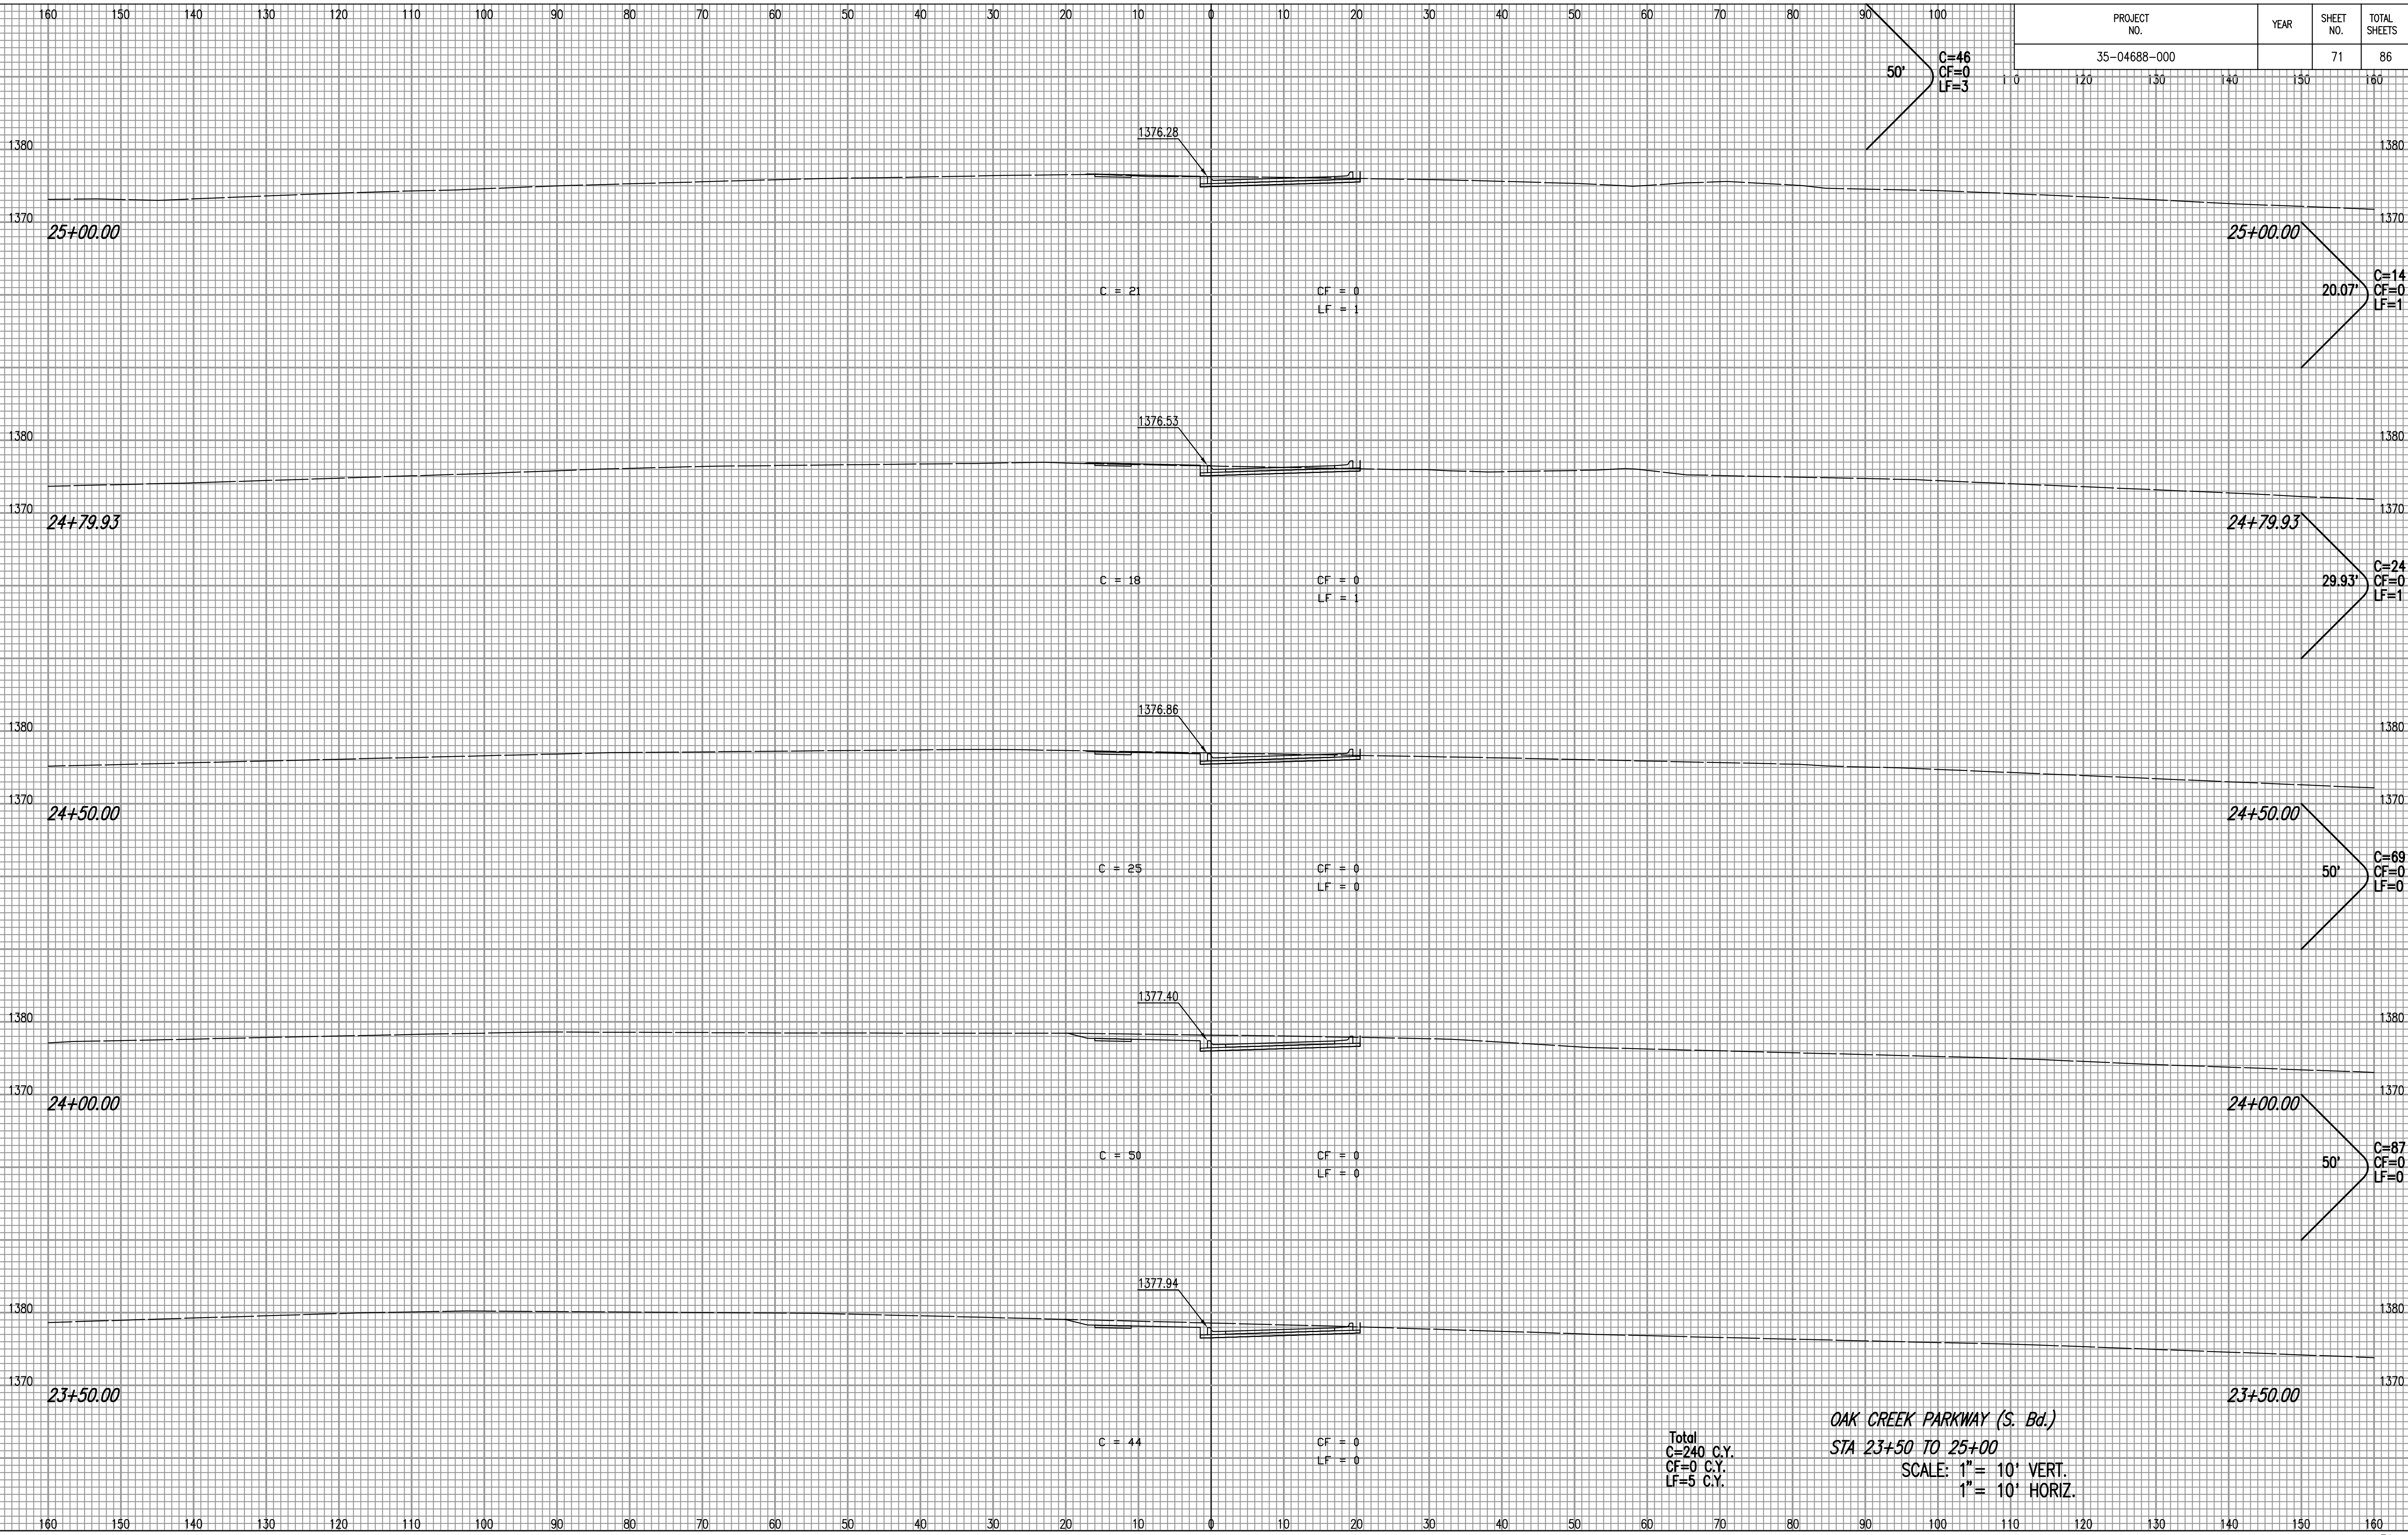

20.07' C=14
CF=0
LF=1

29.93' C=24
CF=0
LF=1

50' C=69
CF=0
LF=0

50' C=87
CF=0
LF=0

NOTE BOOK NO.	TEMPLATE AREAS CHECKED

DSMR: BJB OPER: BJS SCALE: 1"=1.00
C:\2004\04688\000\X-SECS\oak creek prfwy sw lane\04688-000-C-s007 08-23-2005 08:27:43 am

Total
C=240 C.Y.
CF=0 C.Y.
LF=5 C.Y.

OAK CREEK PARKWAY (S. Bd.)
STA 23+50 TO 25+00
SCALE: 1" = 10' VERT.
1" = 10' HORIZ.