


PROJECT NO.	YEAR	SHEET NO.	TOTAL SHEETS
35-04688-000		72	86

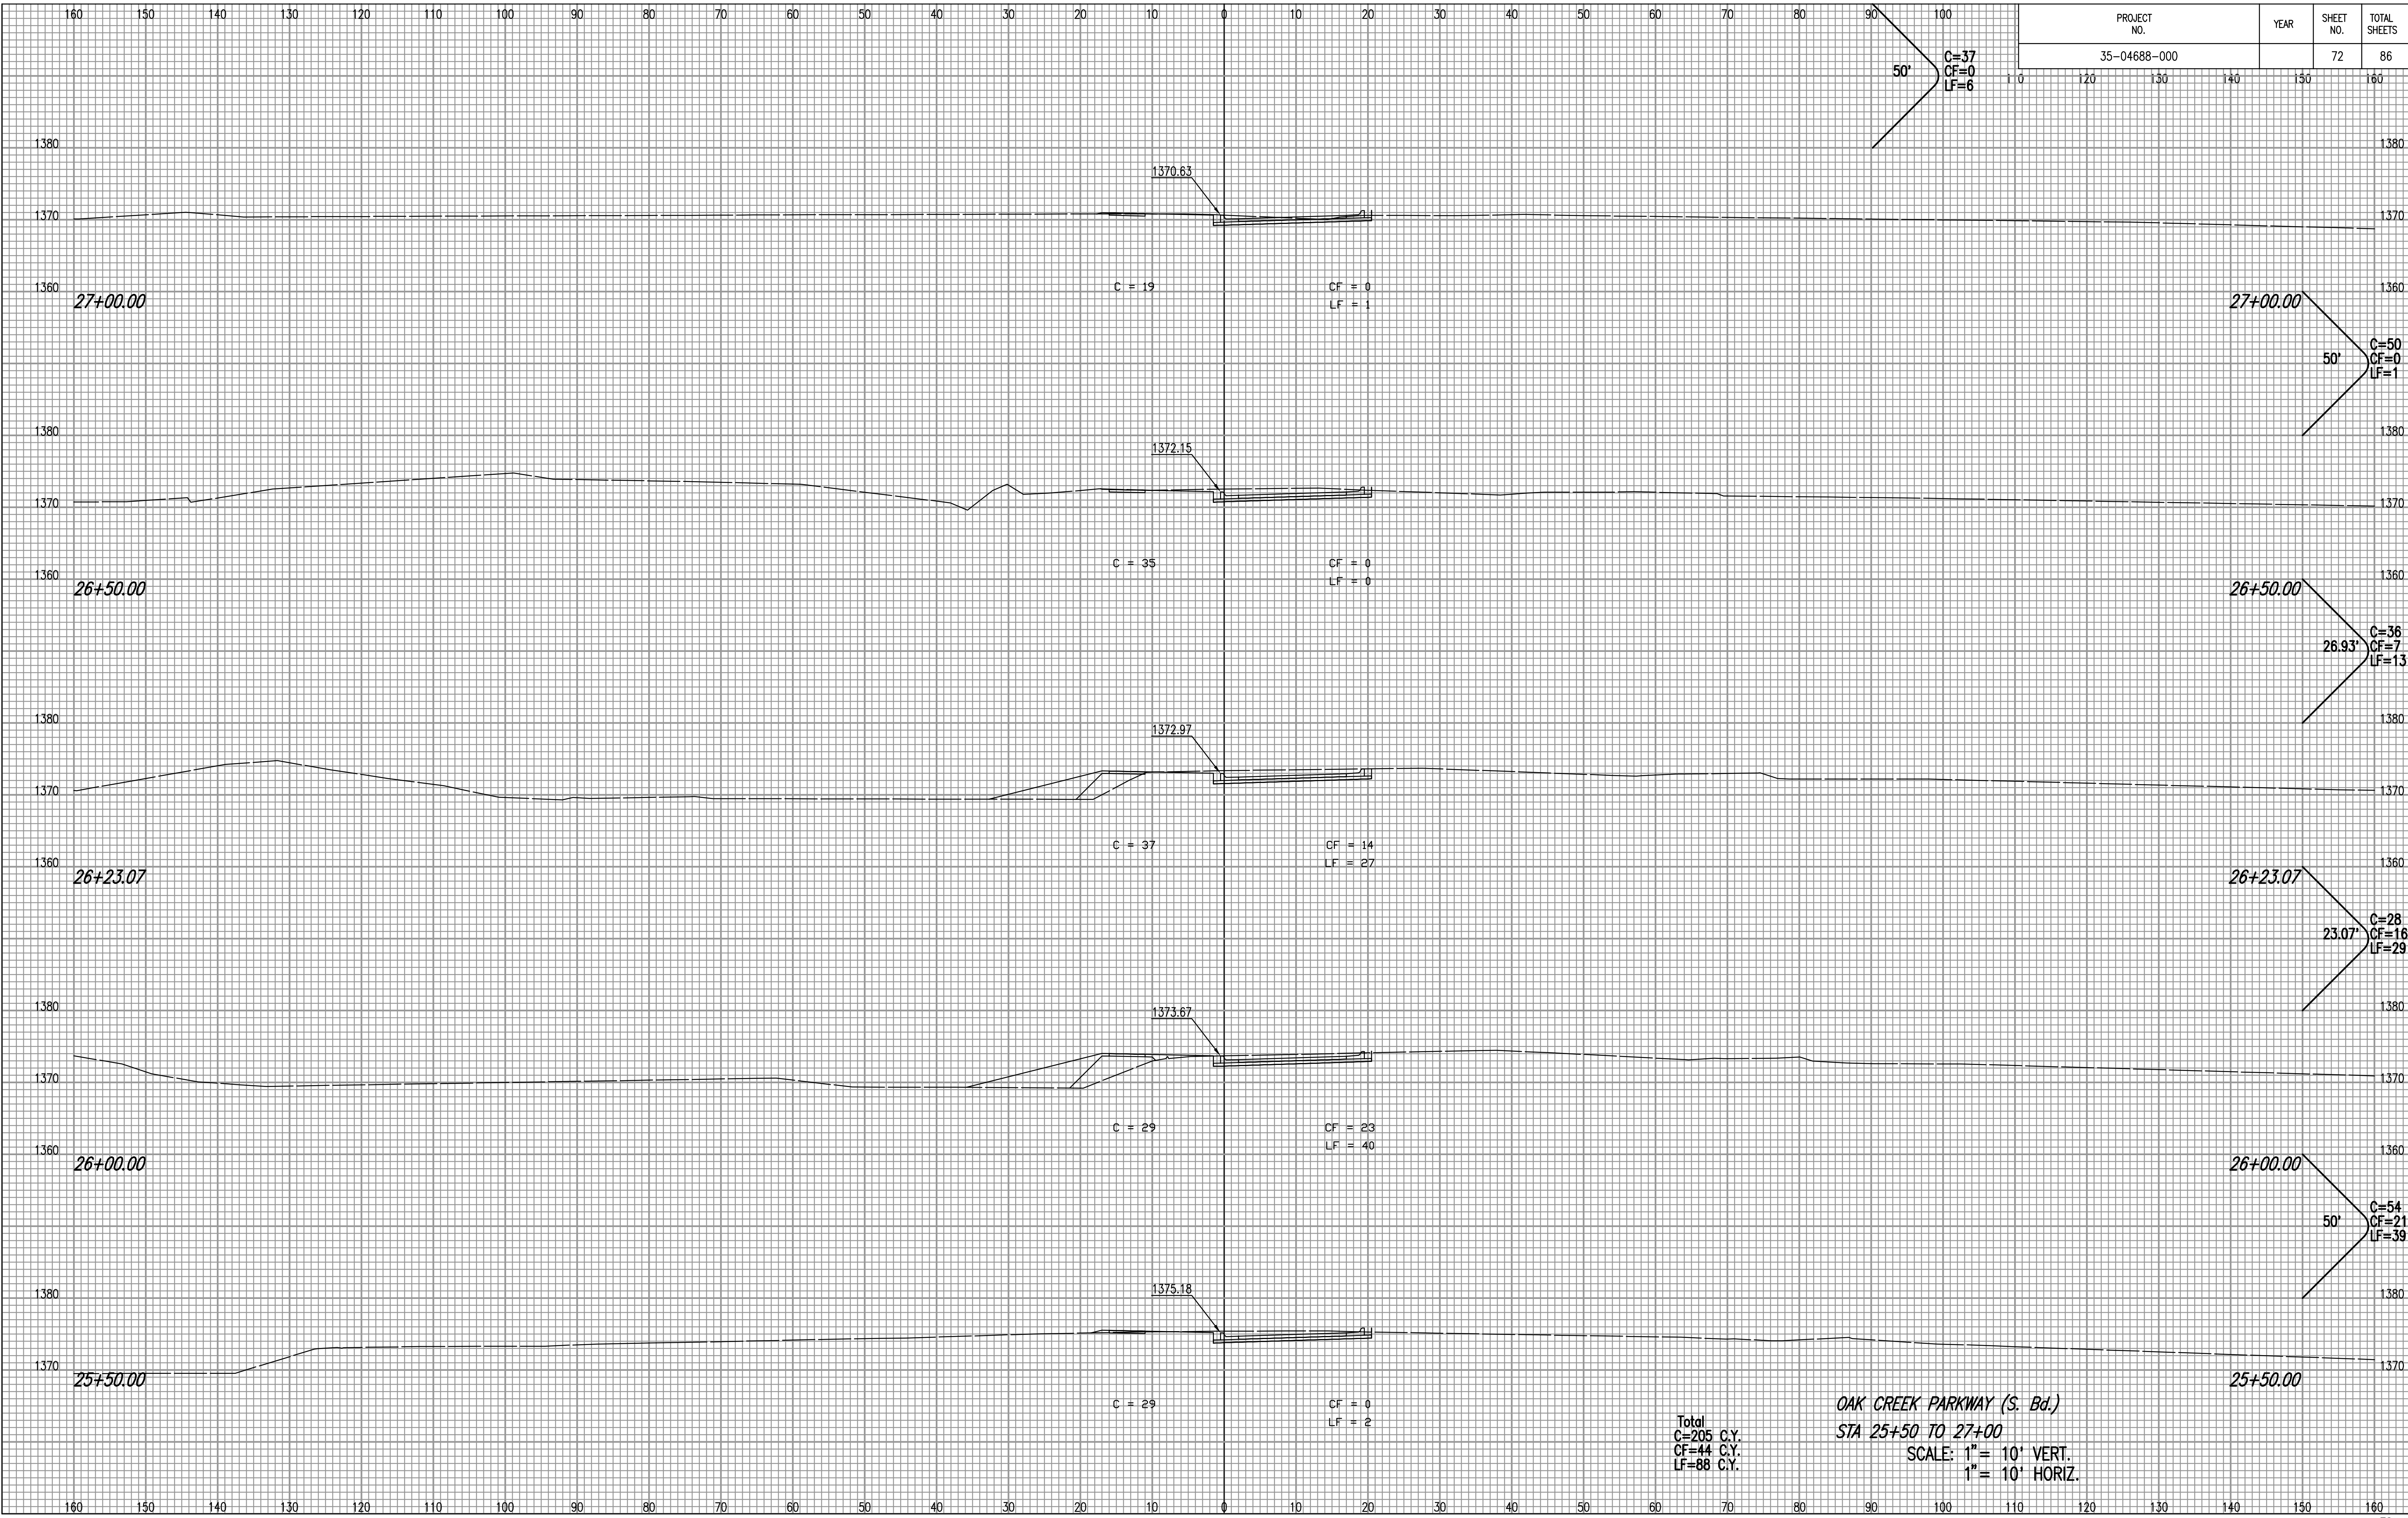

NOTE BOOK NO.	TEMPLATE AREAS CHECKED

DSNR: BJB OPER: BLS SCALE: 1"=1.00  
 C:\2004\04688\000\X-SECS\oak creek prfwy sw lane\04688-000-C-s008 08-23-2005 08:28:04 am

Total  
 C=205 C.Y.  
 CF=44 C.Y.  
 LF=88 C.Y.

OAK CREEK PARKWAY (S. Bd.)  
 STA 25+50 TO 27+00  
 SCALE: 1" = 10' VERT.  
 1" = 10' HORIZ.