


| PROJECT NO. | YEAR | SHEET NO. | TOTAL SHEETS |
|--------------|------|-----------|--------------|
| 35-04688-000 | | 73 | 86 |

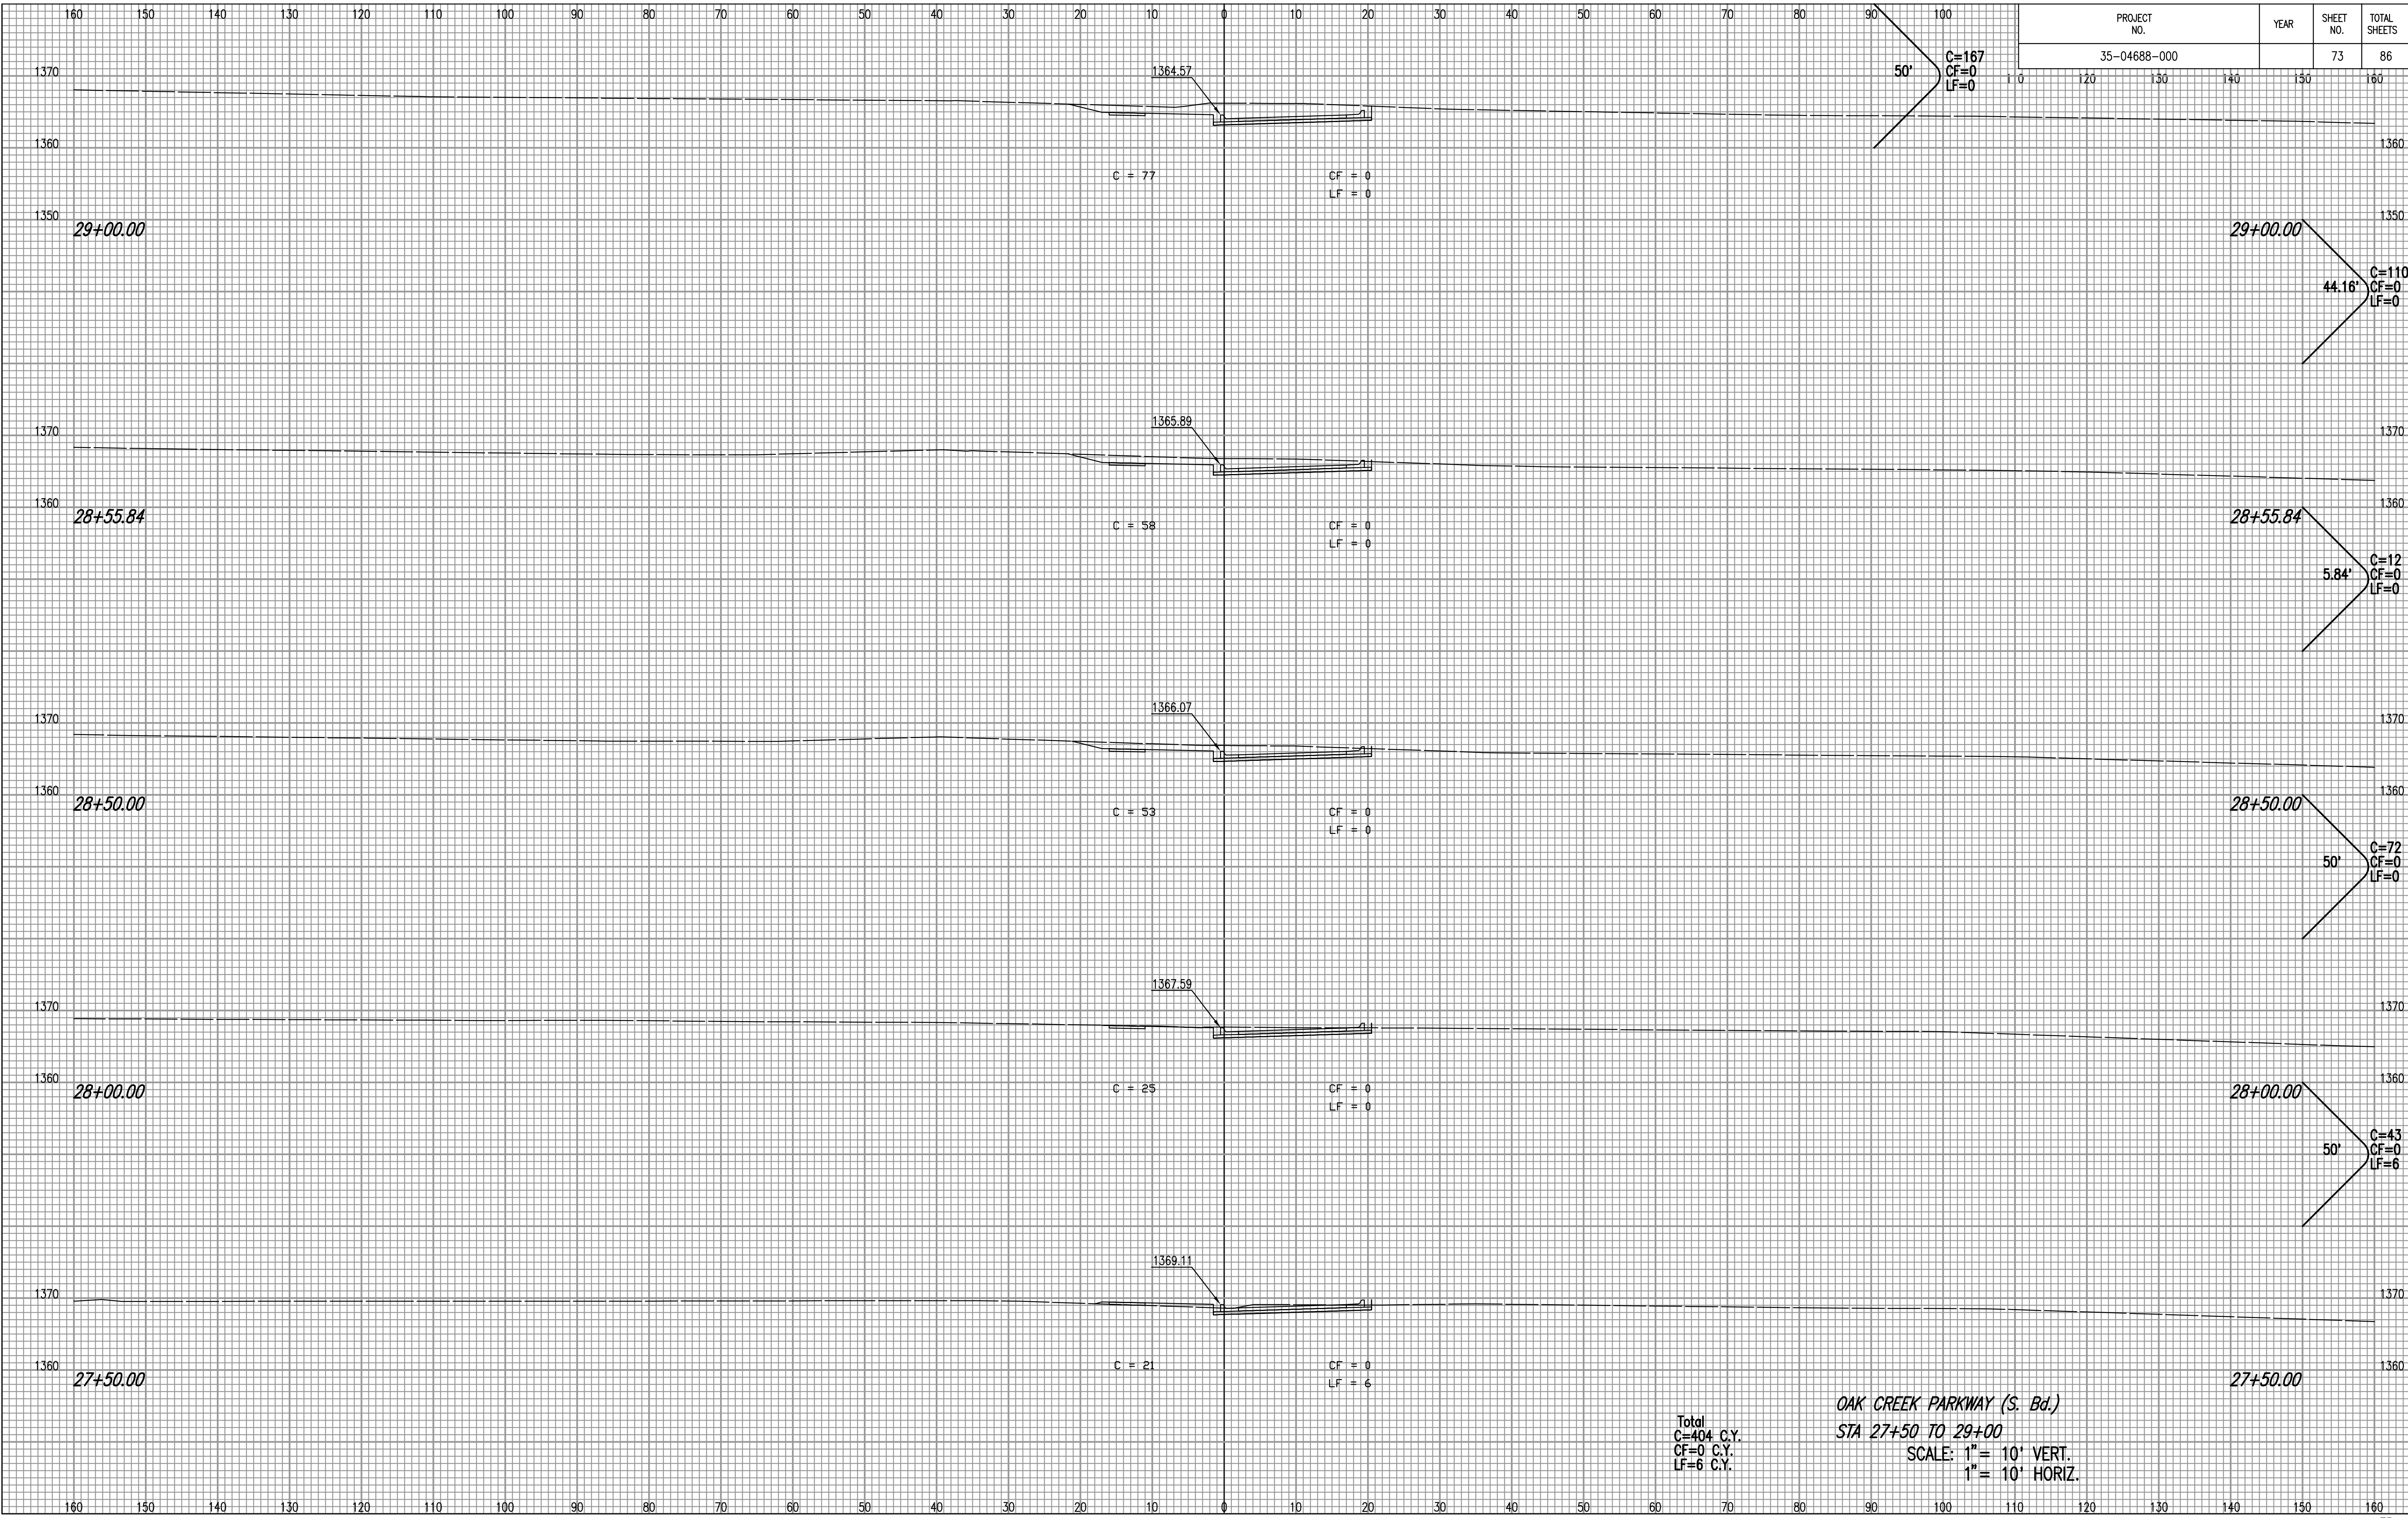

| NOTE BOOK NO. | TEMPLATE AREAS CHECKED |
|---------------|------------------------|
| | |
| | |
| | |

DSNR: BJB OPER: BJS SCALE: 1"=1.00
 C:\2004\04688\000\X-SECS\oak creek prfwy sw lane\04688-000-C-s009 08-23-2005 08:30:38 am

Total
 C=404 C.Y.
 CF=0 C.Y.
 LF=6 C.Y.

OAK CREEK PARKWAY (S. Bd.)
 STA 27+50 TO 29+00
 SCALE: 1" = 10' VERT.
 1" = 10' HORIZ.