


PROJECT NO.	YEAR	SHEET NO.	TOTAL SHEETS
35-04688-000		75	86

NOTE BOOK NO.	TEMPLATE AREAS CHECKED

DSNR: BJB OPER: BJS SCALE: 1"=1.00
 C:\2004\04688\000\X-SECS\oak creek prfwy sw lane\04688-000-C-s011 08-23-2005 08:31:22 am

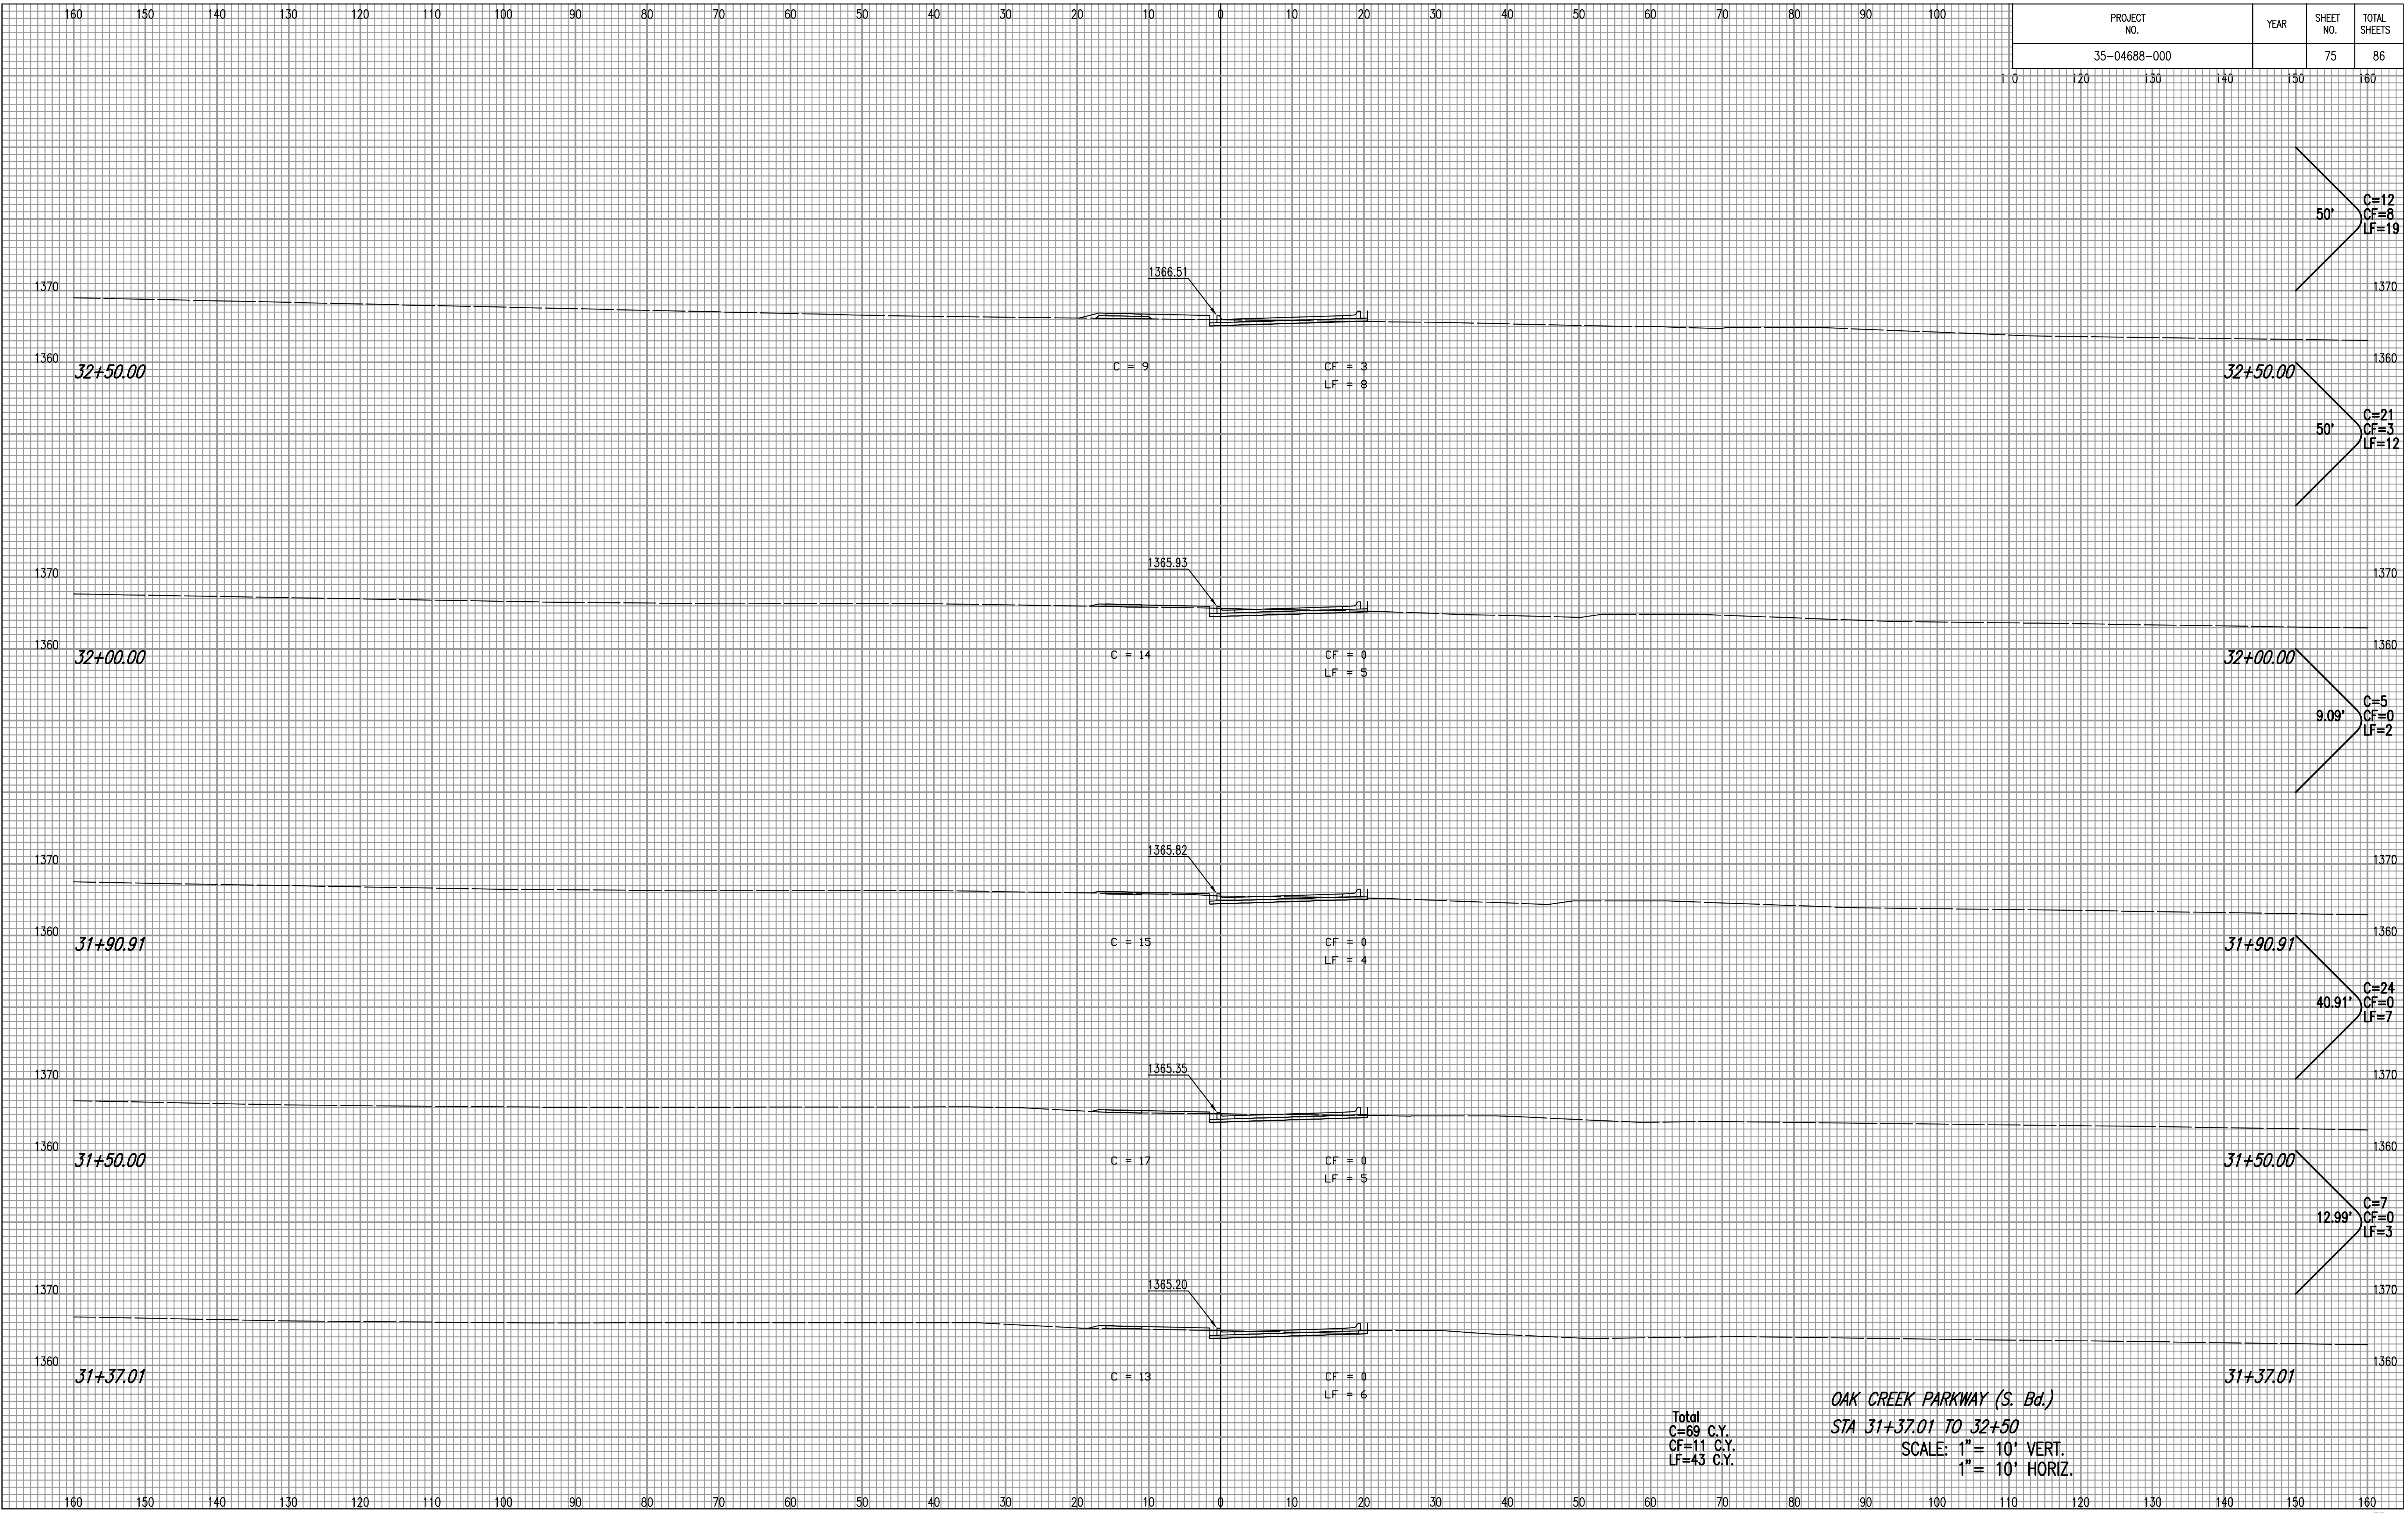

Total
 C=69 C.Y.
 CF=11 C.Y.
 LF=43 C.Y.

OAK CREEK PARKWAY (S. Bd.)
 STA 31+37.01 TO 32+50
 SCALE: 1" = 10' VERT.
 1" = 10' HORIZ.