


PROJECT NO.	YEAR	SHEET NO.	TOTAL SHEETS
35-04688-000		76	86

165.30'
C=251
CF=0
LF=0

NOTE BOOK NO.	TEMPLATE AREAS CHECKED

DSNR: BJB OPER: BJS SCALE: 1"=1.00
 C:\2004\04688\000\X-SECS\oak creek prfwy sw lane\04688-000-C-s012 08-23-2005 08:31:41 am

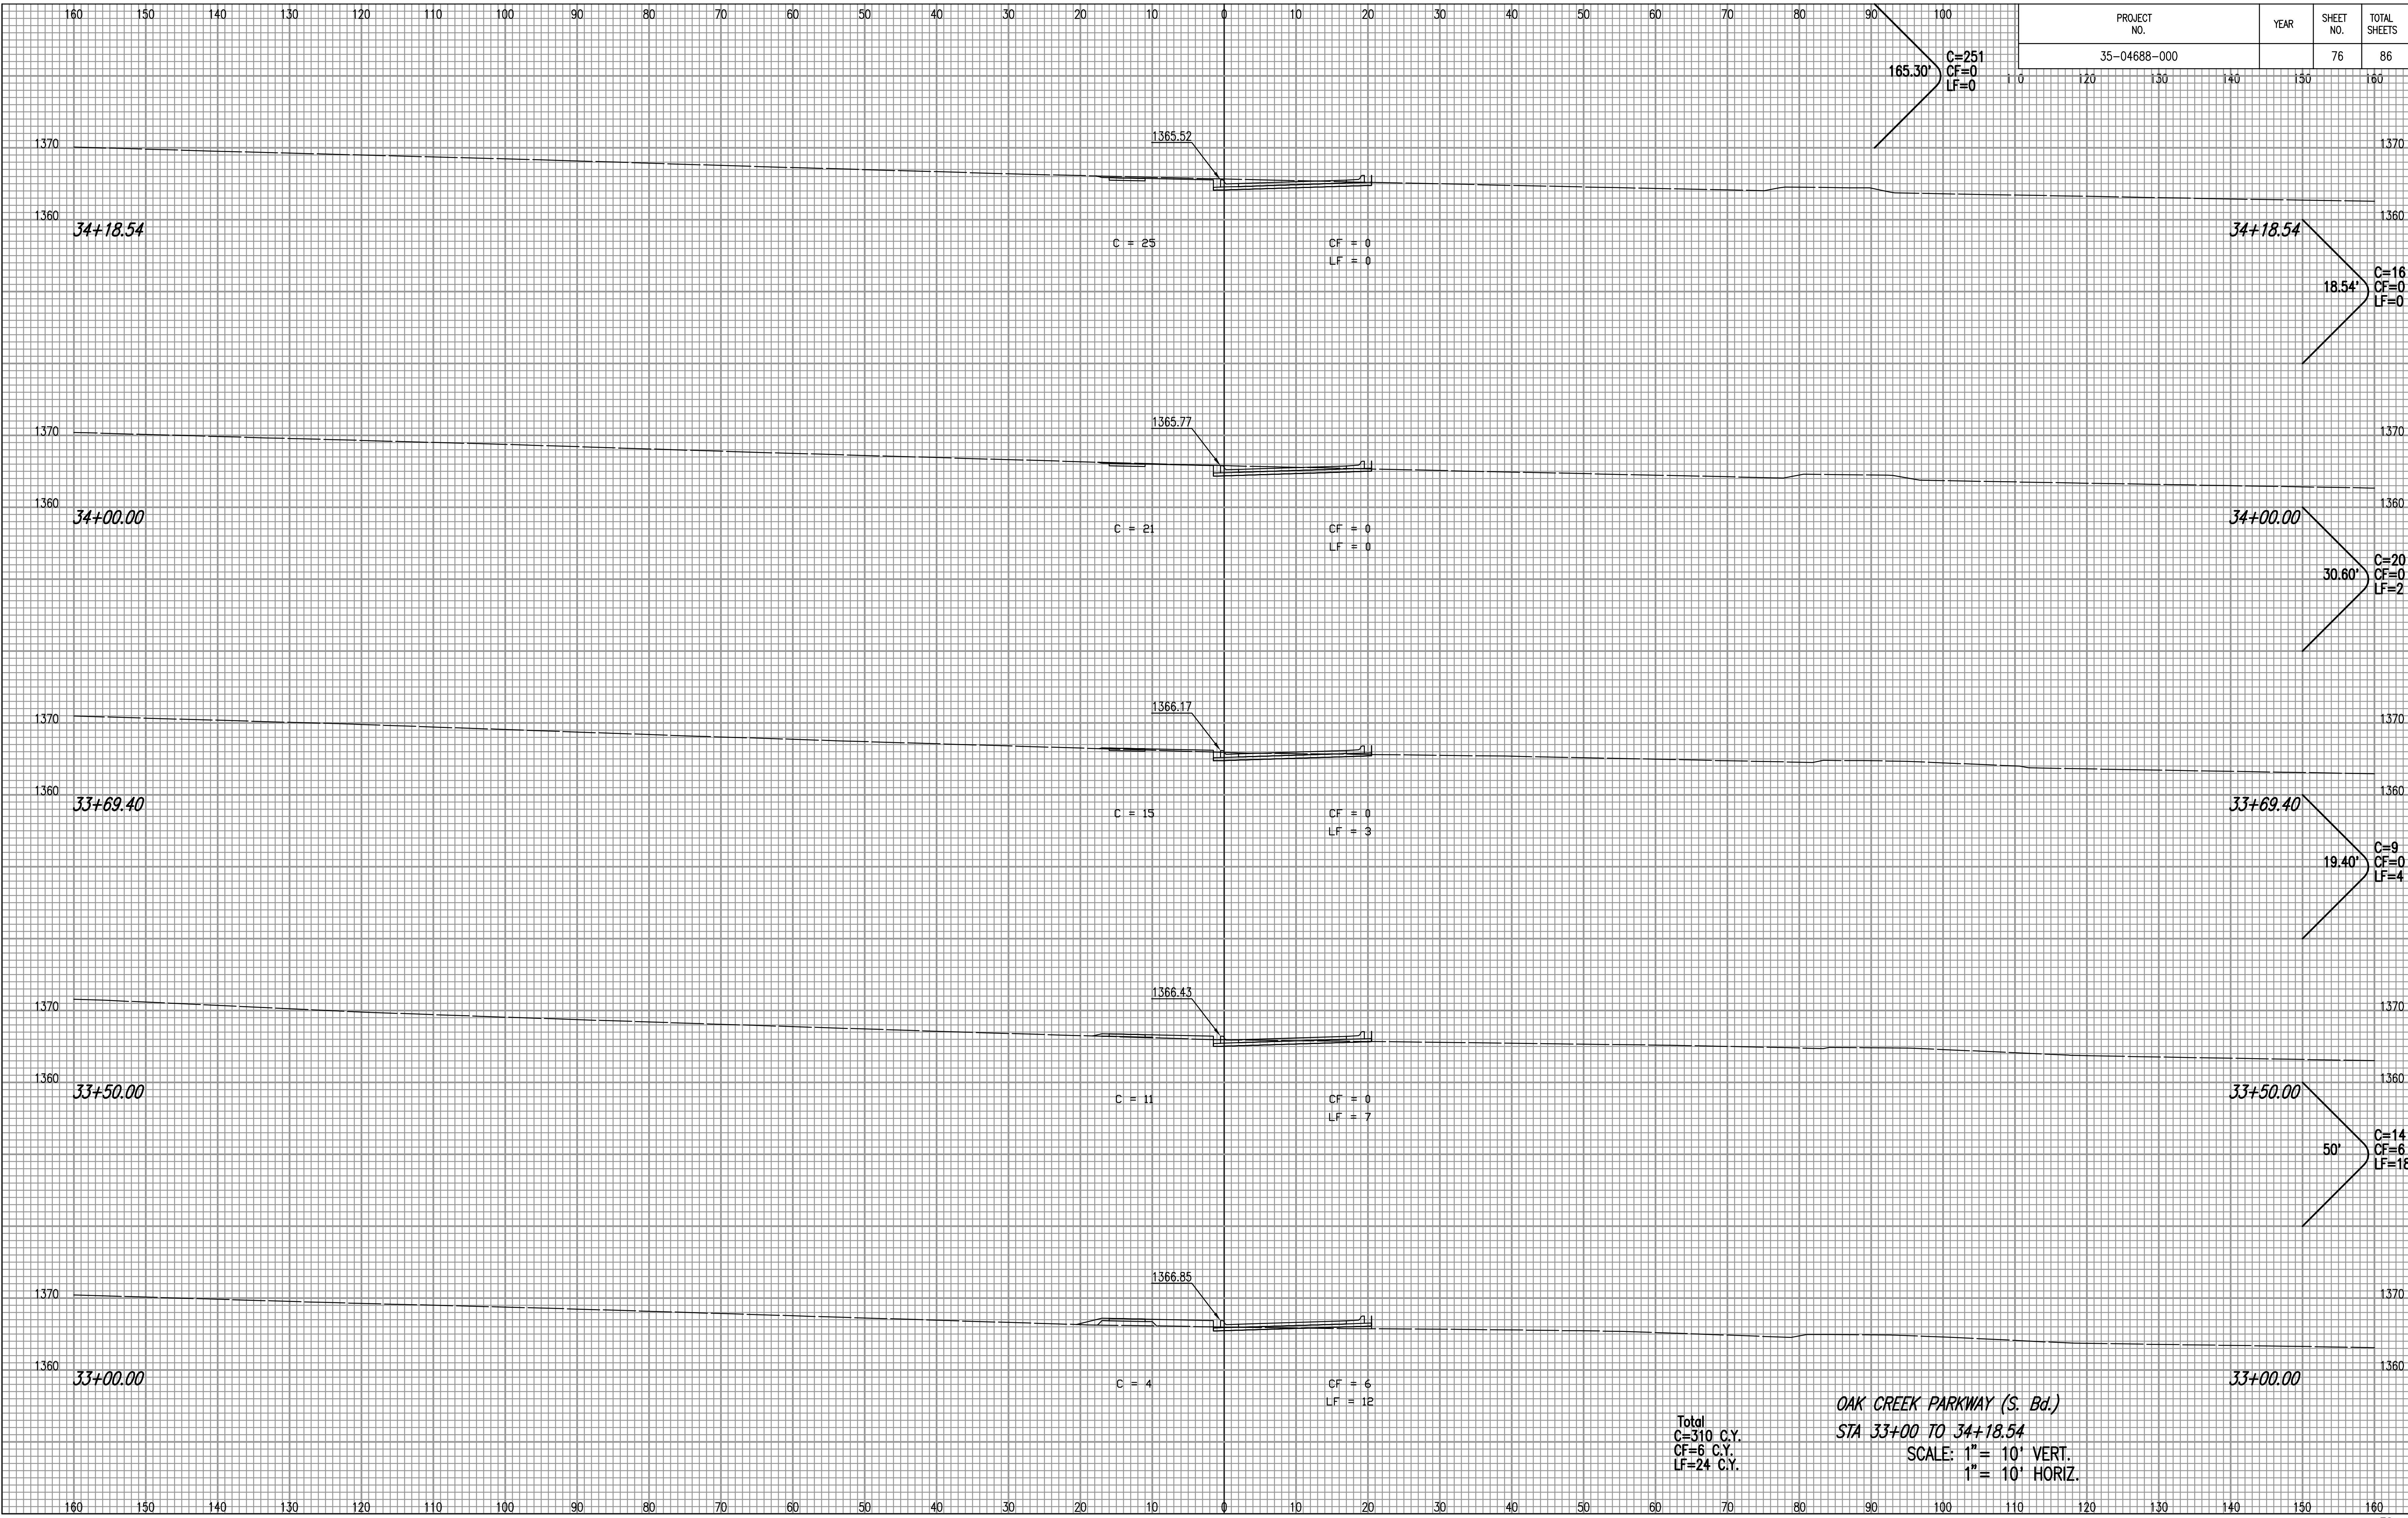

Total
 C=310 C.Y.
 CF=6 C.Y.
 LF=24 C.Y.

OAK CREEK PARKWAY (S. Bd.)
 STA 33+00 TO 34+18.54
 SCALE: 1" = 10' VERT.
 1" = 10' HORIZ.