


| PROJECT NO.  | YEAR | SHEET NO. | TOTAL SHEETS |
|--------------|------|-----------|--------------|
| 35-04688-000 |      | 78        | 86           |

| NOTE BOOK NO. | TEMPLATE AREAS CHECKED |
|---------------|------------------------|
|               |                        |
|               |                        |
|               |                        |
|               |                        |

DSNP: BJB OPER: BJS SCALE: 1"=1.00  
 C:\2004\04688\000\X-SECS\oak creek prfwy sw lane\04688-000-C-s014 08-23-2005 08:34:09 am

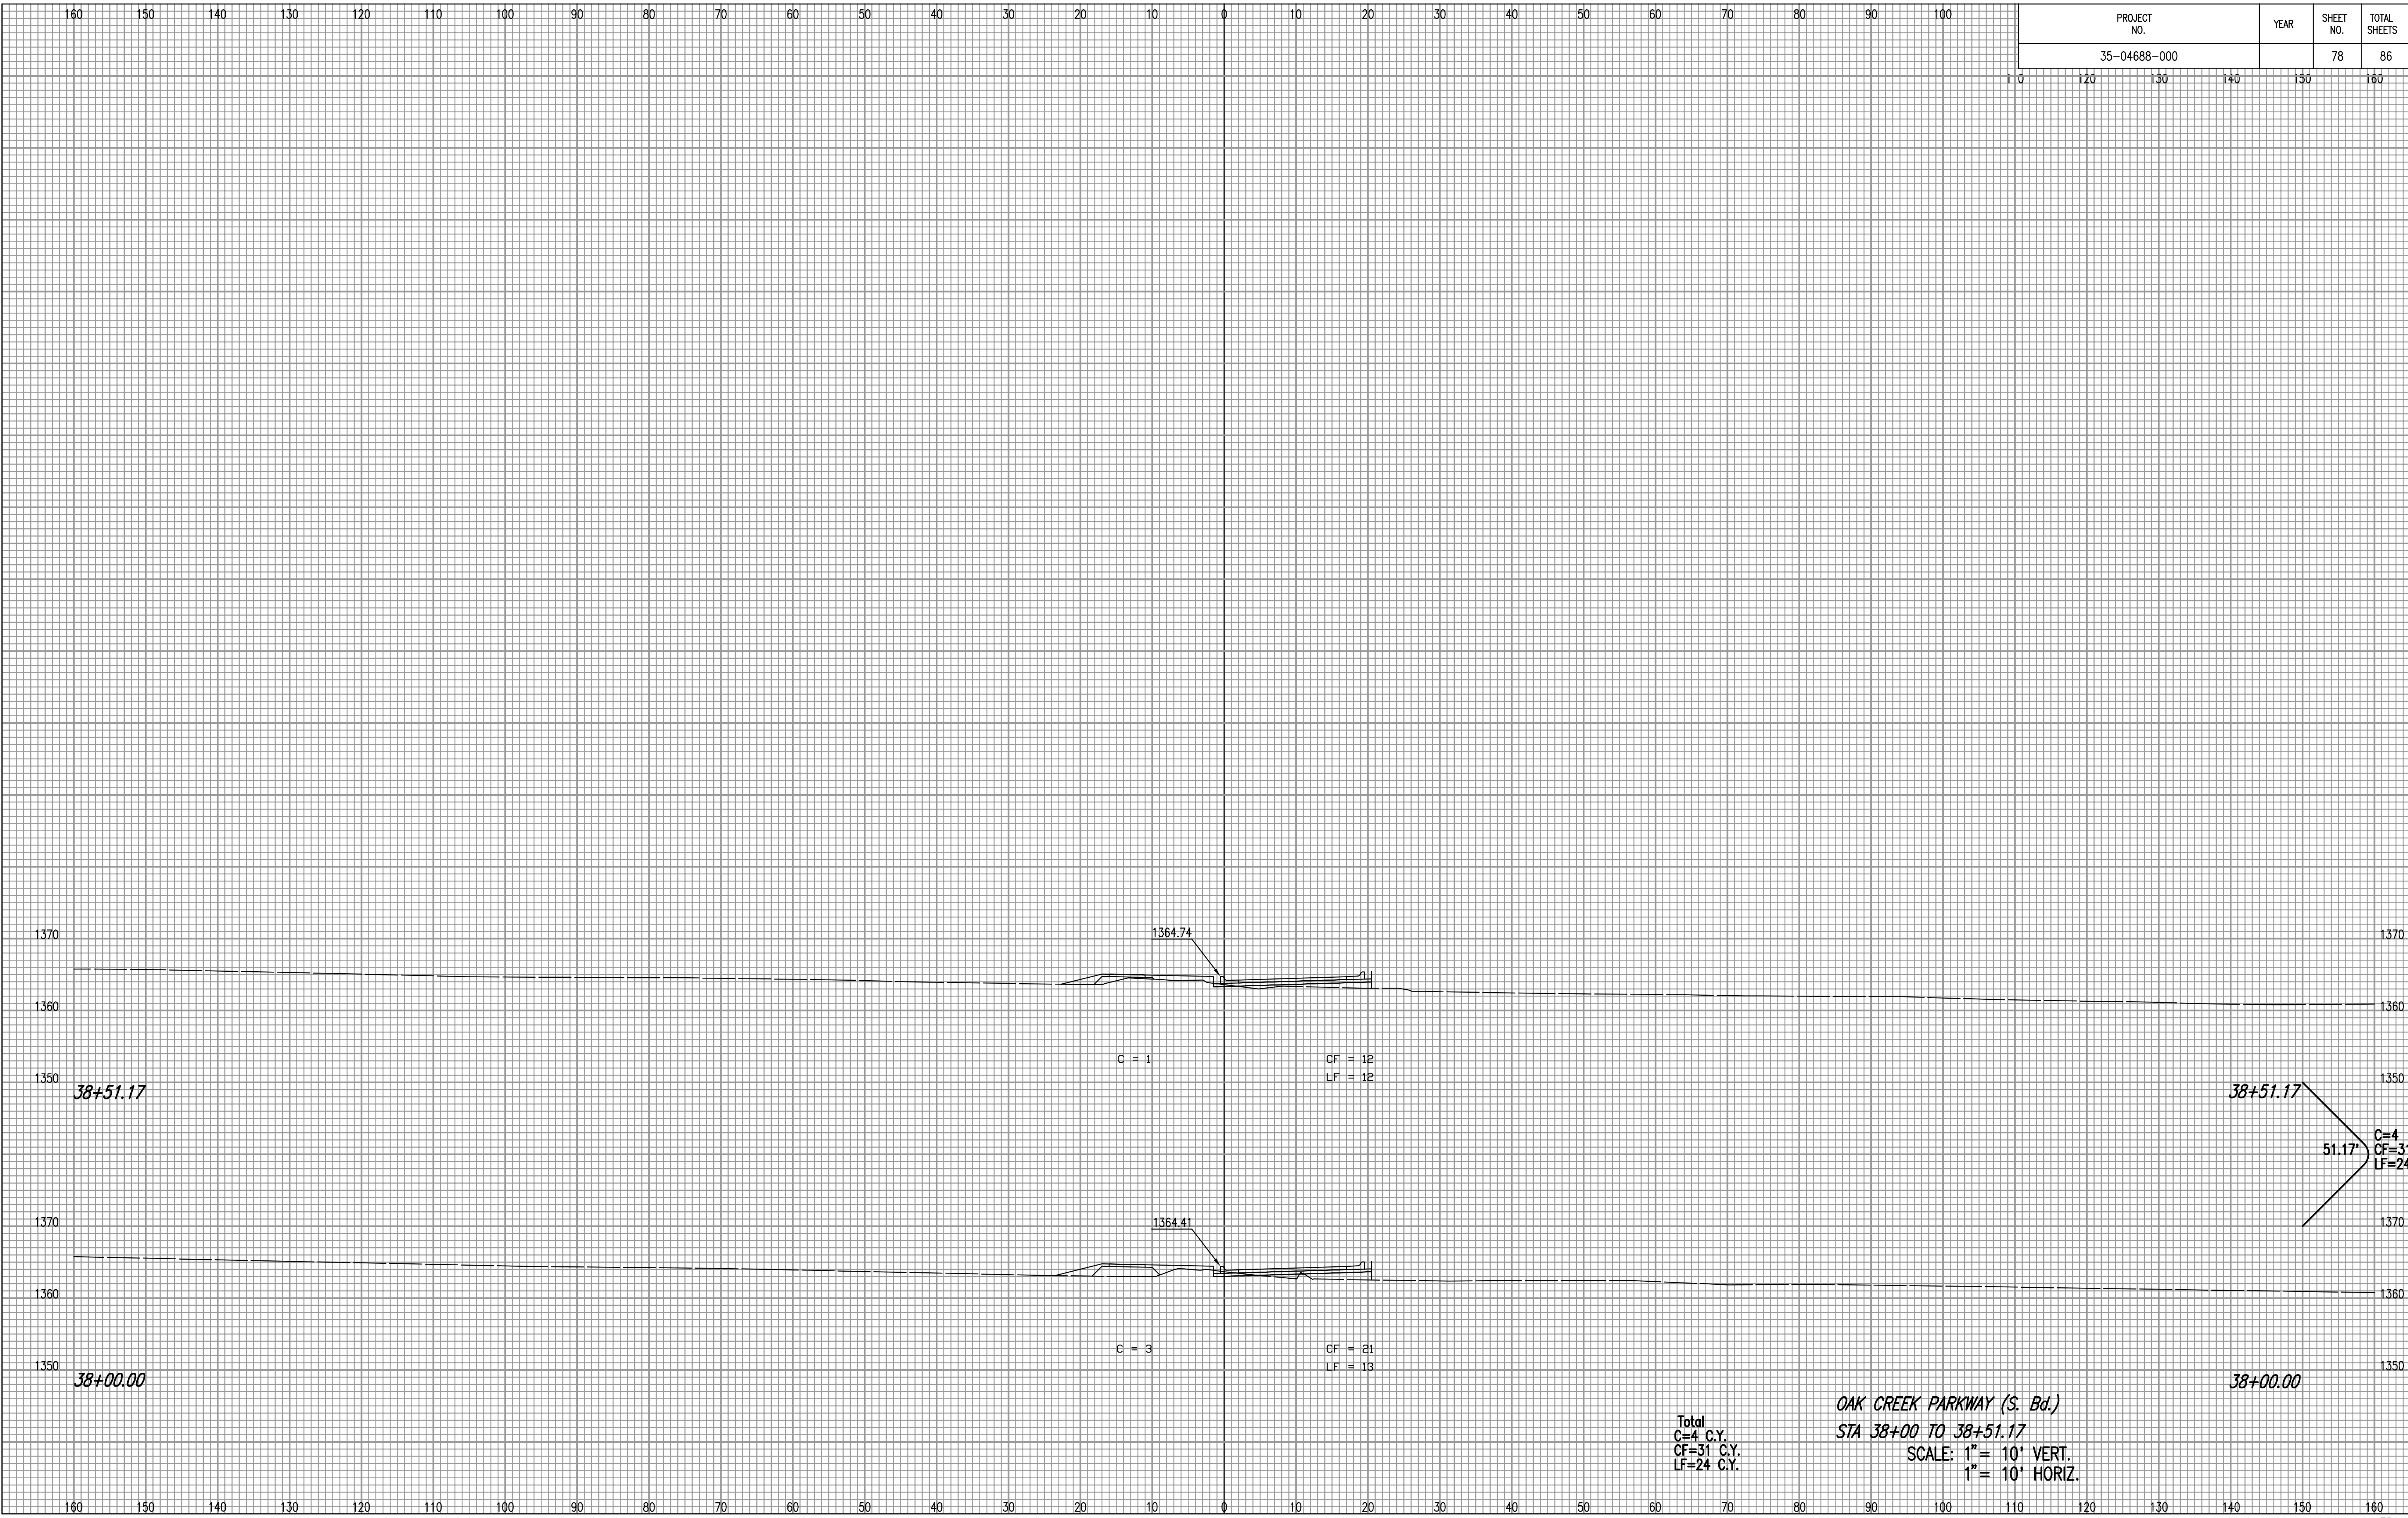

Total  
 C=4 C.Y.  
 CF=31 C.Y.  
 LF=24 C.Y.

OAK CREEK PARKWAY (S. Bd.)  
 STA 38+00 TO 38+51.17  
 SCALE: 1" = 10' VERT.  
 1" = 10' HORIZ.