


PROJECT NO.	YEAR	SHEET NO.	TOTAL SHEETS
35-04688-000		79	86

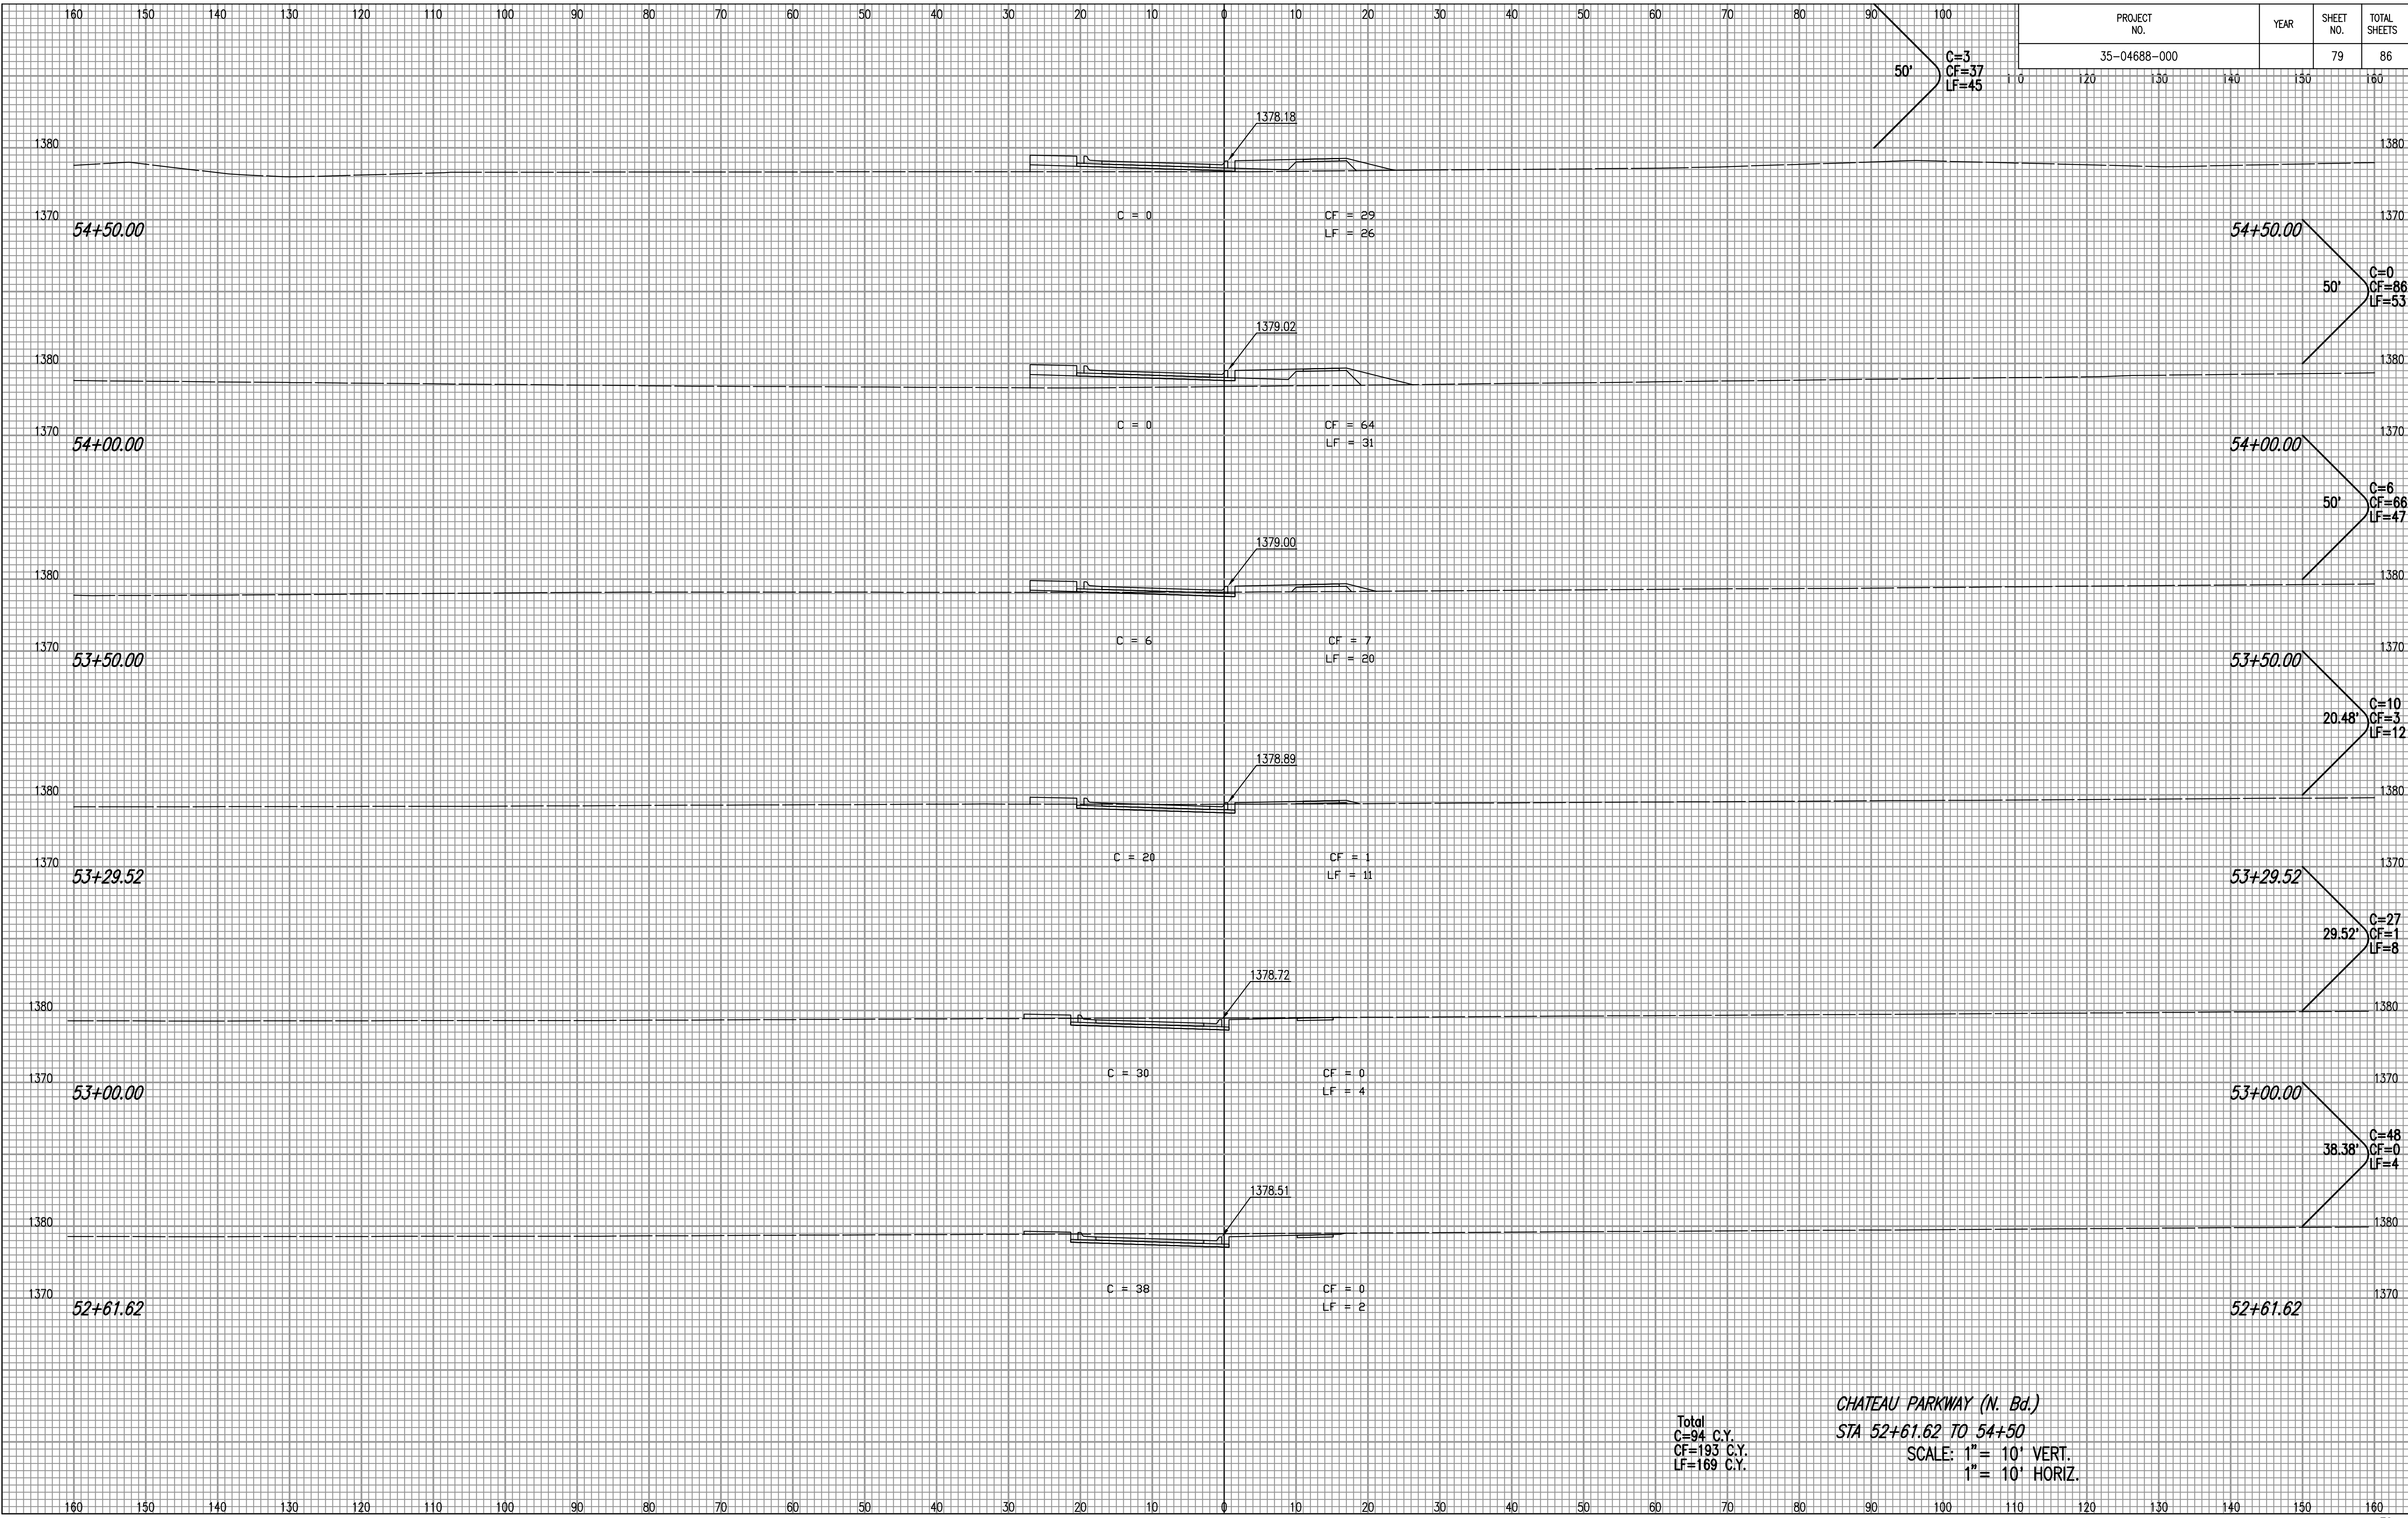

NOTE BOOK NO.	TEMPLATE AREAS CHECKED

DSNP: BJB OPER: BJS SCALE: 1"=1.00
 C:\2004\04688\000\X-SECS\chateau prkwy east (one) 04688-000-C-s001 08-23-2005 08:18:08 am

Total
 C=94 C.Y.
 CF=193 C.Y.
 LF=169 C.Y.

CHATEAU PARKWAY (N. Bd.)
 STA 52+61.62 TO 54+50
 SCALE: 1" = 10' VERT.
 1" = 10' HORIZ.