


PROJECT NO.	YEAR	SHEET NO.	TOTAL SHEETS
35-04688-000		81	86

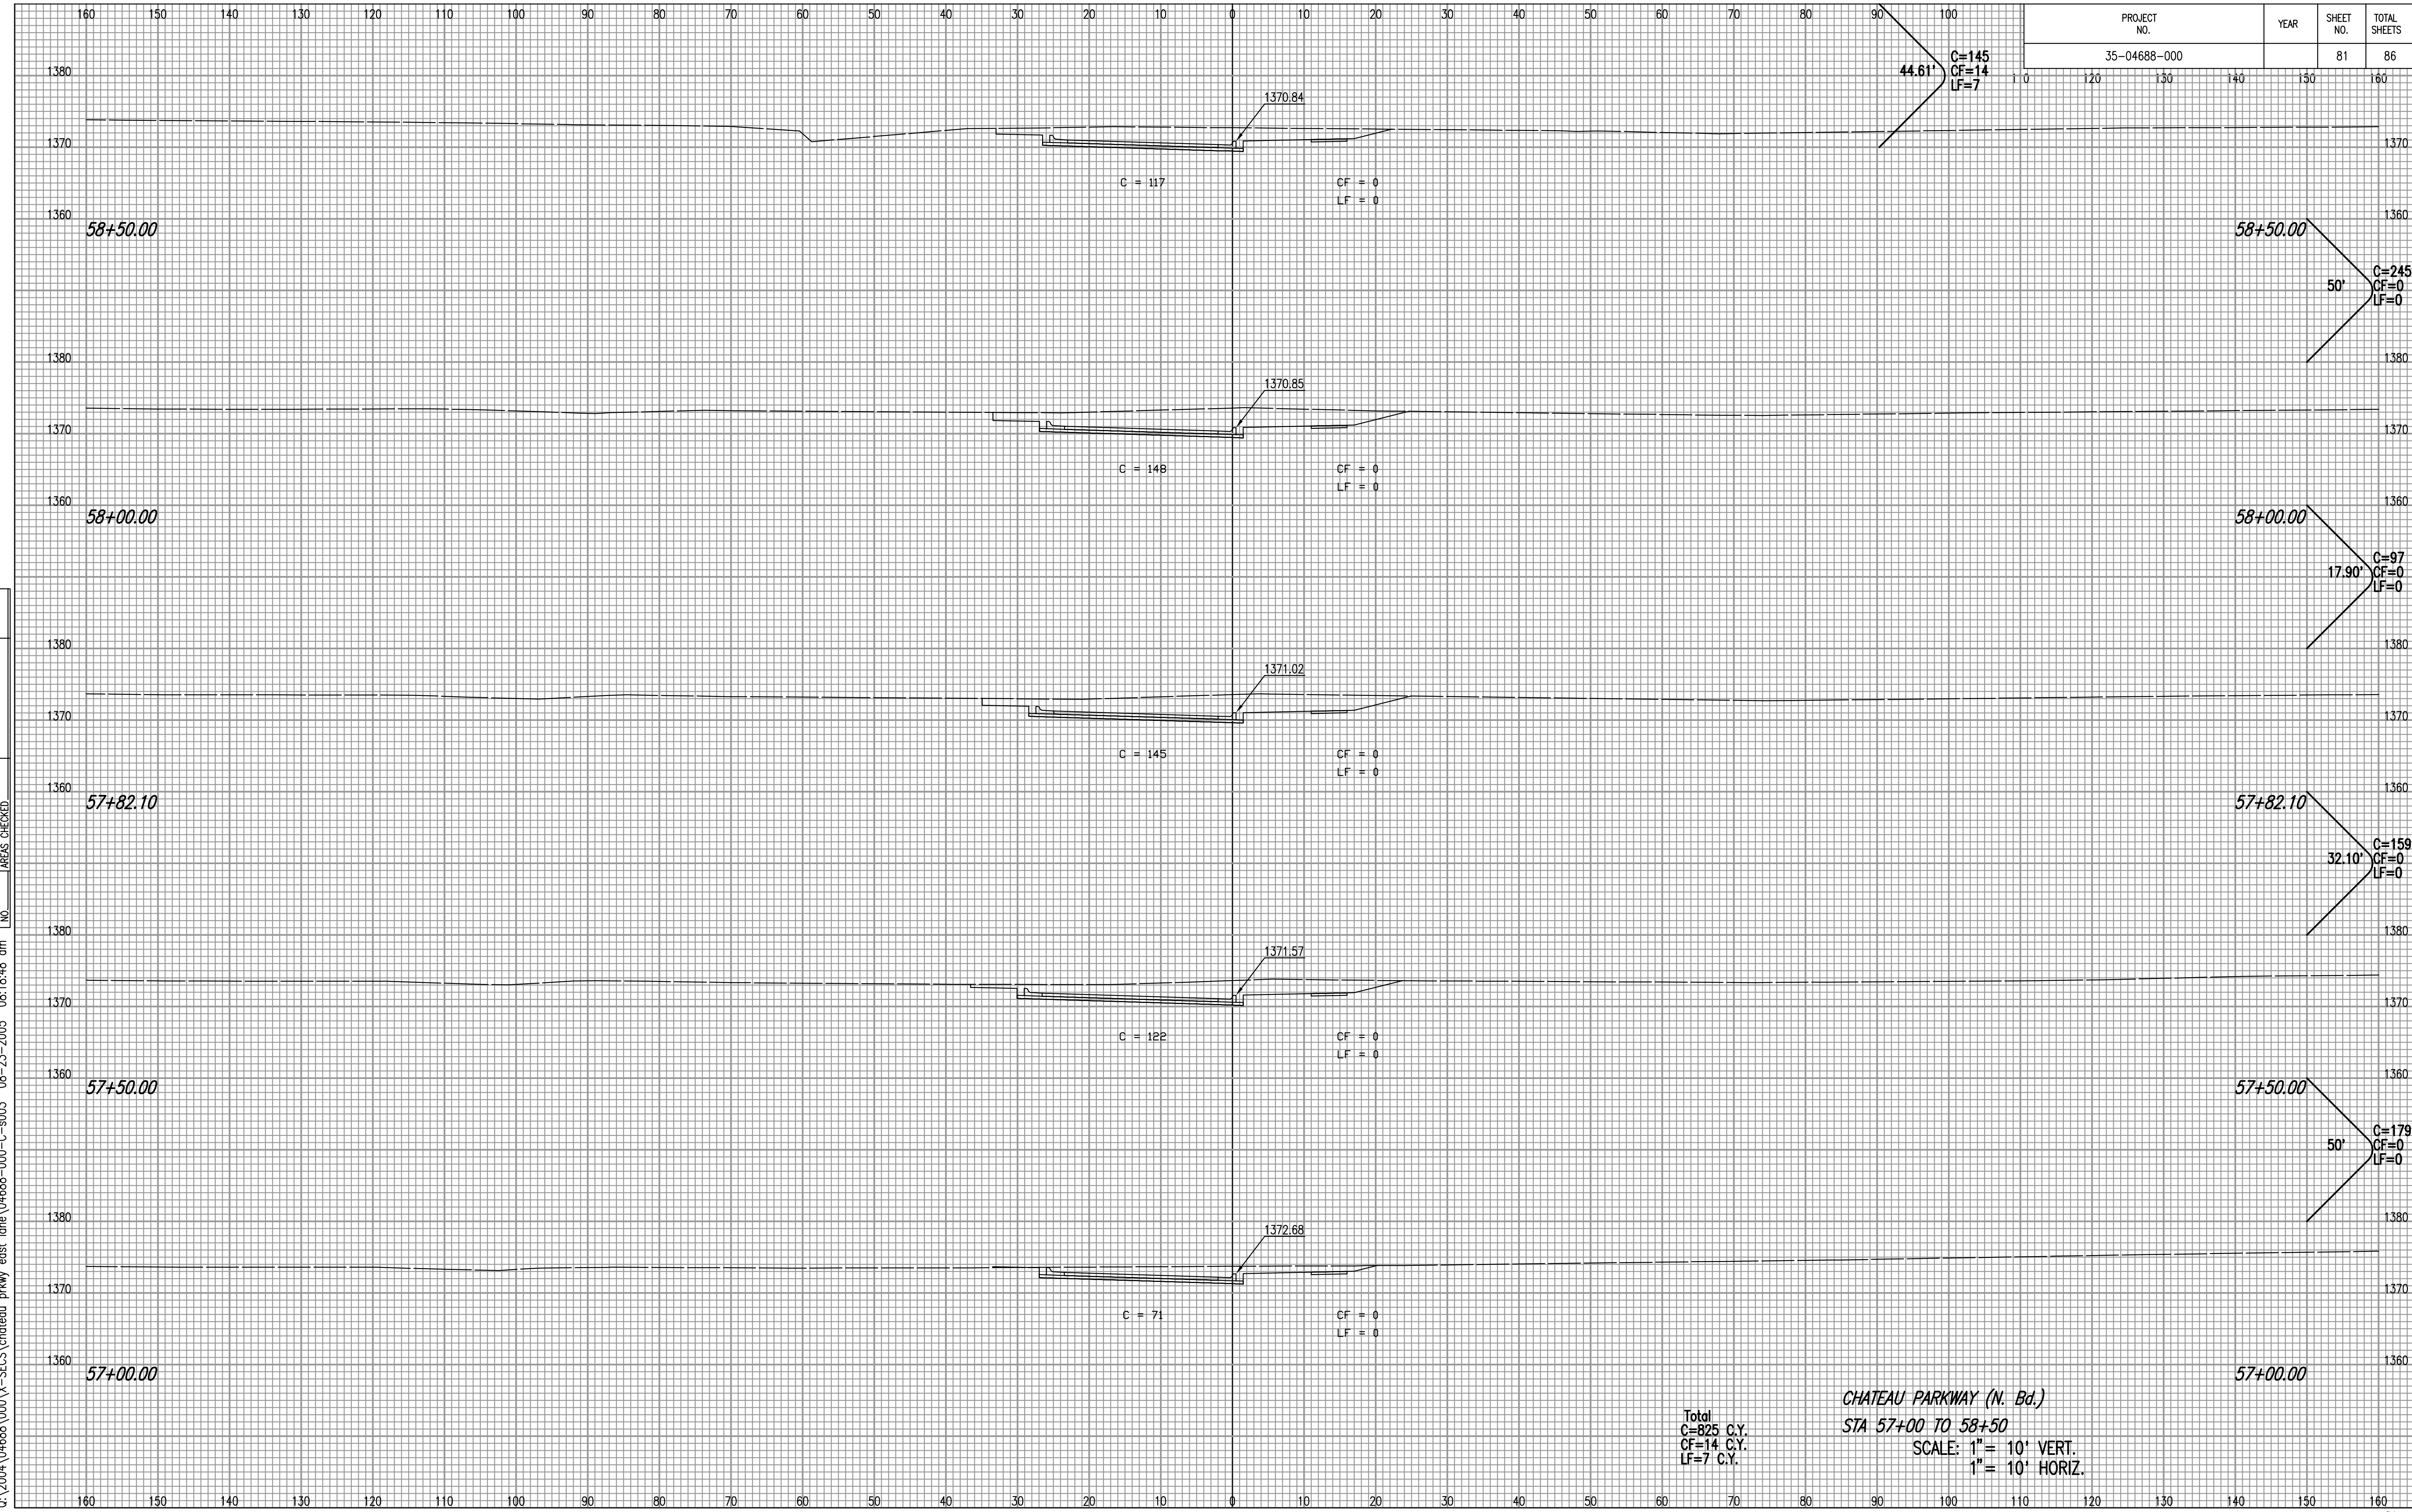

NOTE BOOK NO.	TEMPLATE AREAS CHECKED

DSNR: BJB OPER: BJS SCALE: 1"=1.00
 C:\2004\04688\000\X-SECS\chateau prvwy east (one) 04688-000-C-s003 08-23-2005 08:18:48 am

Total
 C=825 C.Y.
 CF=14 C.Y.
 LF=7 C.Y.

CHATEAU PARKWAY (N. Bd.)
 STA 57+00 TO 58+50
 SCALE: 1" = 10' VERT.
 1" = 10' HORIZ.