


PROJECT NO.	YEAR	SHEET NO.	TOTAL SHEETS
35-04688-000		83	86

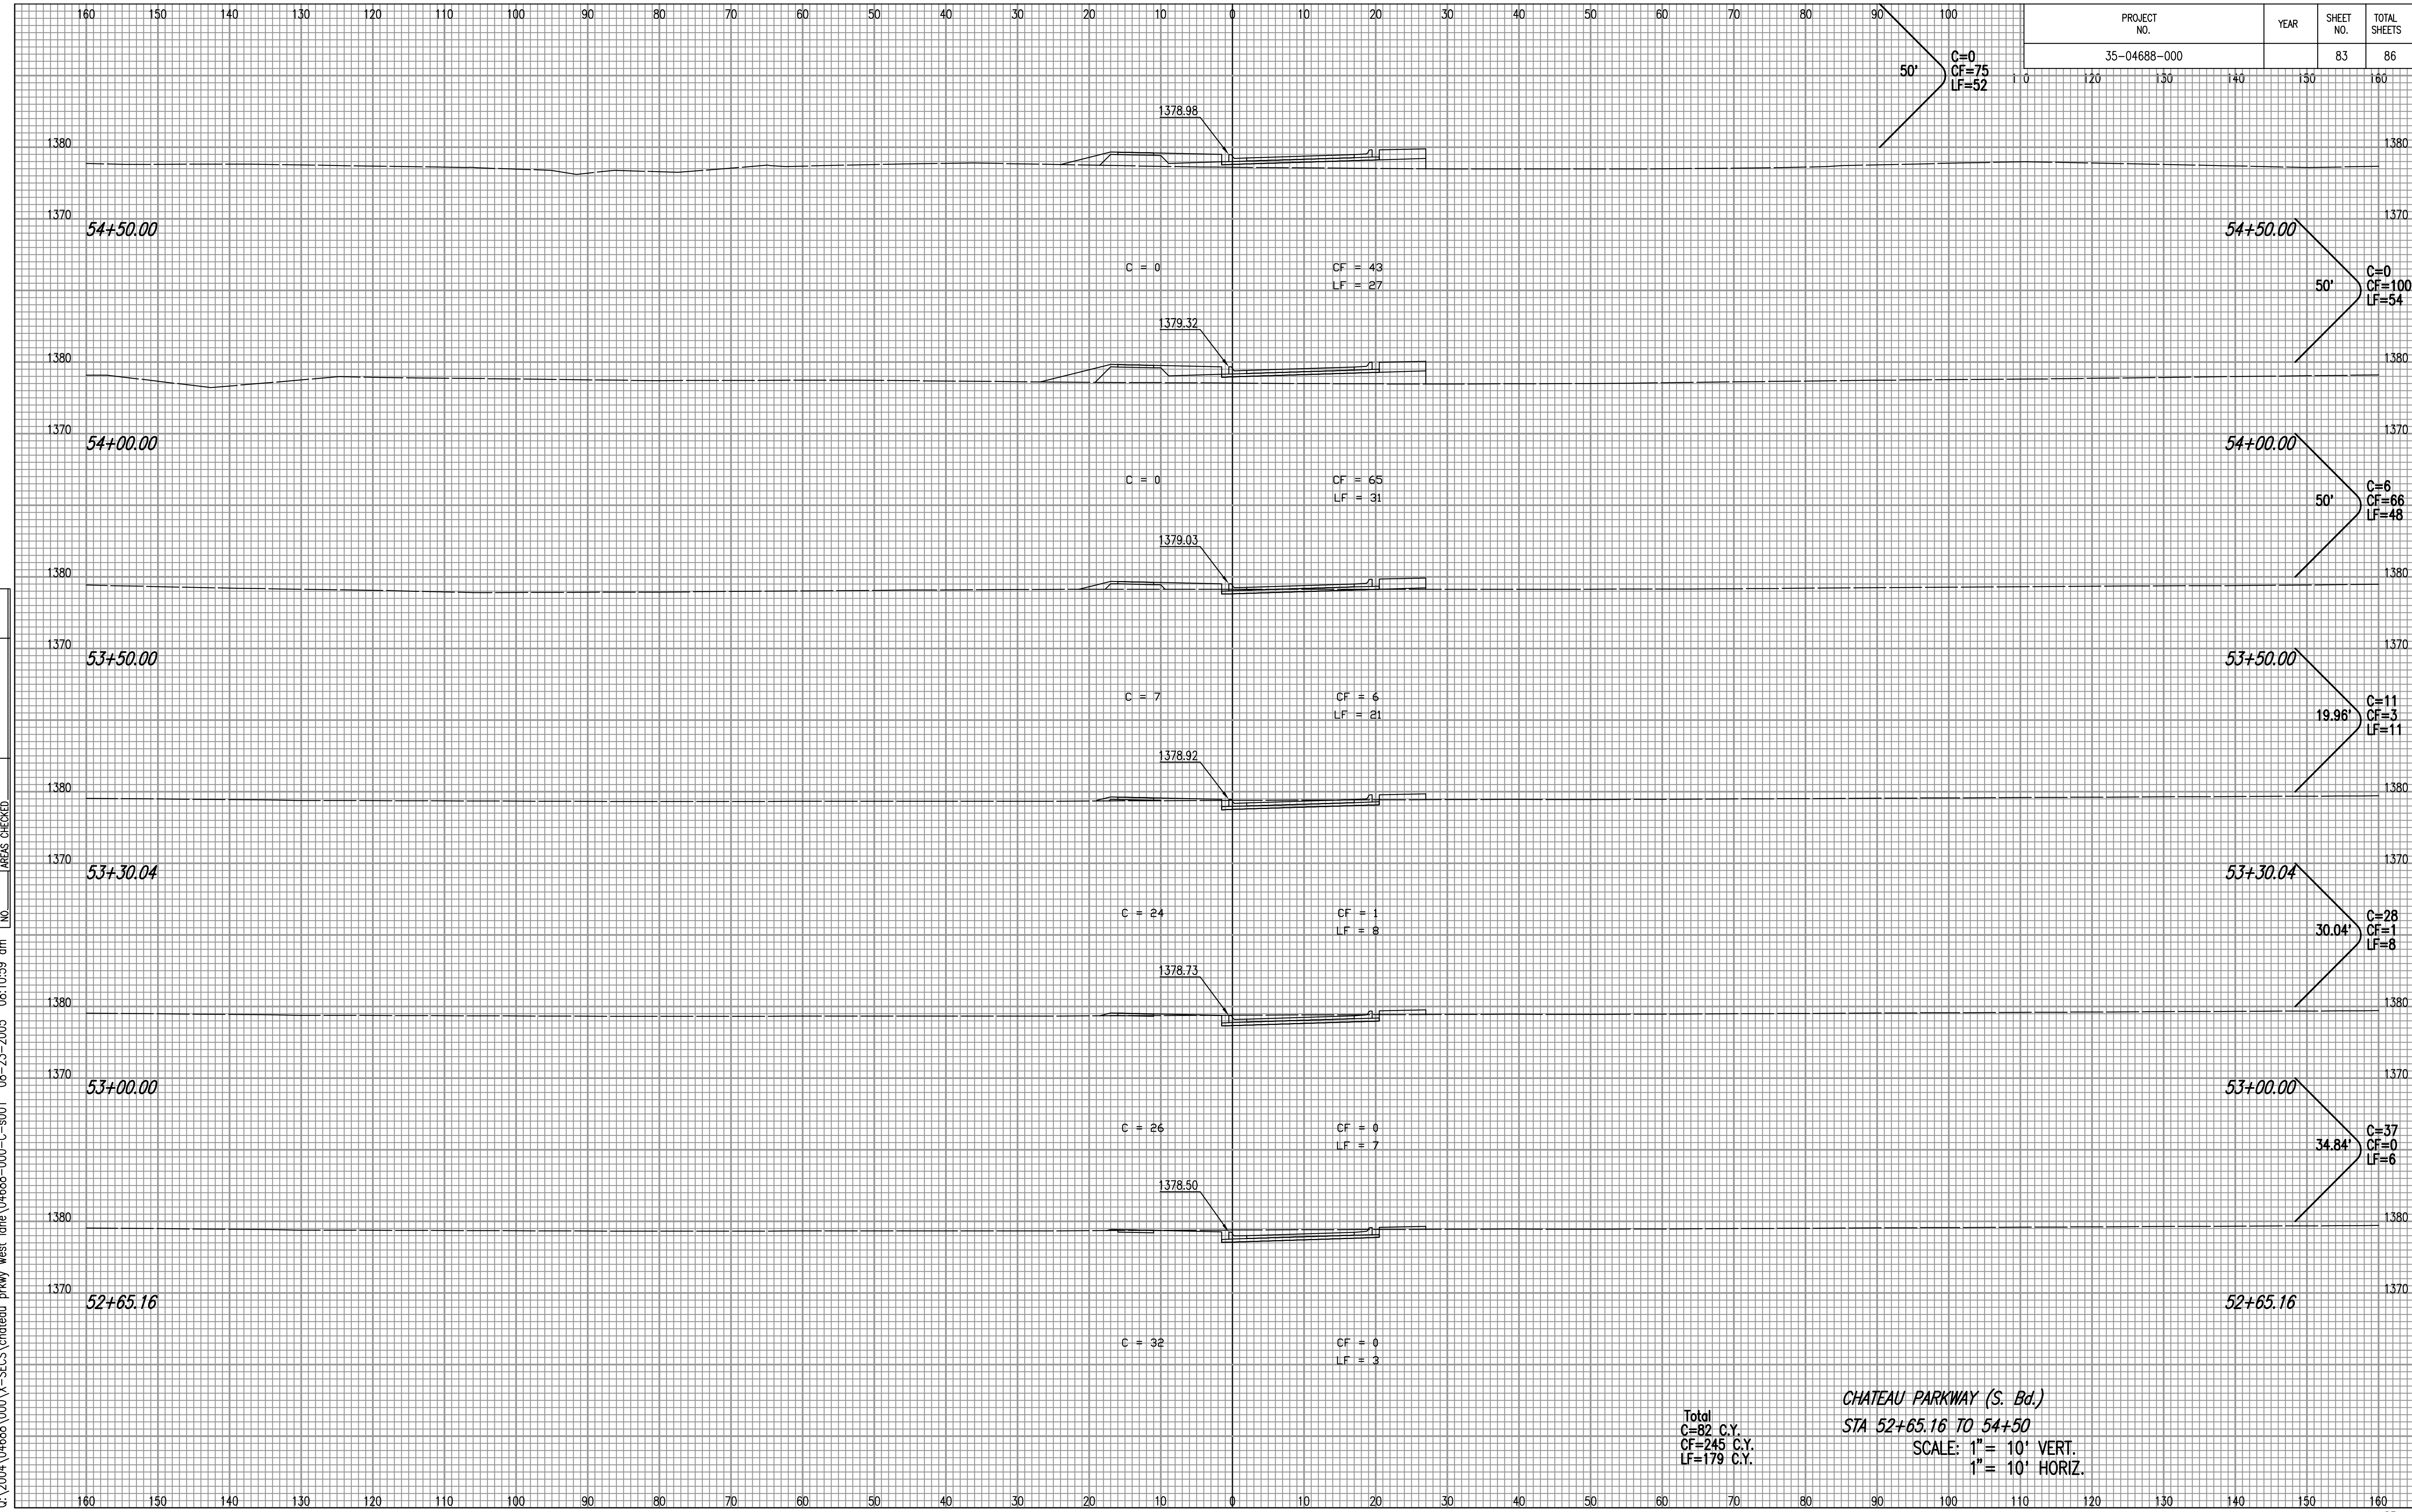

NOTE BOOK NO.	TEMPLATE AREAS CHECKED

DSNP: BJB OPER: BJS SCALE: 1"=1.00
 C:\2004\04688\000\X-SECS\chateau prkwy west lane\04688-000-C-s001 08-23-2005 08:10:59 cm

Total
 C=82 C.Y.
 CF=245 C.Y.
 LF=179 C.Y.

CHATEAU PARKWAY (S. Bd.)
 STA 52+65.16 TO 54+50
 SCALE: 1" = 10' VERT.
 1" = 10' HORIZ.