


PROJECT NO.	YEAR	SHEET NO.	TOTAL SHEETS
35-04688-000		85	86

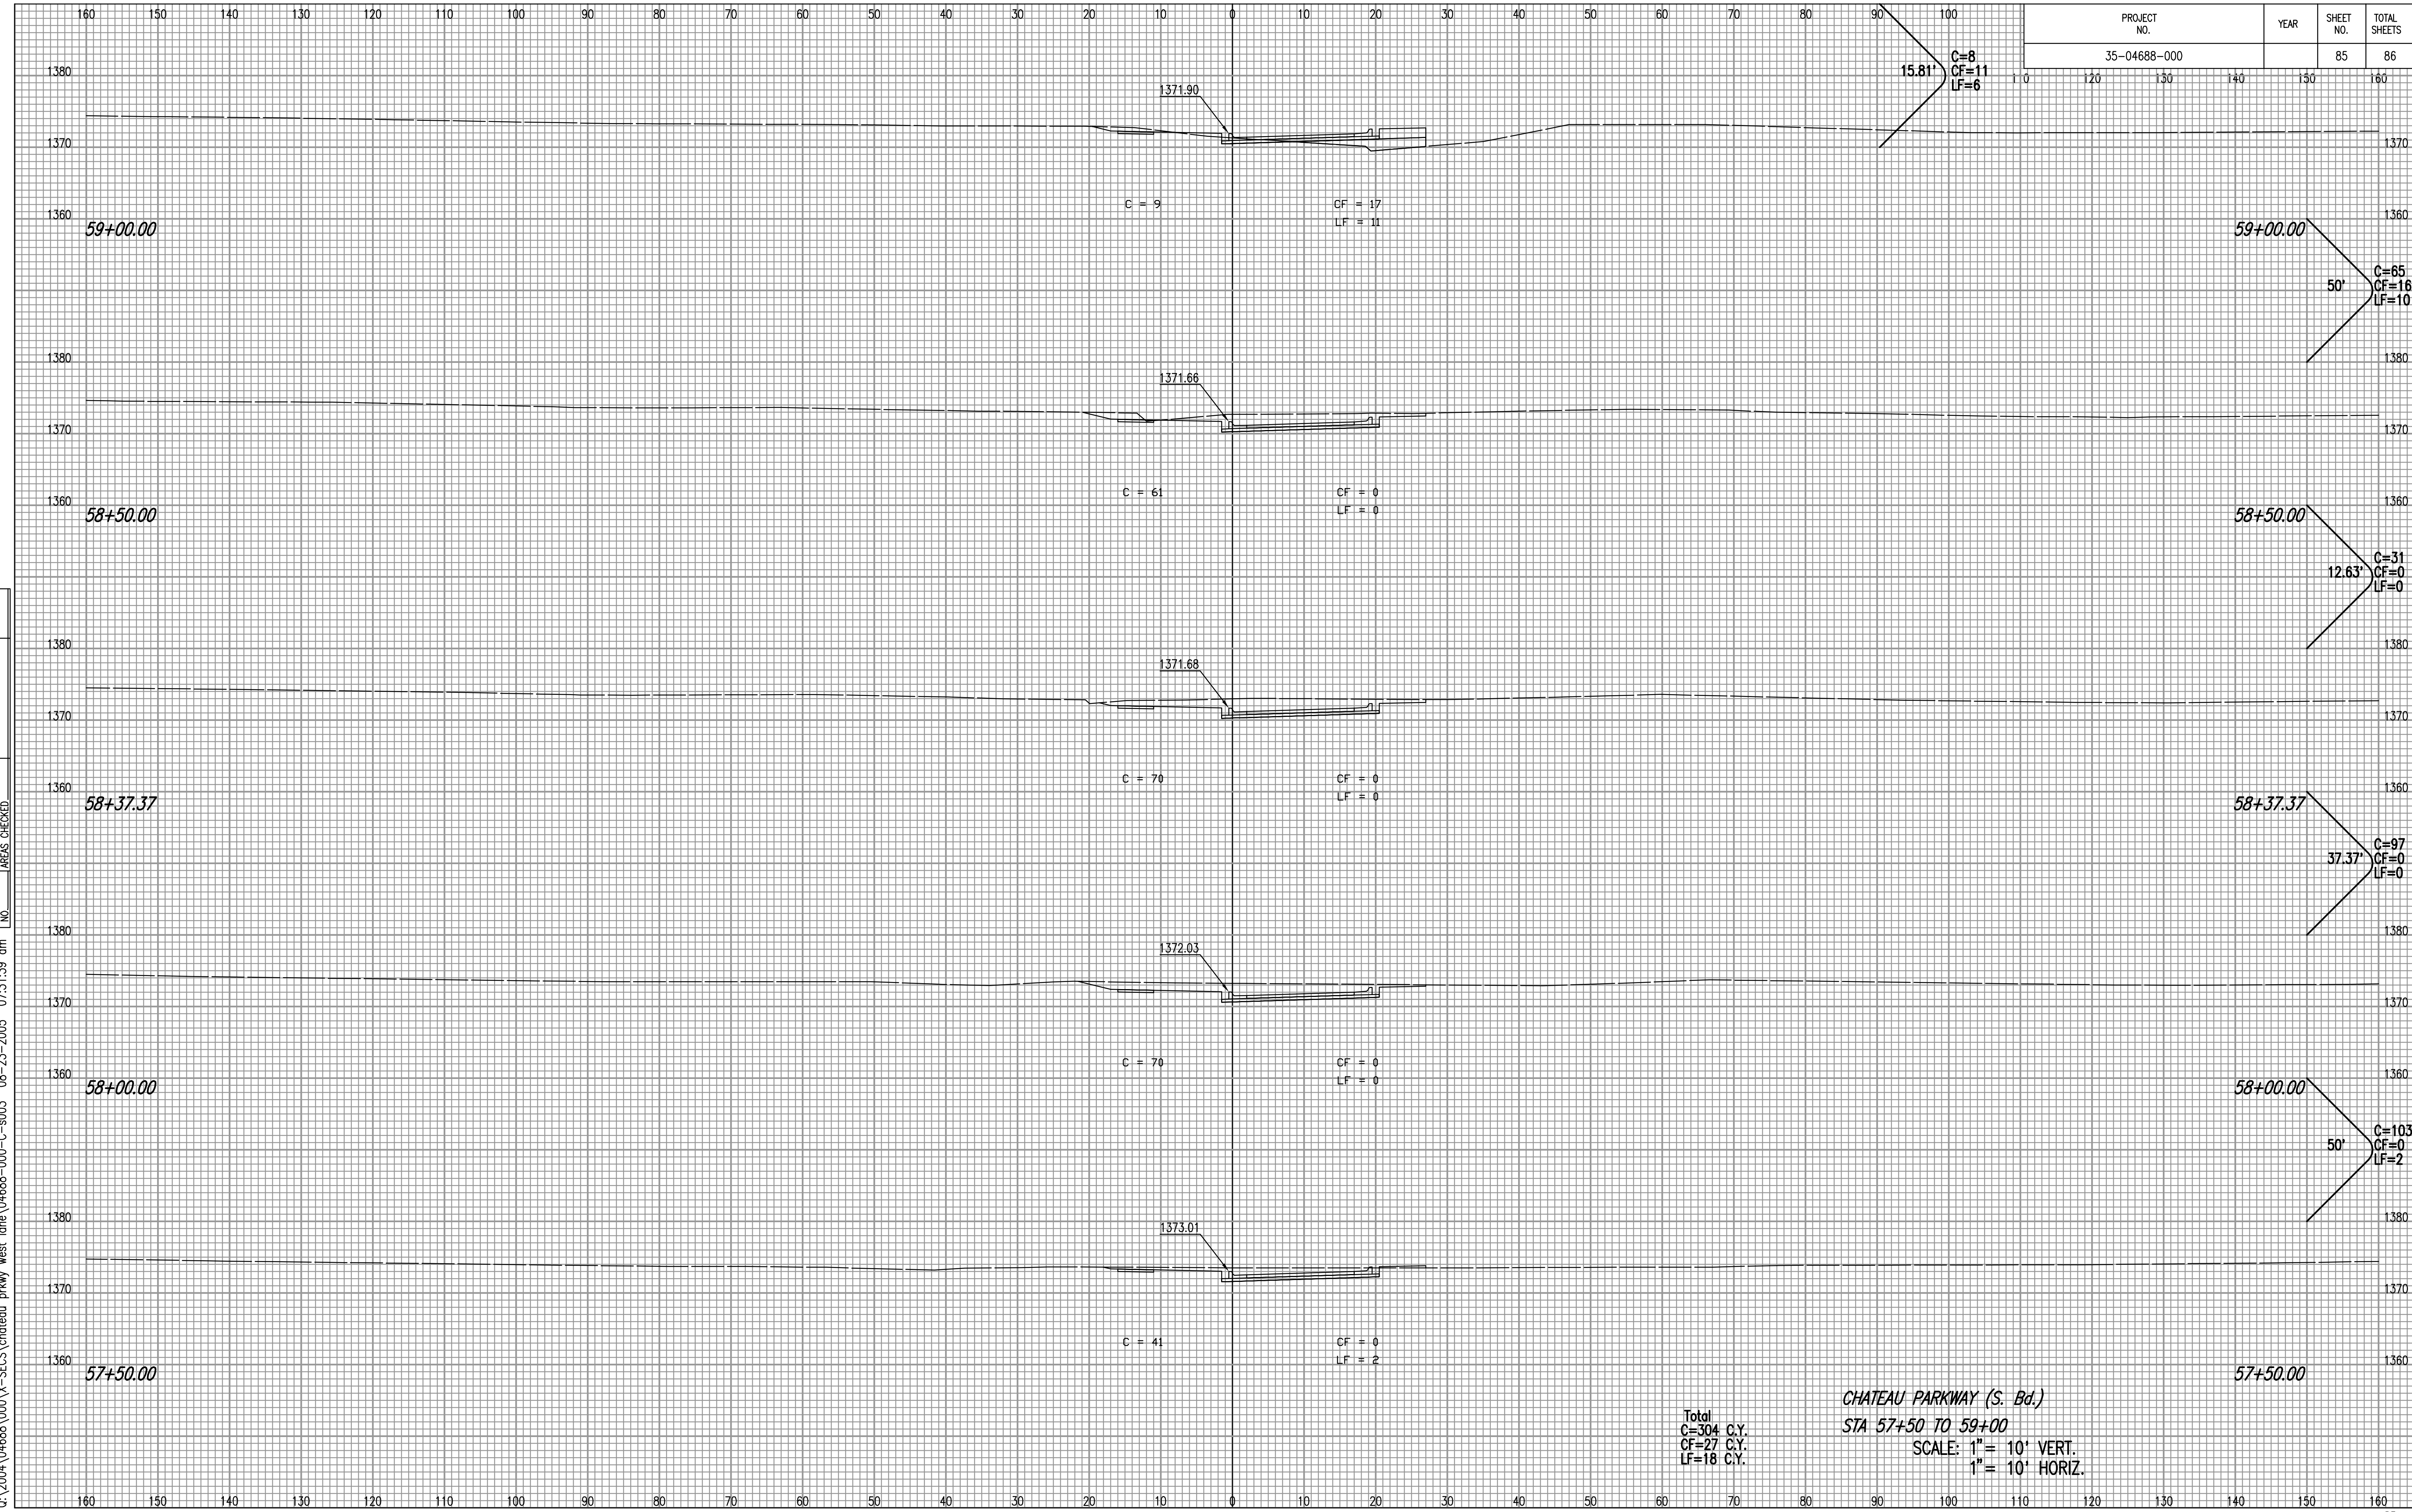

NOTE BOOK NO.	TEMPLATE AREAS CHECKED

DSNR: BJB OPER: BJS SCALE: 1"=1.00
 C:\2004\04688\000\X-SECS\chateau prkwy west lane\04688-000-C-s003 08-23-2005 07:31:39 cm

Total
 C=304 C.Y.
 CF=27 C.Y.
 LF=18 C.Y.

CHATEAU PARKWAY (S. Bd.)
 STA 57+50 TO 59+00
 SCALE: 1" = 10' VERT.
 1" = 10' HORIZ.