



0+46.86

53.14' $\left\{ \begin{array}{l} EXC = 30.5 \\ LF = 14.6 \\ CF = 0.0 \end{array} \right.$

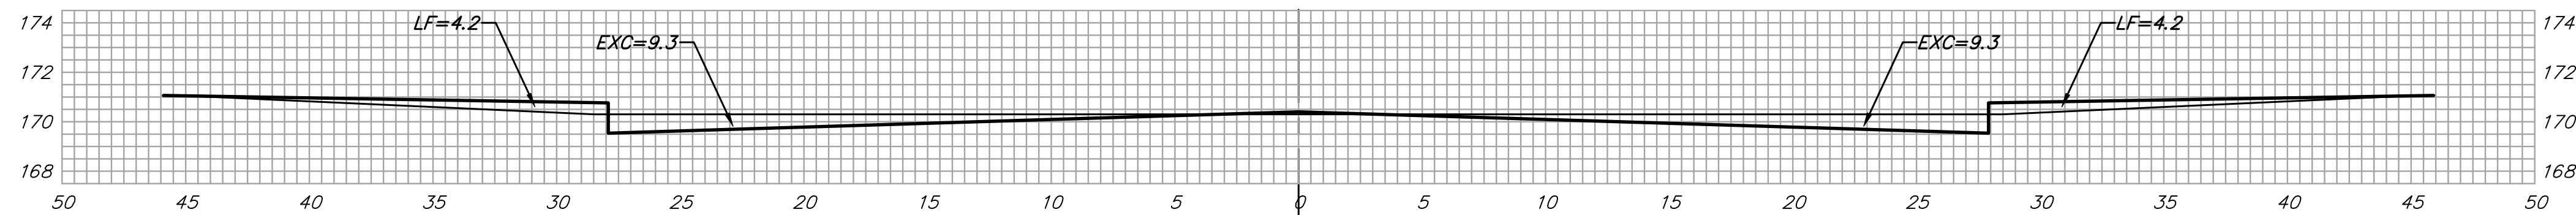


0+23.43

23.43' $\left\{ \begin{array}{l} EXC = 15.4 \\ LF = 6.9 \\ CF = 0.0 \end{array} \right.$

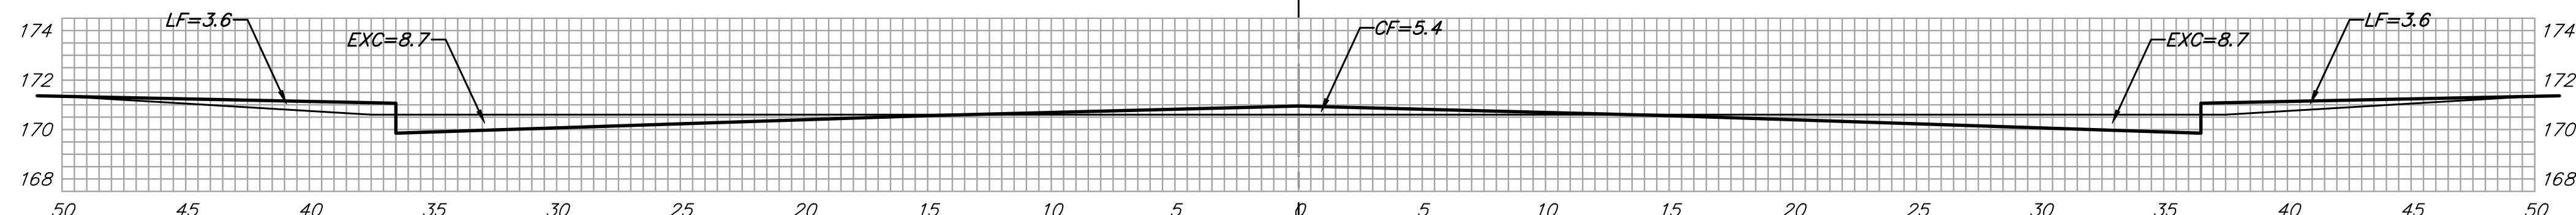


0+00

23.43' $\left\{ \begin{array}{l} EXC = 15.6 \\ LF = 6.8 \\ CF = 2.3 \end{array} \right.$

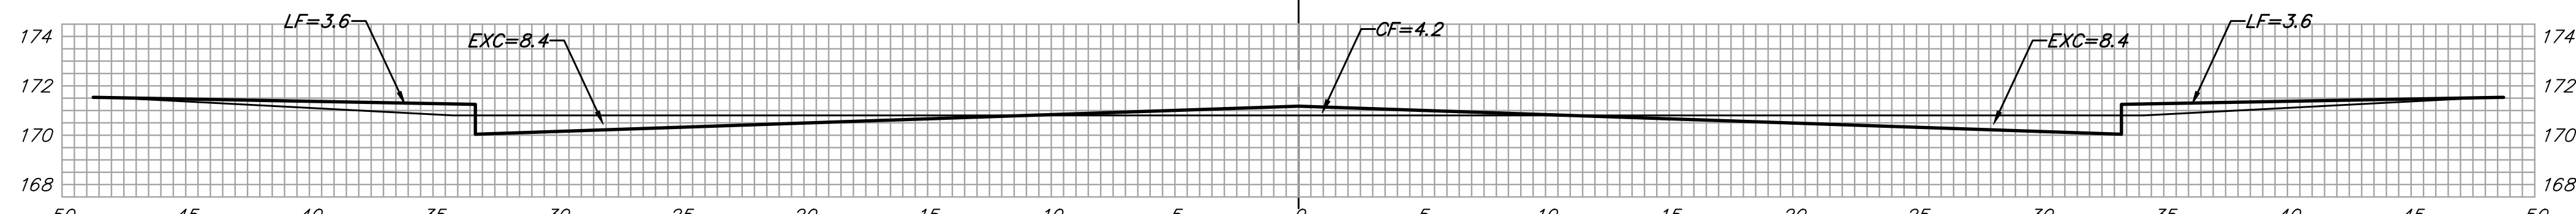


0-15

15.00' $\left\{ \begin{array}{l} EXC = 9.5 \\ LF = 4.0 \\ CF = 2.7 \end{array} \right.$

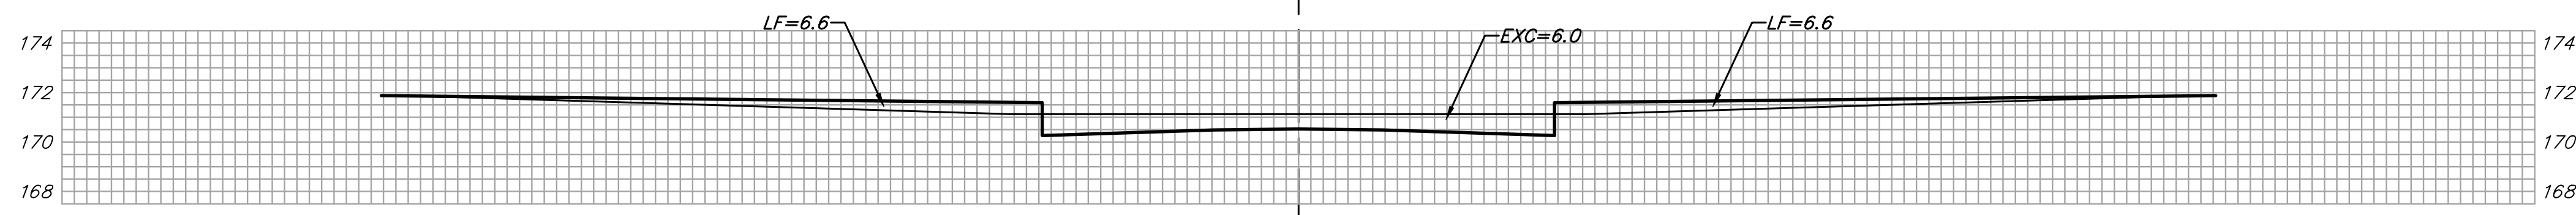

0-35

20.00' $\left\{ \begin{array}{l} EXC = 8.4 \\ LF = 7.6 \\ CF = 1.6 \end{array} \right.$

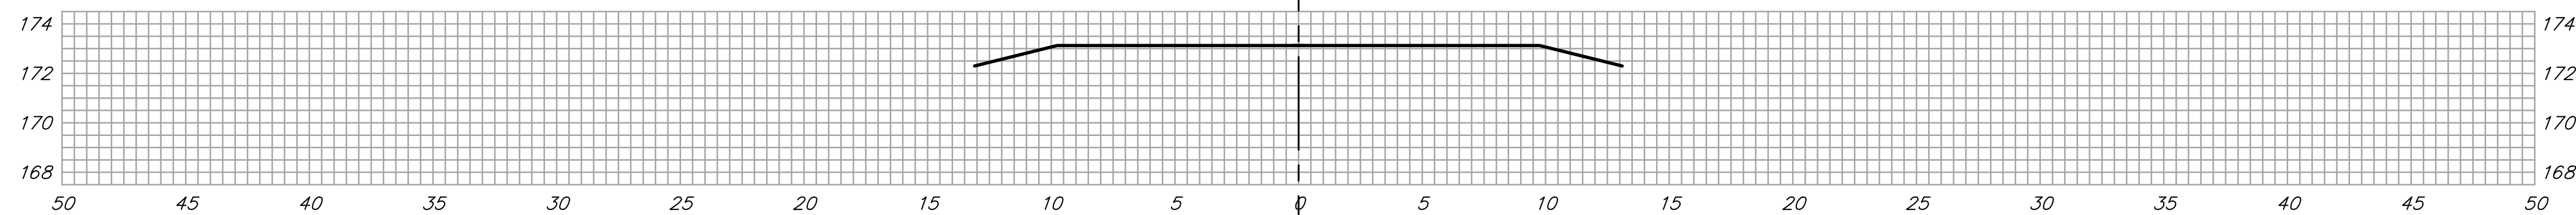

0-50

15.00' $\left\{ \begin{array}{l} EXC = 1.7 \\ LF = 1.8 \\ CF = 0.0 \end{array} \right.$

LOST CREEK CIR.

Q

Sheet Totals:
 Excavation = 81.1 C.Y.
 Loose Fill = 41.7 C.Y.
 Compacted Fill = 6.6 C.Y.

