




POND #2 WEIR WALL DETAIL

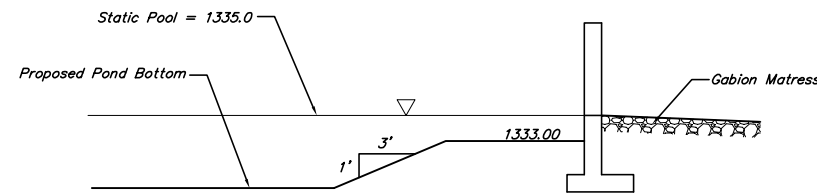


SECTION GRADING DETAIL

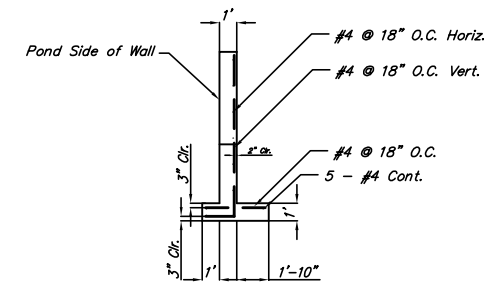


SECTION VIEW

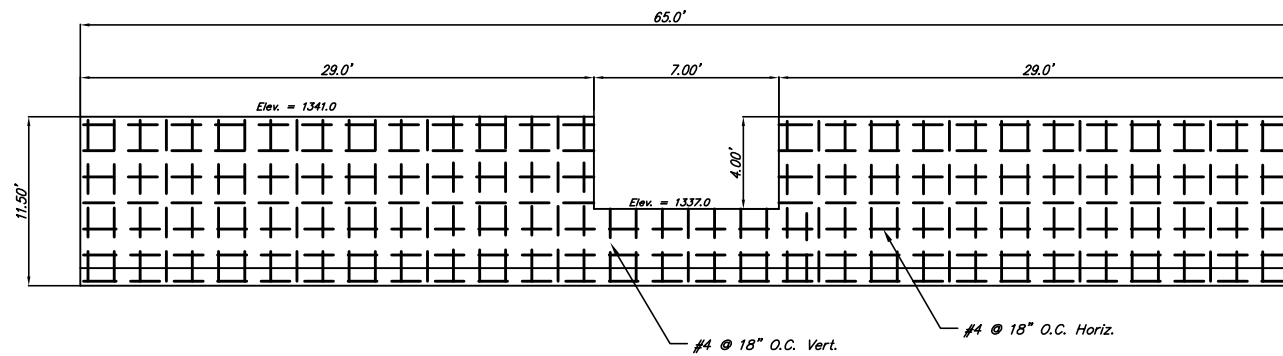

POND #1 WEIR WALL DETAIL

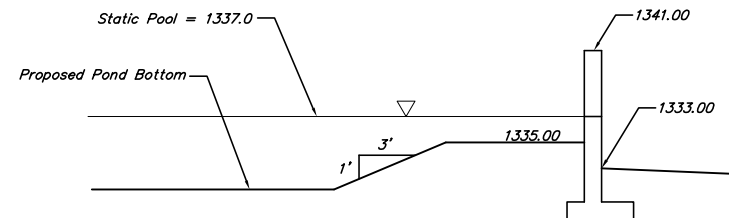

SECTION GRADING DETAIL

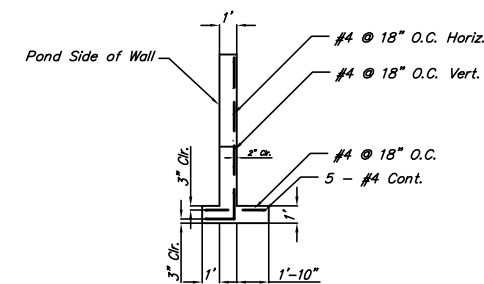

SECTION VIEW

SIERRA HILLS ADDITION
WEIR WALL DETAILS
WICHITA, KANSAS



Ruggles & Bohm, P.A.
Engineering, Surveying, Land Planning
924 North Main (316) 264-8008
Wichita, Kansas 67203 (316) 264-4621 fax
www.rbkansas.com E-mail: info@rbkansas.com

DRAWING FILE
pond {weir wall}

PROJECT NUMBER
472-83703

DESIGN CMB	SHEET 38 OF 69
DRAWN E.J.G.	
REVIEW	
UTILITY	
DATE Apr. 22, 2003	