




3+08.39

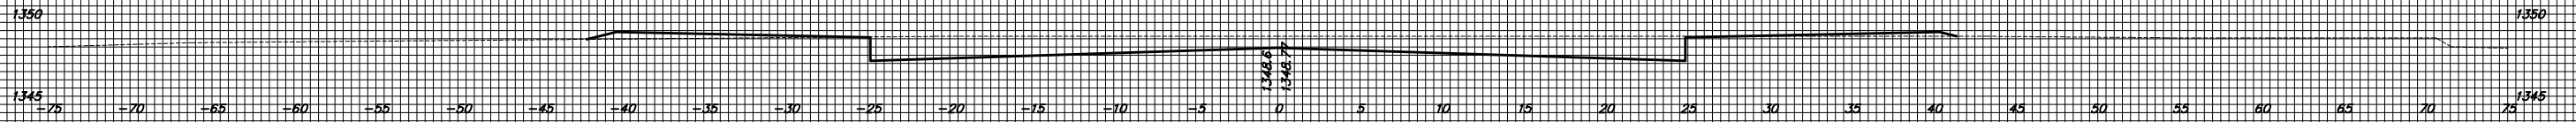


2+83.39

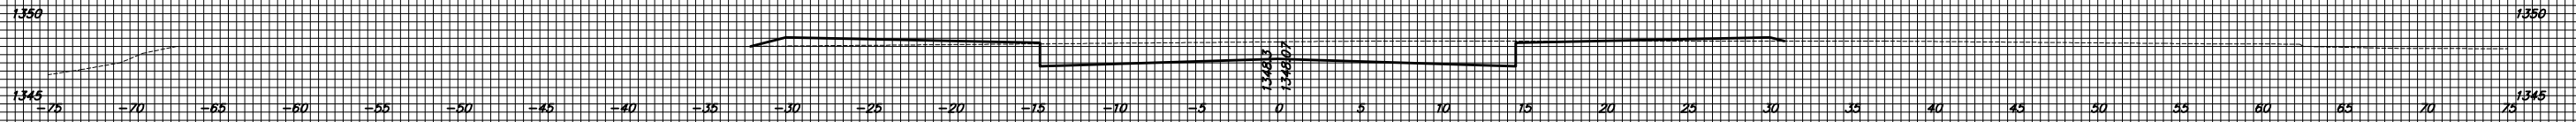


2+50

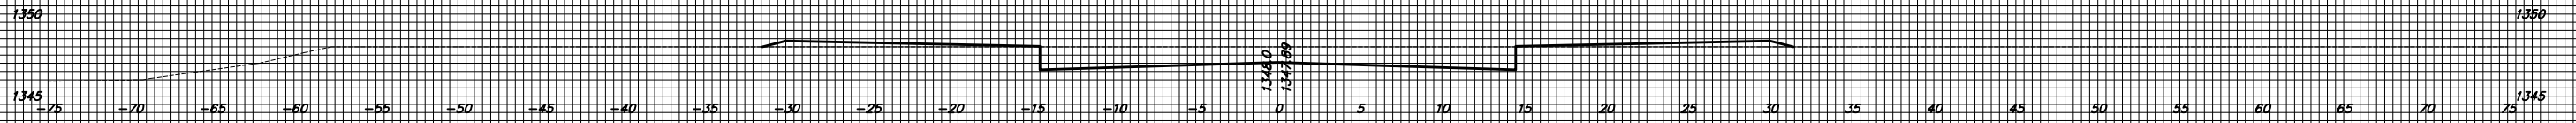


2+00

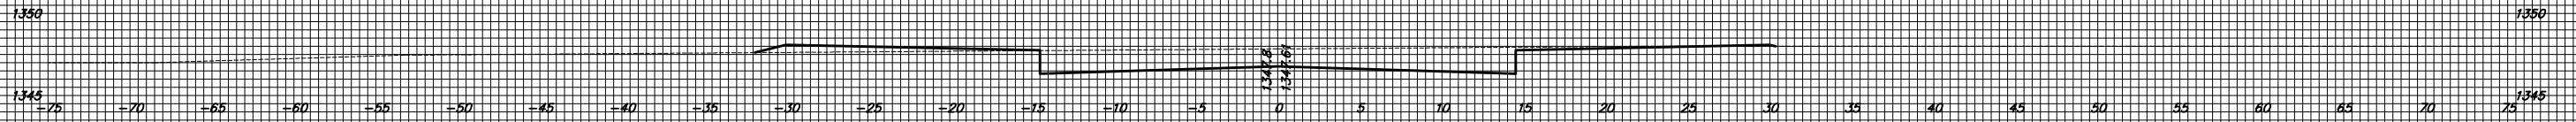

1+50

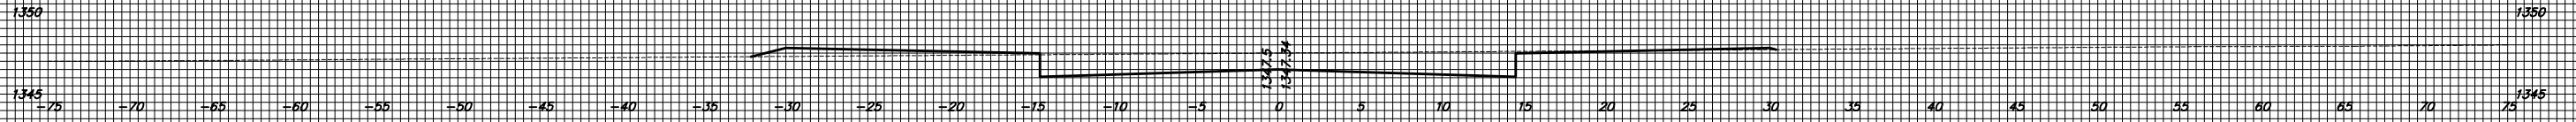

1+37

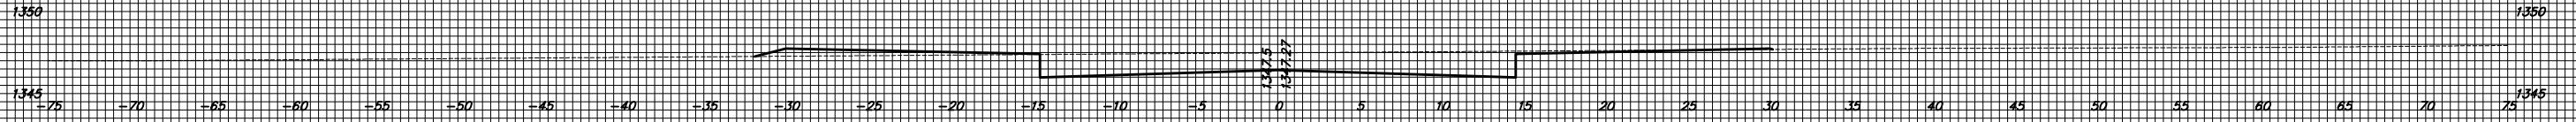

Sierra Hills Addition
 Sierra Hills Ct
 1+37 - 3+08.39