
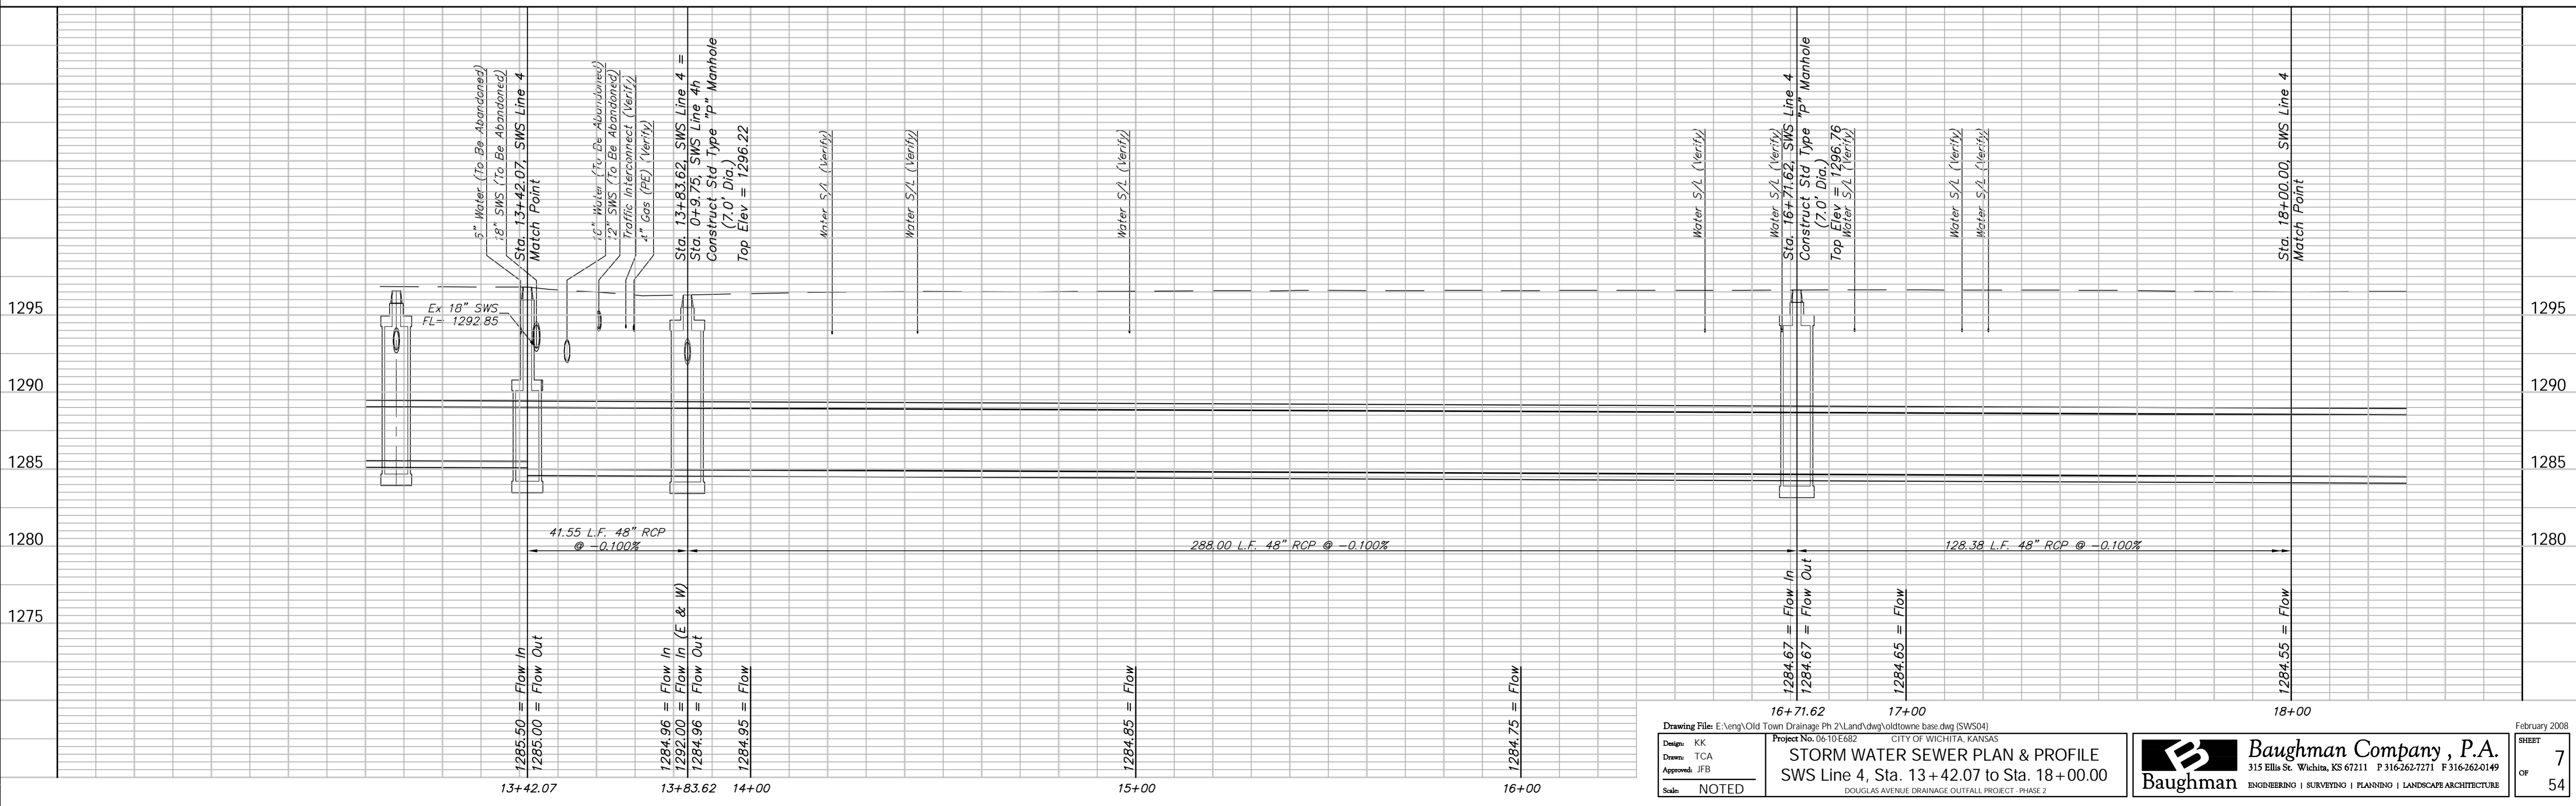
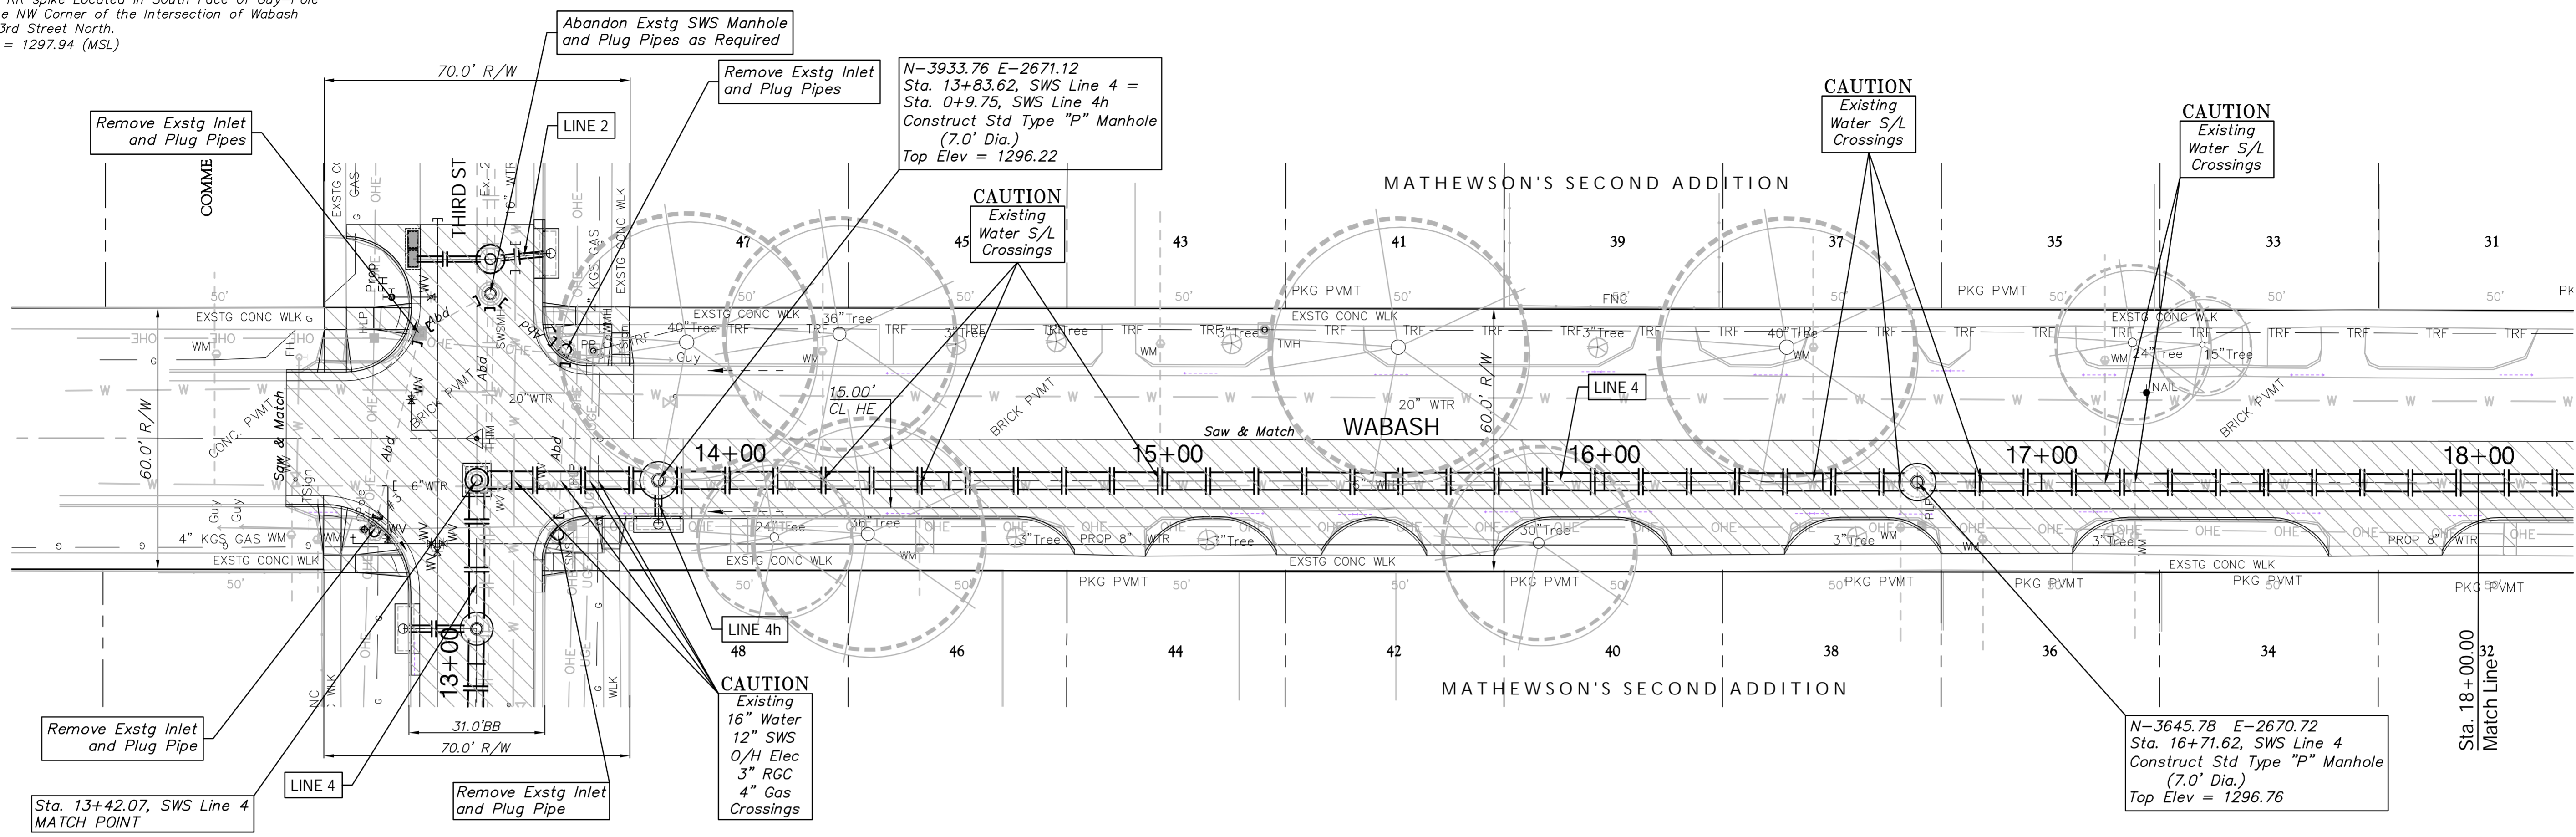


Benchmarks

BM #3 - Small RR spike Located in South Face of Guy-Pole at the NW Corner of the Intersection of Wabash and 3rd Street North. Elev. = 1297.94 (MSL)

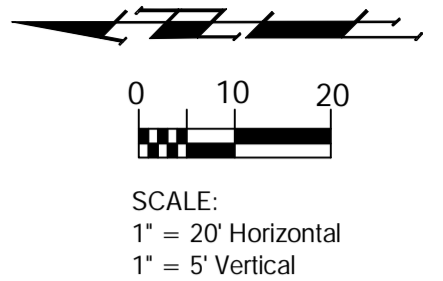

Drawing File: E:\eng\Old Town Drainage Ph 2\Land\dwg\oldtowne_base.dwg (SWS04)
 Project No. 0610E682 CITY OF WICHITA, KANSAS
STORM WATER SEWER PLAN & PROFILE
 SWS Line 4, Sta. 13+42.07 to Sta. 18+00.00
 Scale: NOTED


Baughman Company, P.A.
 315 Ellis St., Wichita, KS 67211 P 316-262-7171 F 316-262-0149
 ENGINEERING | SURVEYING | PLANNING | LANDSCAPE ARCHITECTURE