
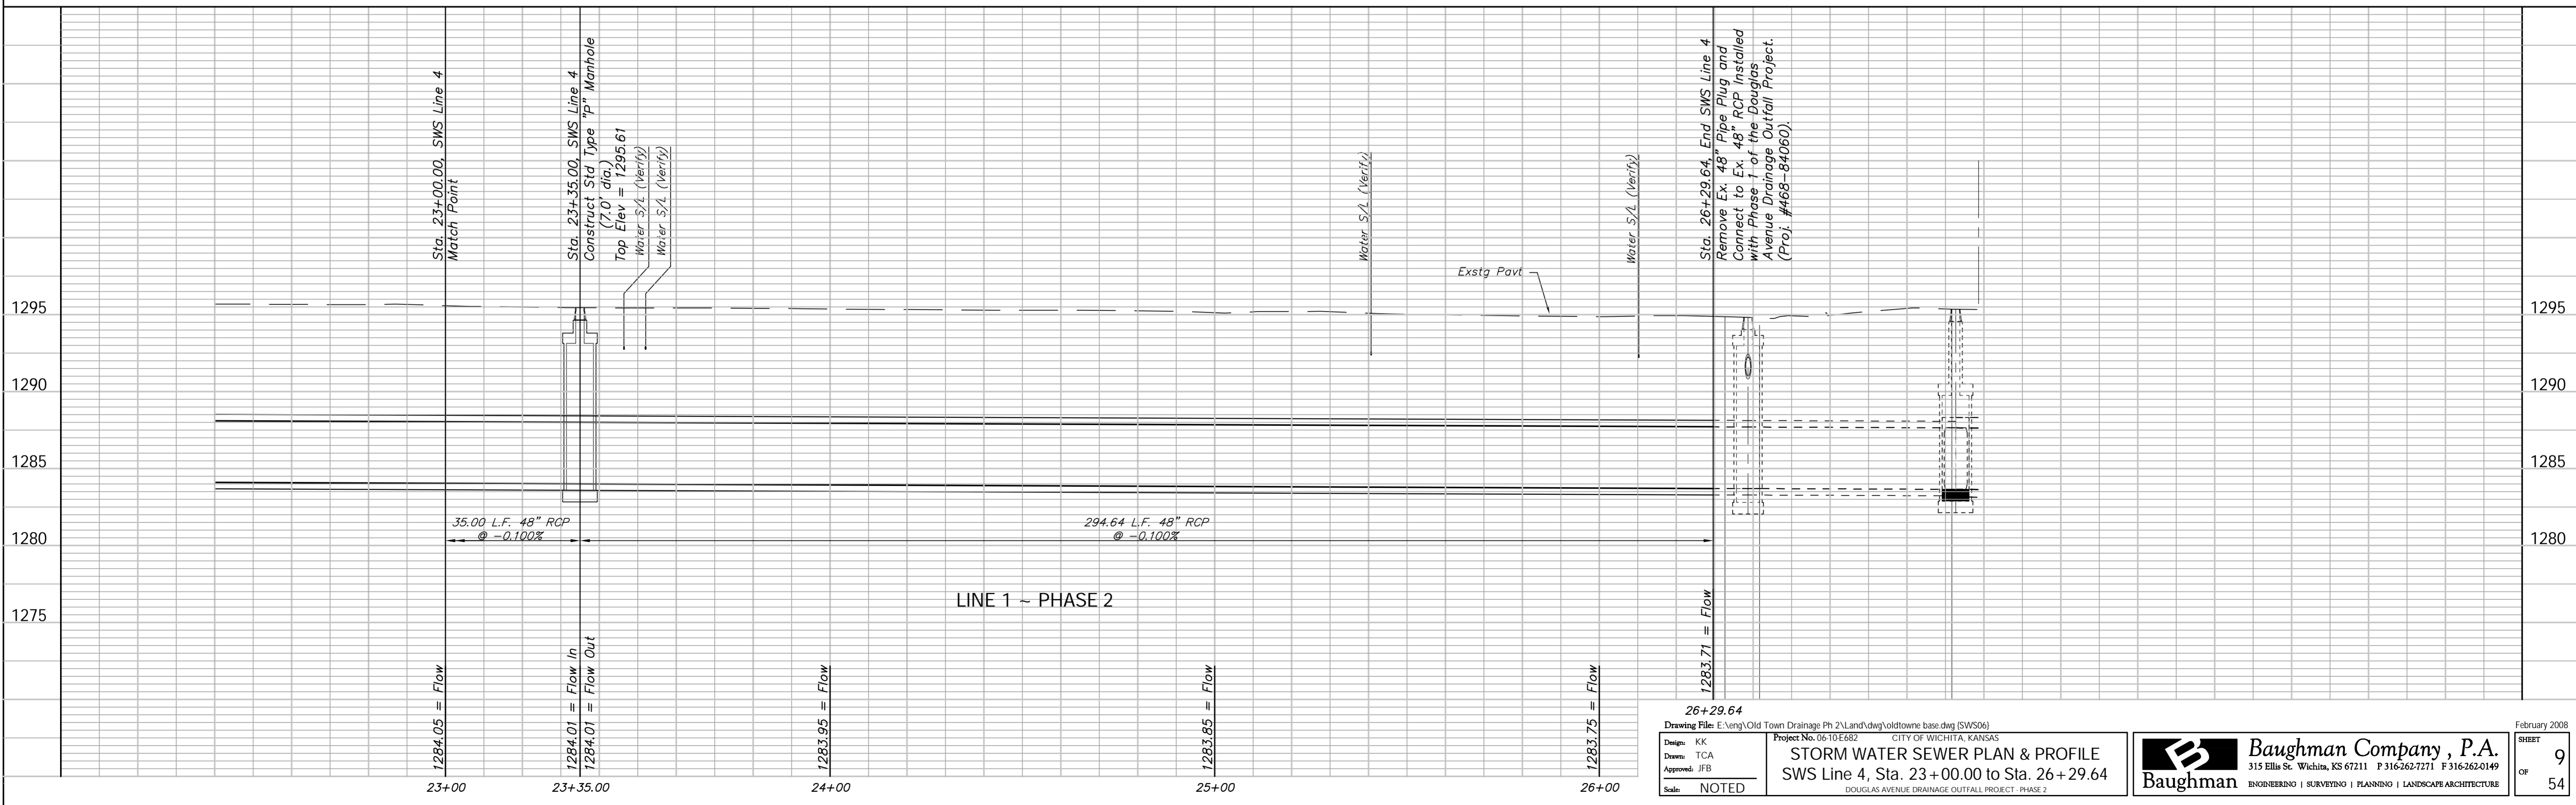
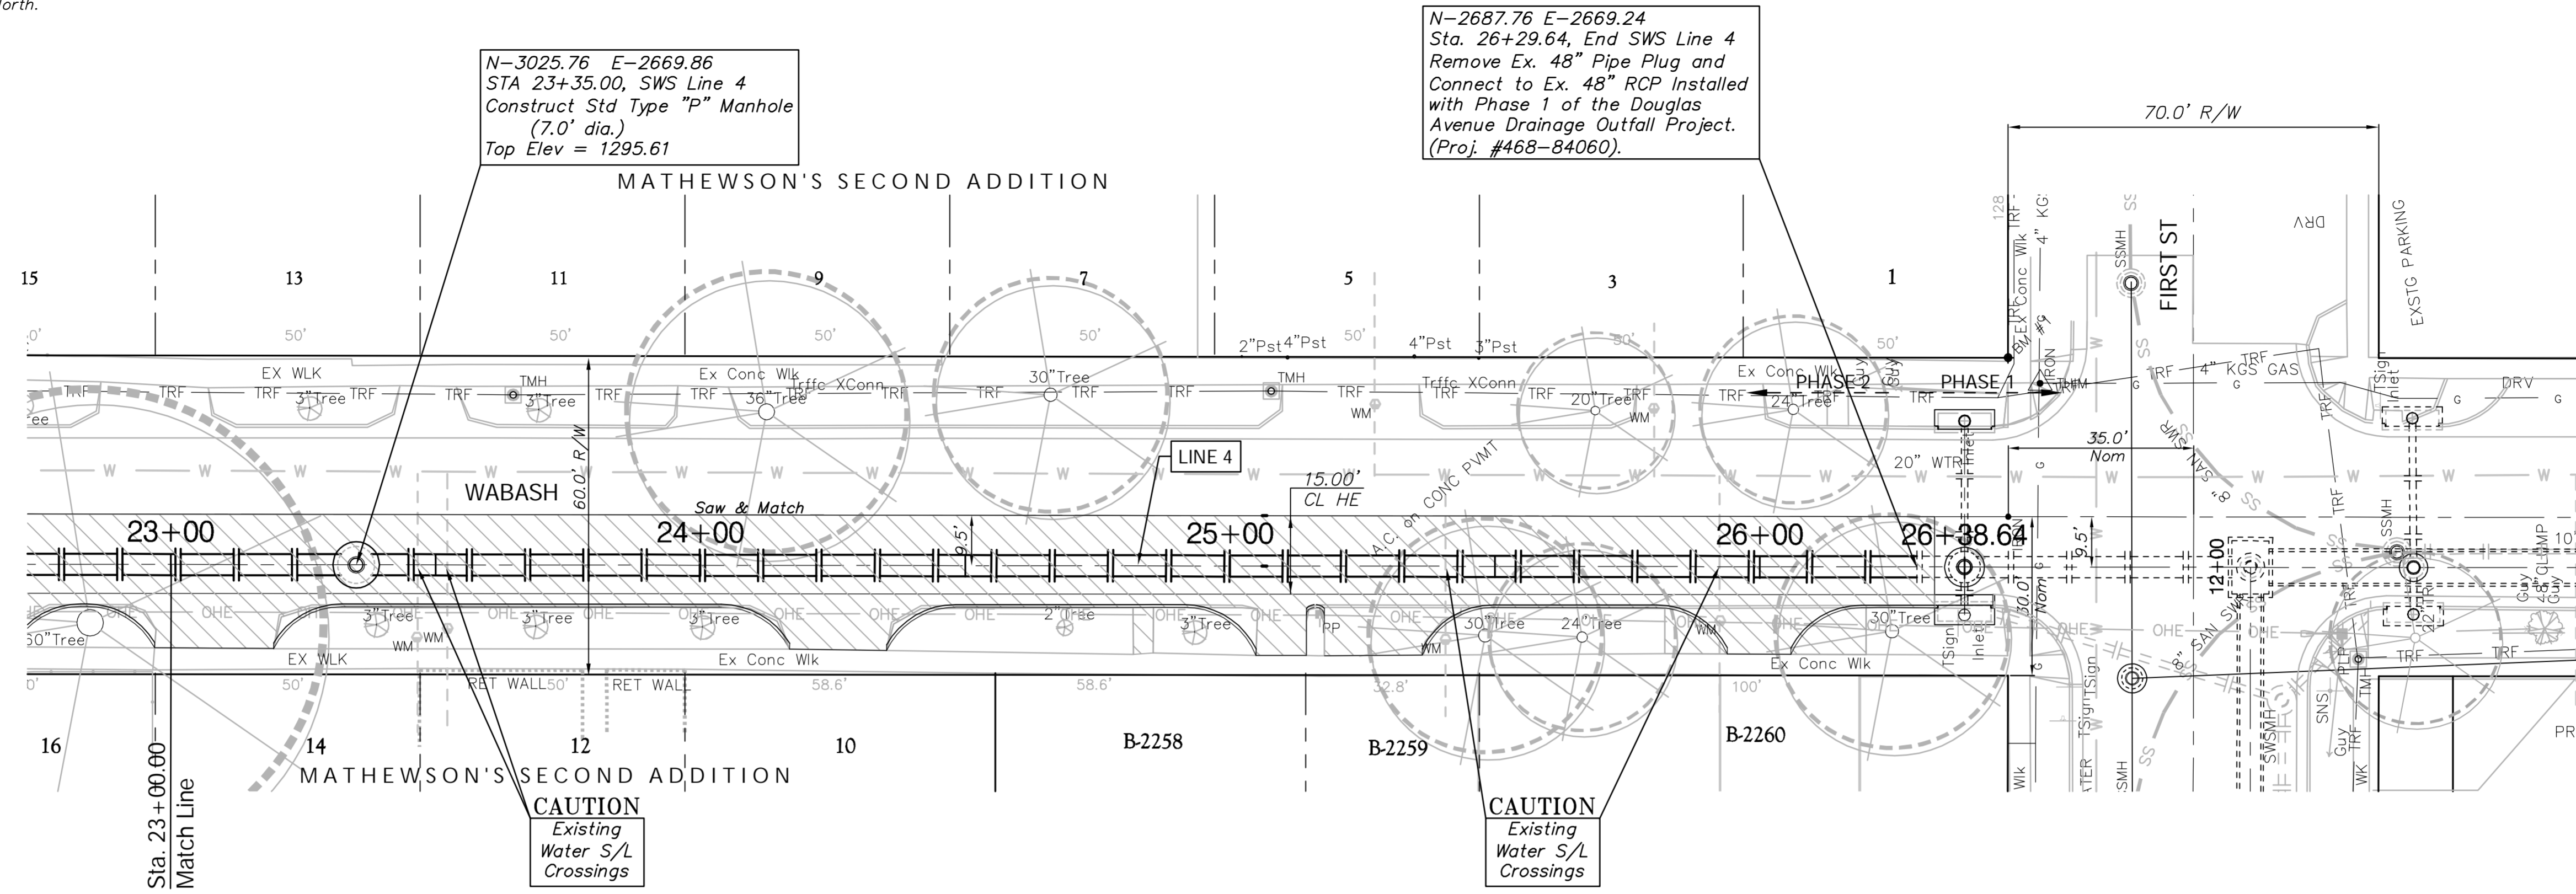


Benchmarks  
 BM #1- Chiseled "I" Located in sidewalk @ the NEPC of the Intersection of Wabash Ave. and 1st Street North.  
 Elev. = 1295.76 (MSL)

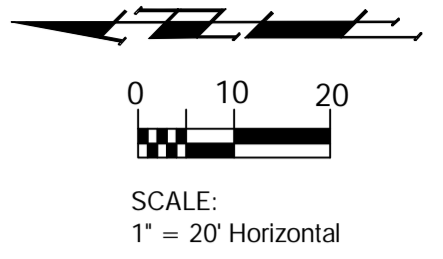

26+29.64  
 Drawing File: E:\eng\Old Town Drainage Ph 2\Land\dwg\oldtowne base.dwg (SWS06)  
 Project No. 0610E682 CITY OF WICHITA, KANSAS  
**STORM WATER SEWER PLAN & PROFILE**  
 SWS Line 4, Sta. 23+00.00 to Sta. 26+29.64  
 Scale: NOTED

**Baughman Company, P.A.**  
 315 Ellis St., Wichita, KS 67211 P 316-262-7171 F 316-262-0149  
 ENDSERVING | SURVEYING | PLANNING | LANDSCAPE ARCHITECTURE