


# SIERRA HILLS

An Addition to Wichita, Sedgwick County, Kansas

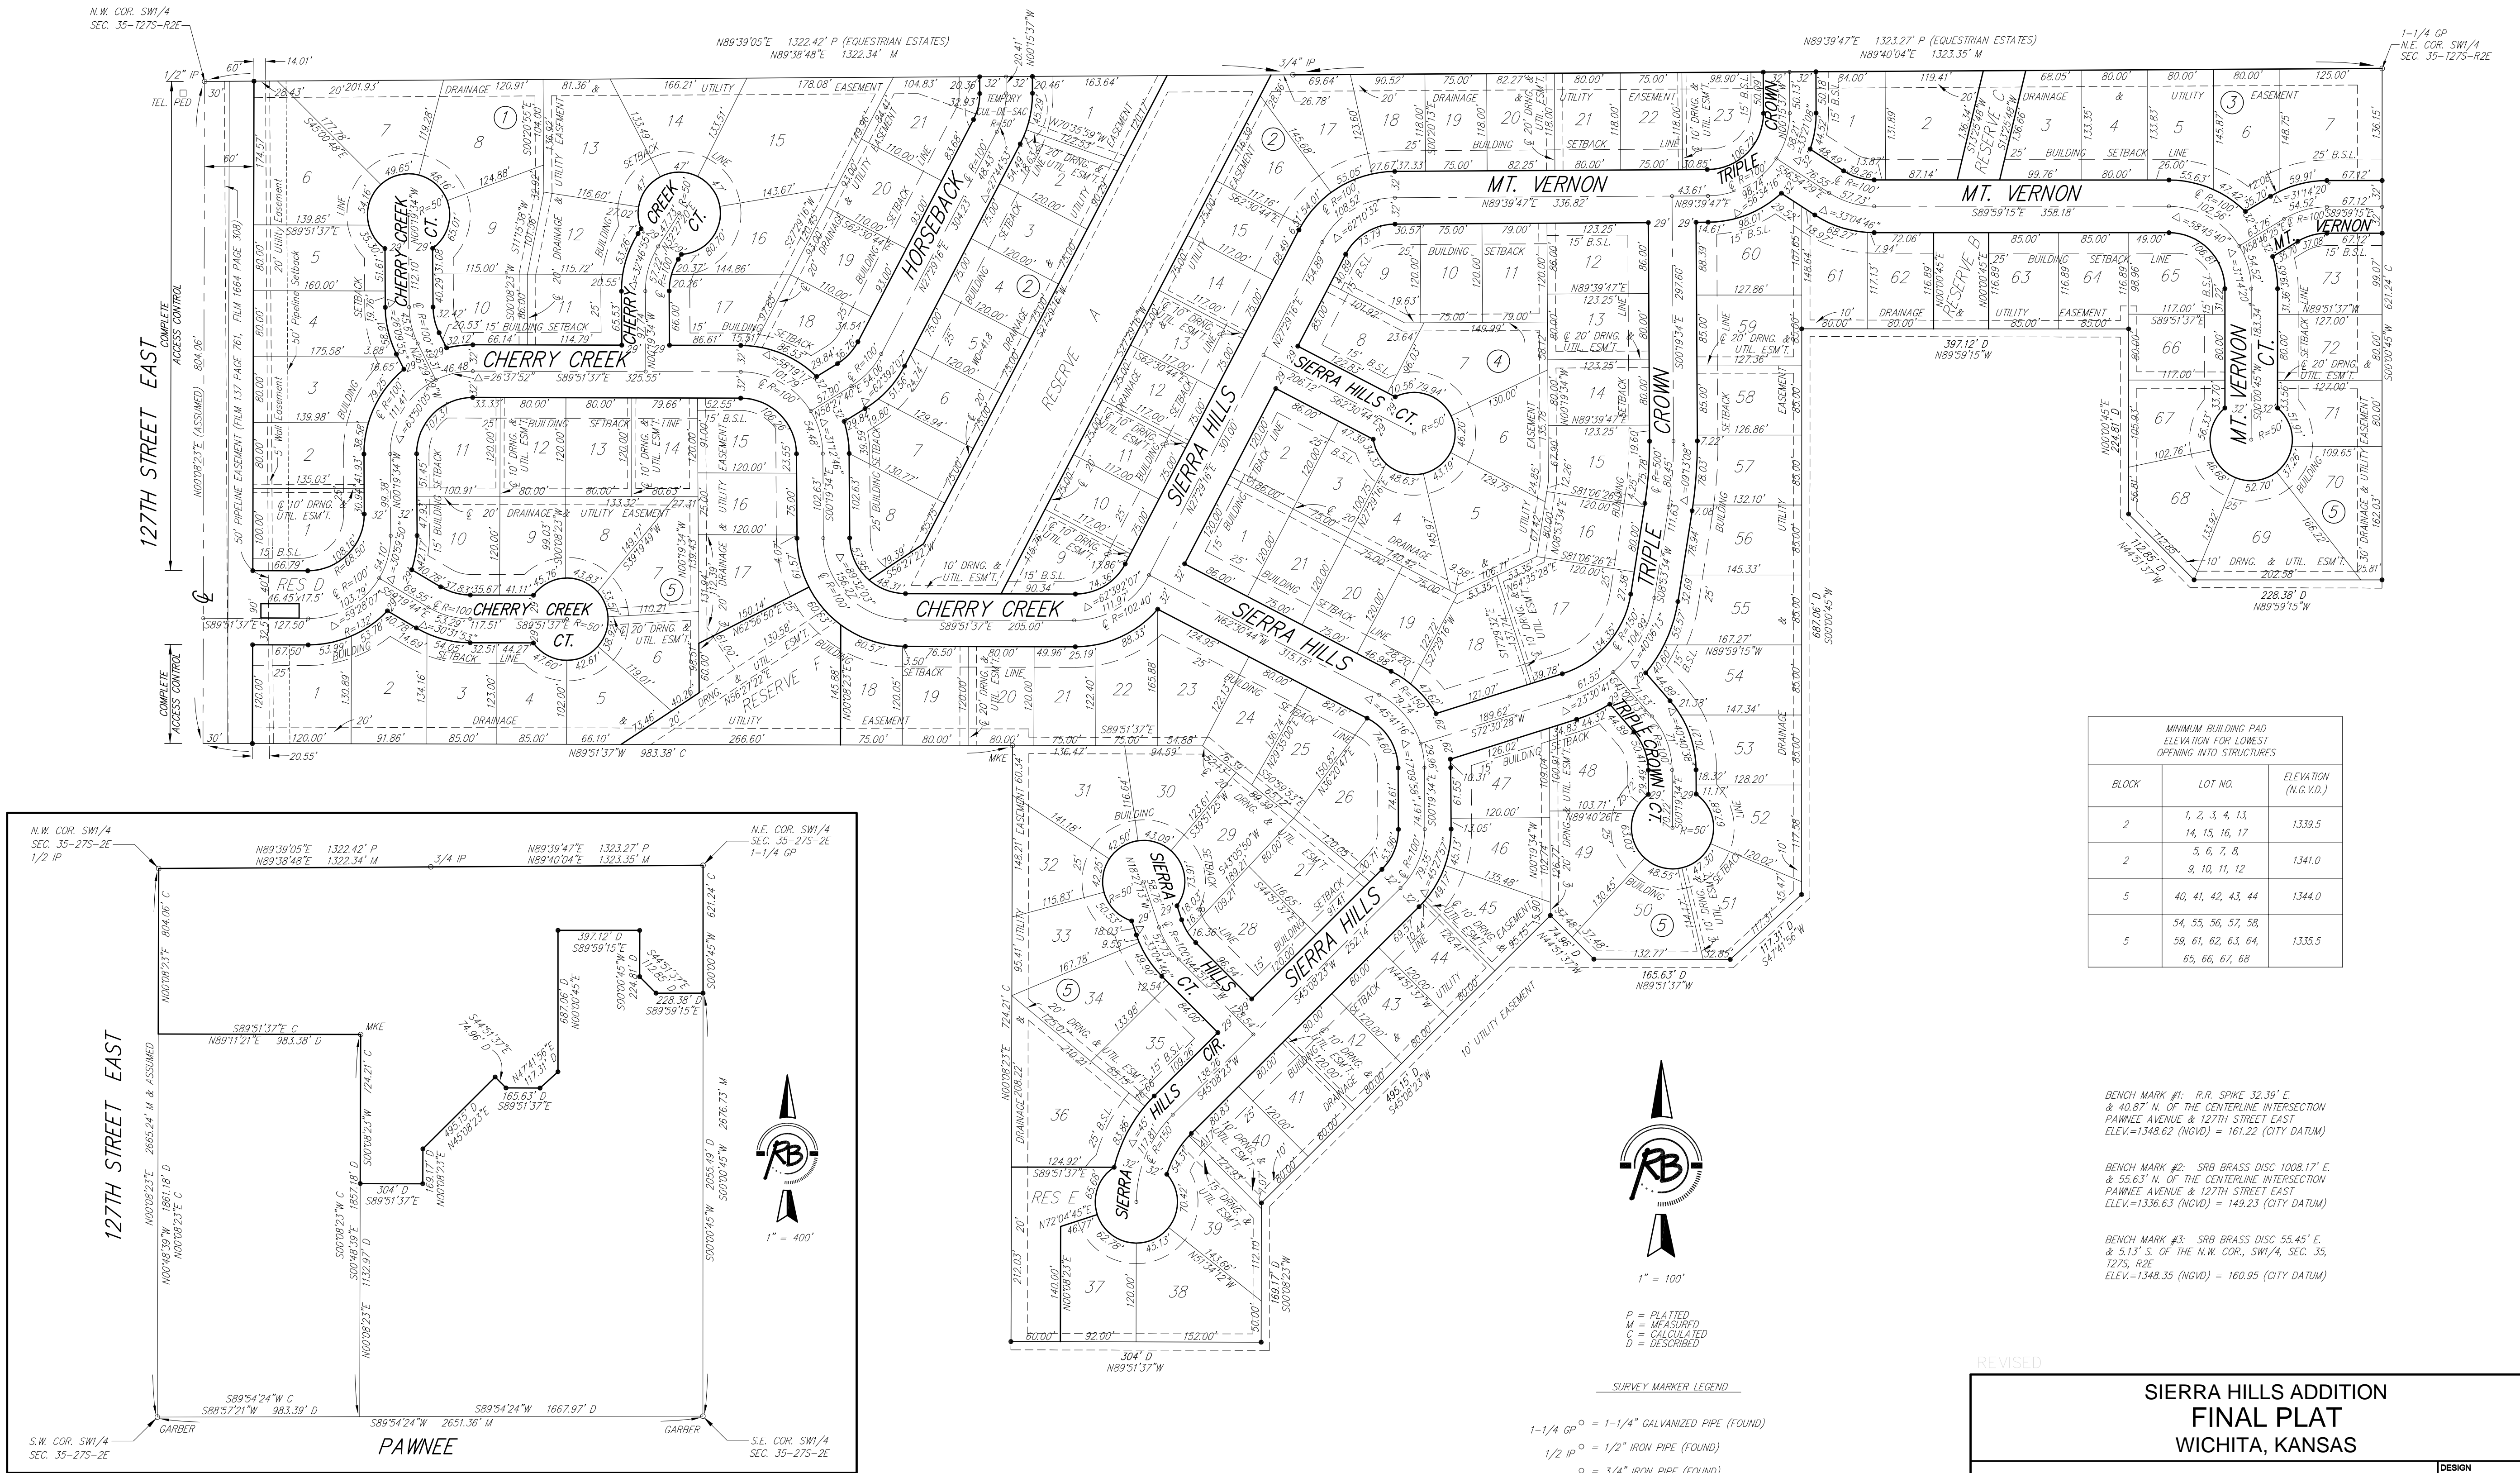

REVISED

**SIERRA HILLS ADDITION  
FINAL PLAT  
WICHITA, KANSAS**

**Ruggles & Bohm, P.A.**  
Engineering, Surveying, Land Planning

924 North Main  
Wichita, Kansas 67203  
www.rbkansas.com

(316) 264-8008  
(316) 264-4621 fax  
E-mail: info@rbkansas.com

DESIGN	RJ/MS	RB JOB	3130E
DRAWN	RC	SHEET	11
REVIEW		OF	11
UTILITY		DATE	11
DRAWING FILE	WL {FINAL PLAT}	PROJECT NUMBER	448-90371
		DATE	Mar. 24, 2008