
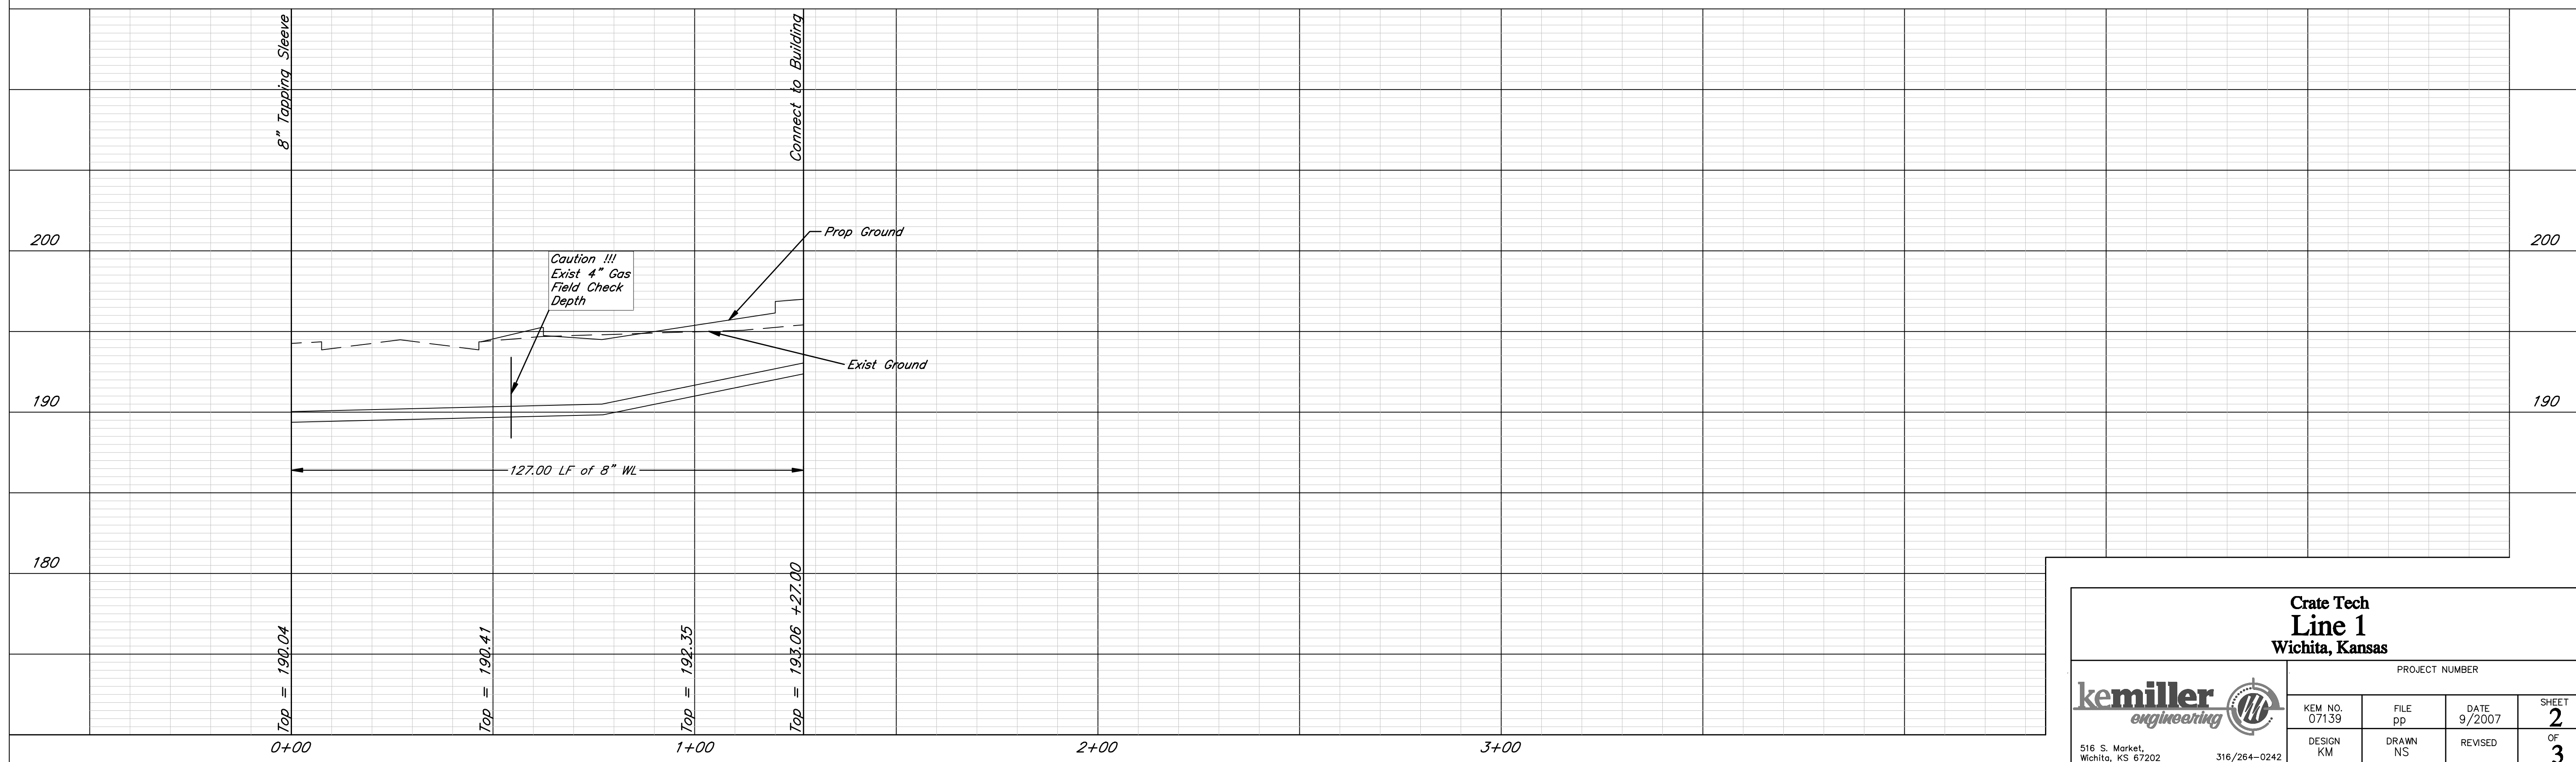


UTILITY CUT REPAIR
(ASPHALT CONCRETE PATCH)

Notes
On-site Benchmark Located at Center of East Manhole Lid of Curb Inlet near the Southeast Corner of Property
BM Elev = 193.41

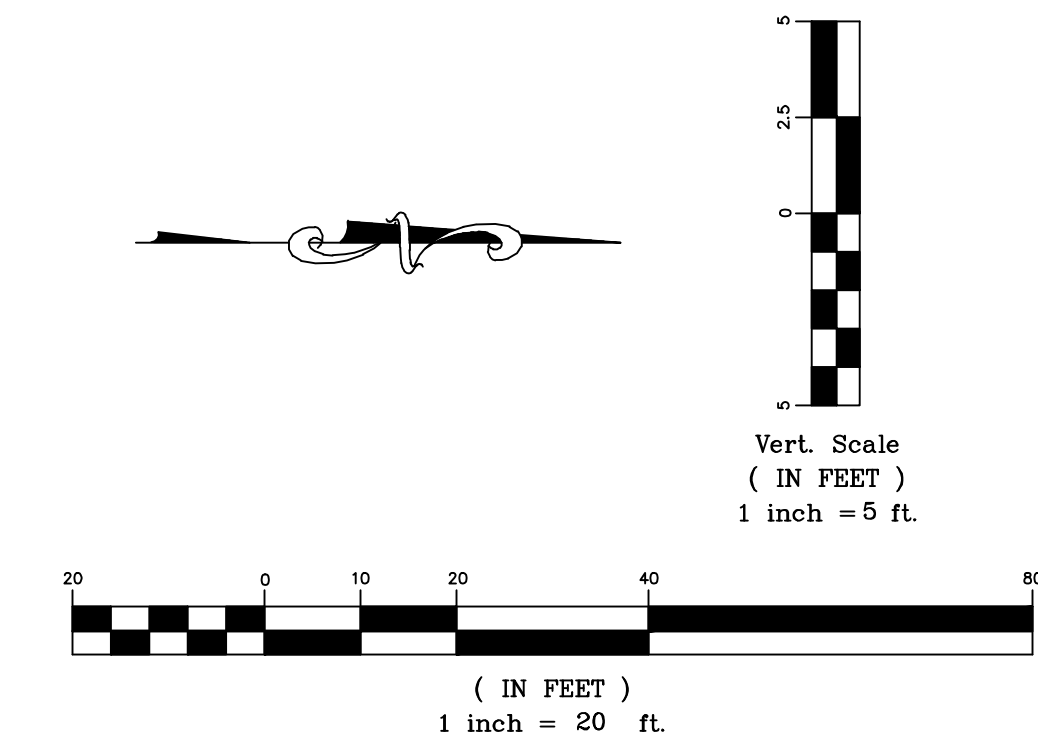

**Crate Tech
Line 1
Wichita, Kansas**

PROJECT NUMBER

kemiller
engineering

516 S. Market,
Wichita, KS 67202

316/284-0242

| | | | |
|------------------|-------------|----------------|------------|
| KEM NO. 07139 | FILE PP | DATE 9/2007 | SHEET 2 |
| DESIGN KM | DRAWN NS | REVISED | OF 3 |